


1st floor plan
of
Adams House
built by
Seth Hastings
1821

Scale: one fourth of an inch to a foot

Elmer St

Madison Street

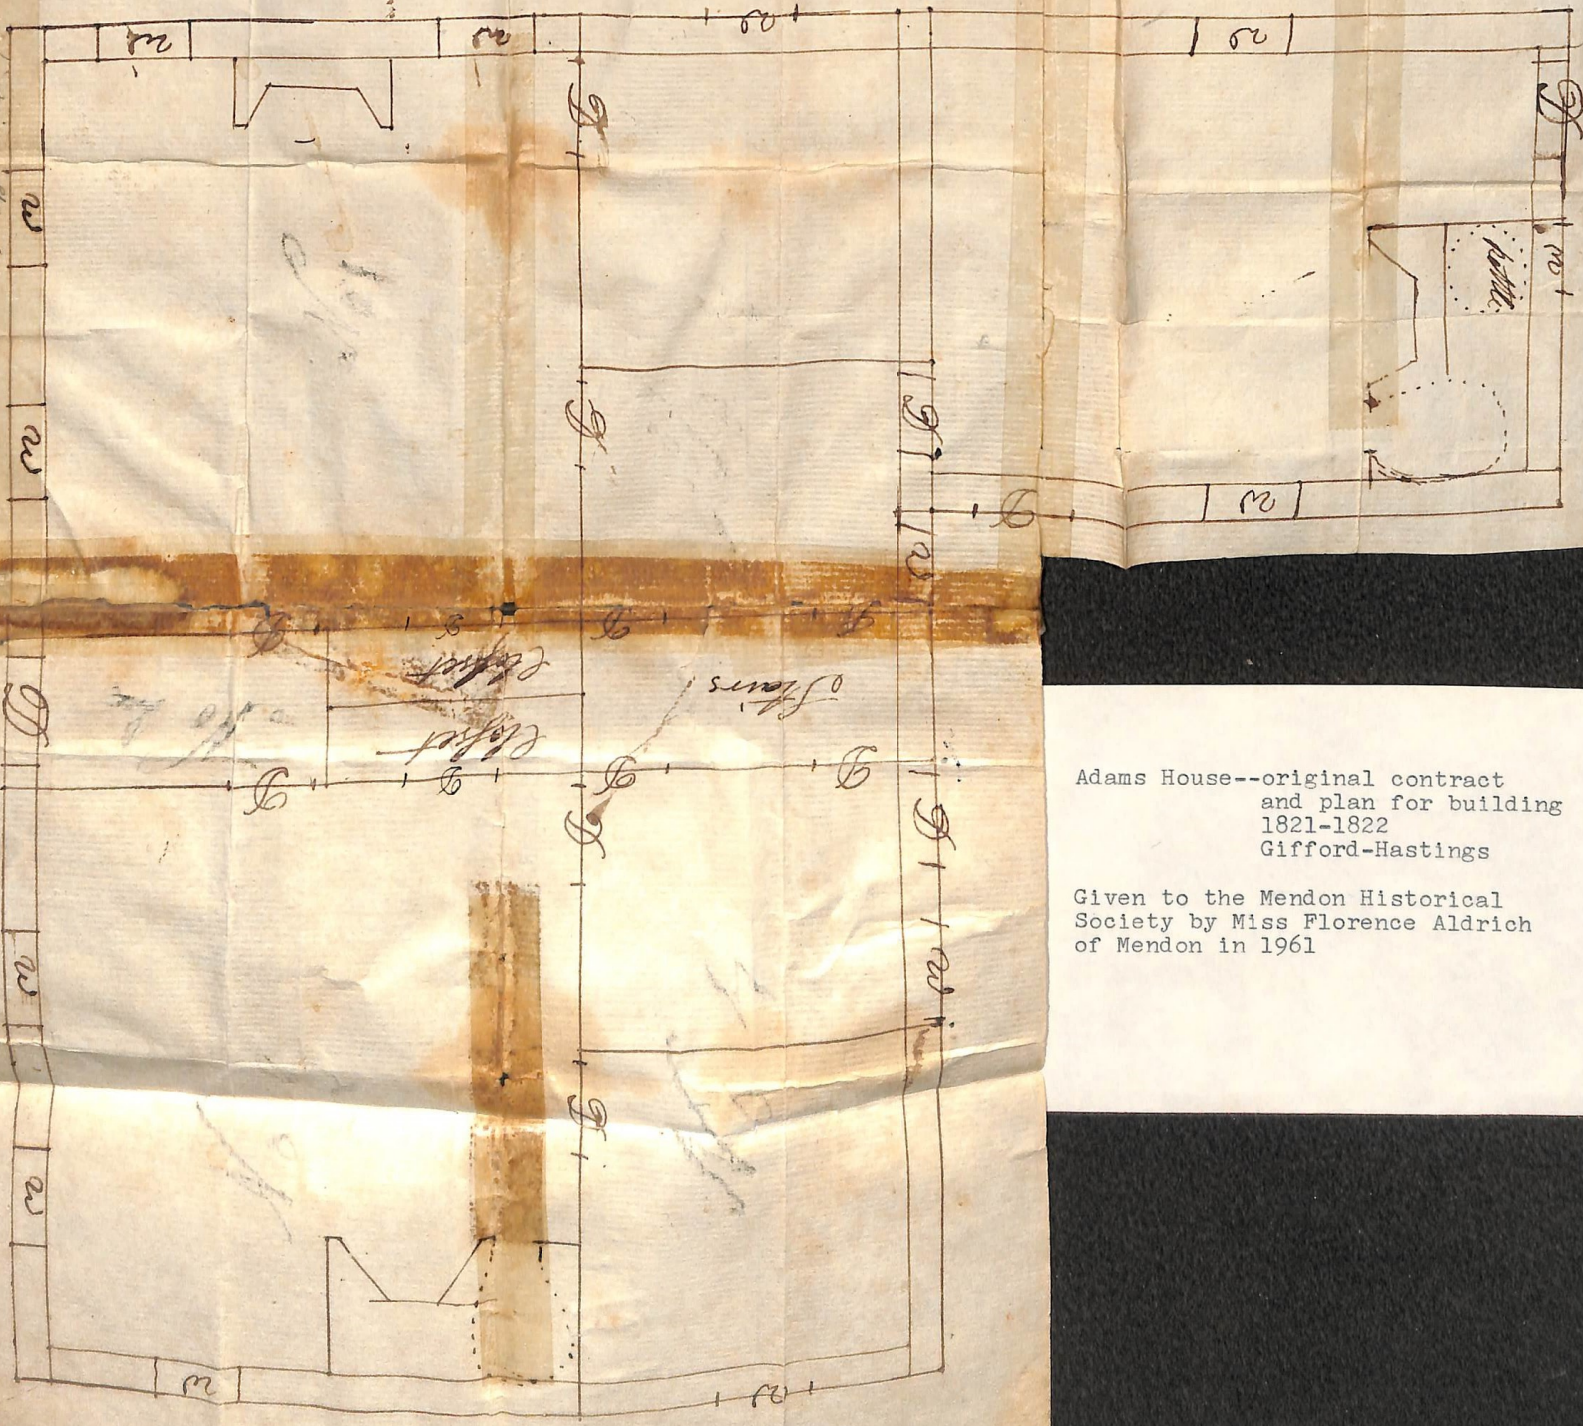

Adams House--original contract
and plan for building
1821-1822
Gifford-Hastings

Given to the Mendon Historical
Society by Miss Florence Aldrich
of Mendon in 1961