
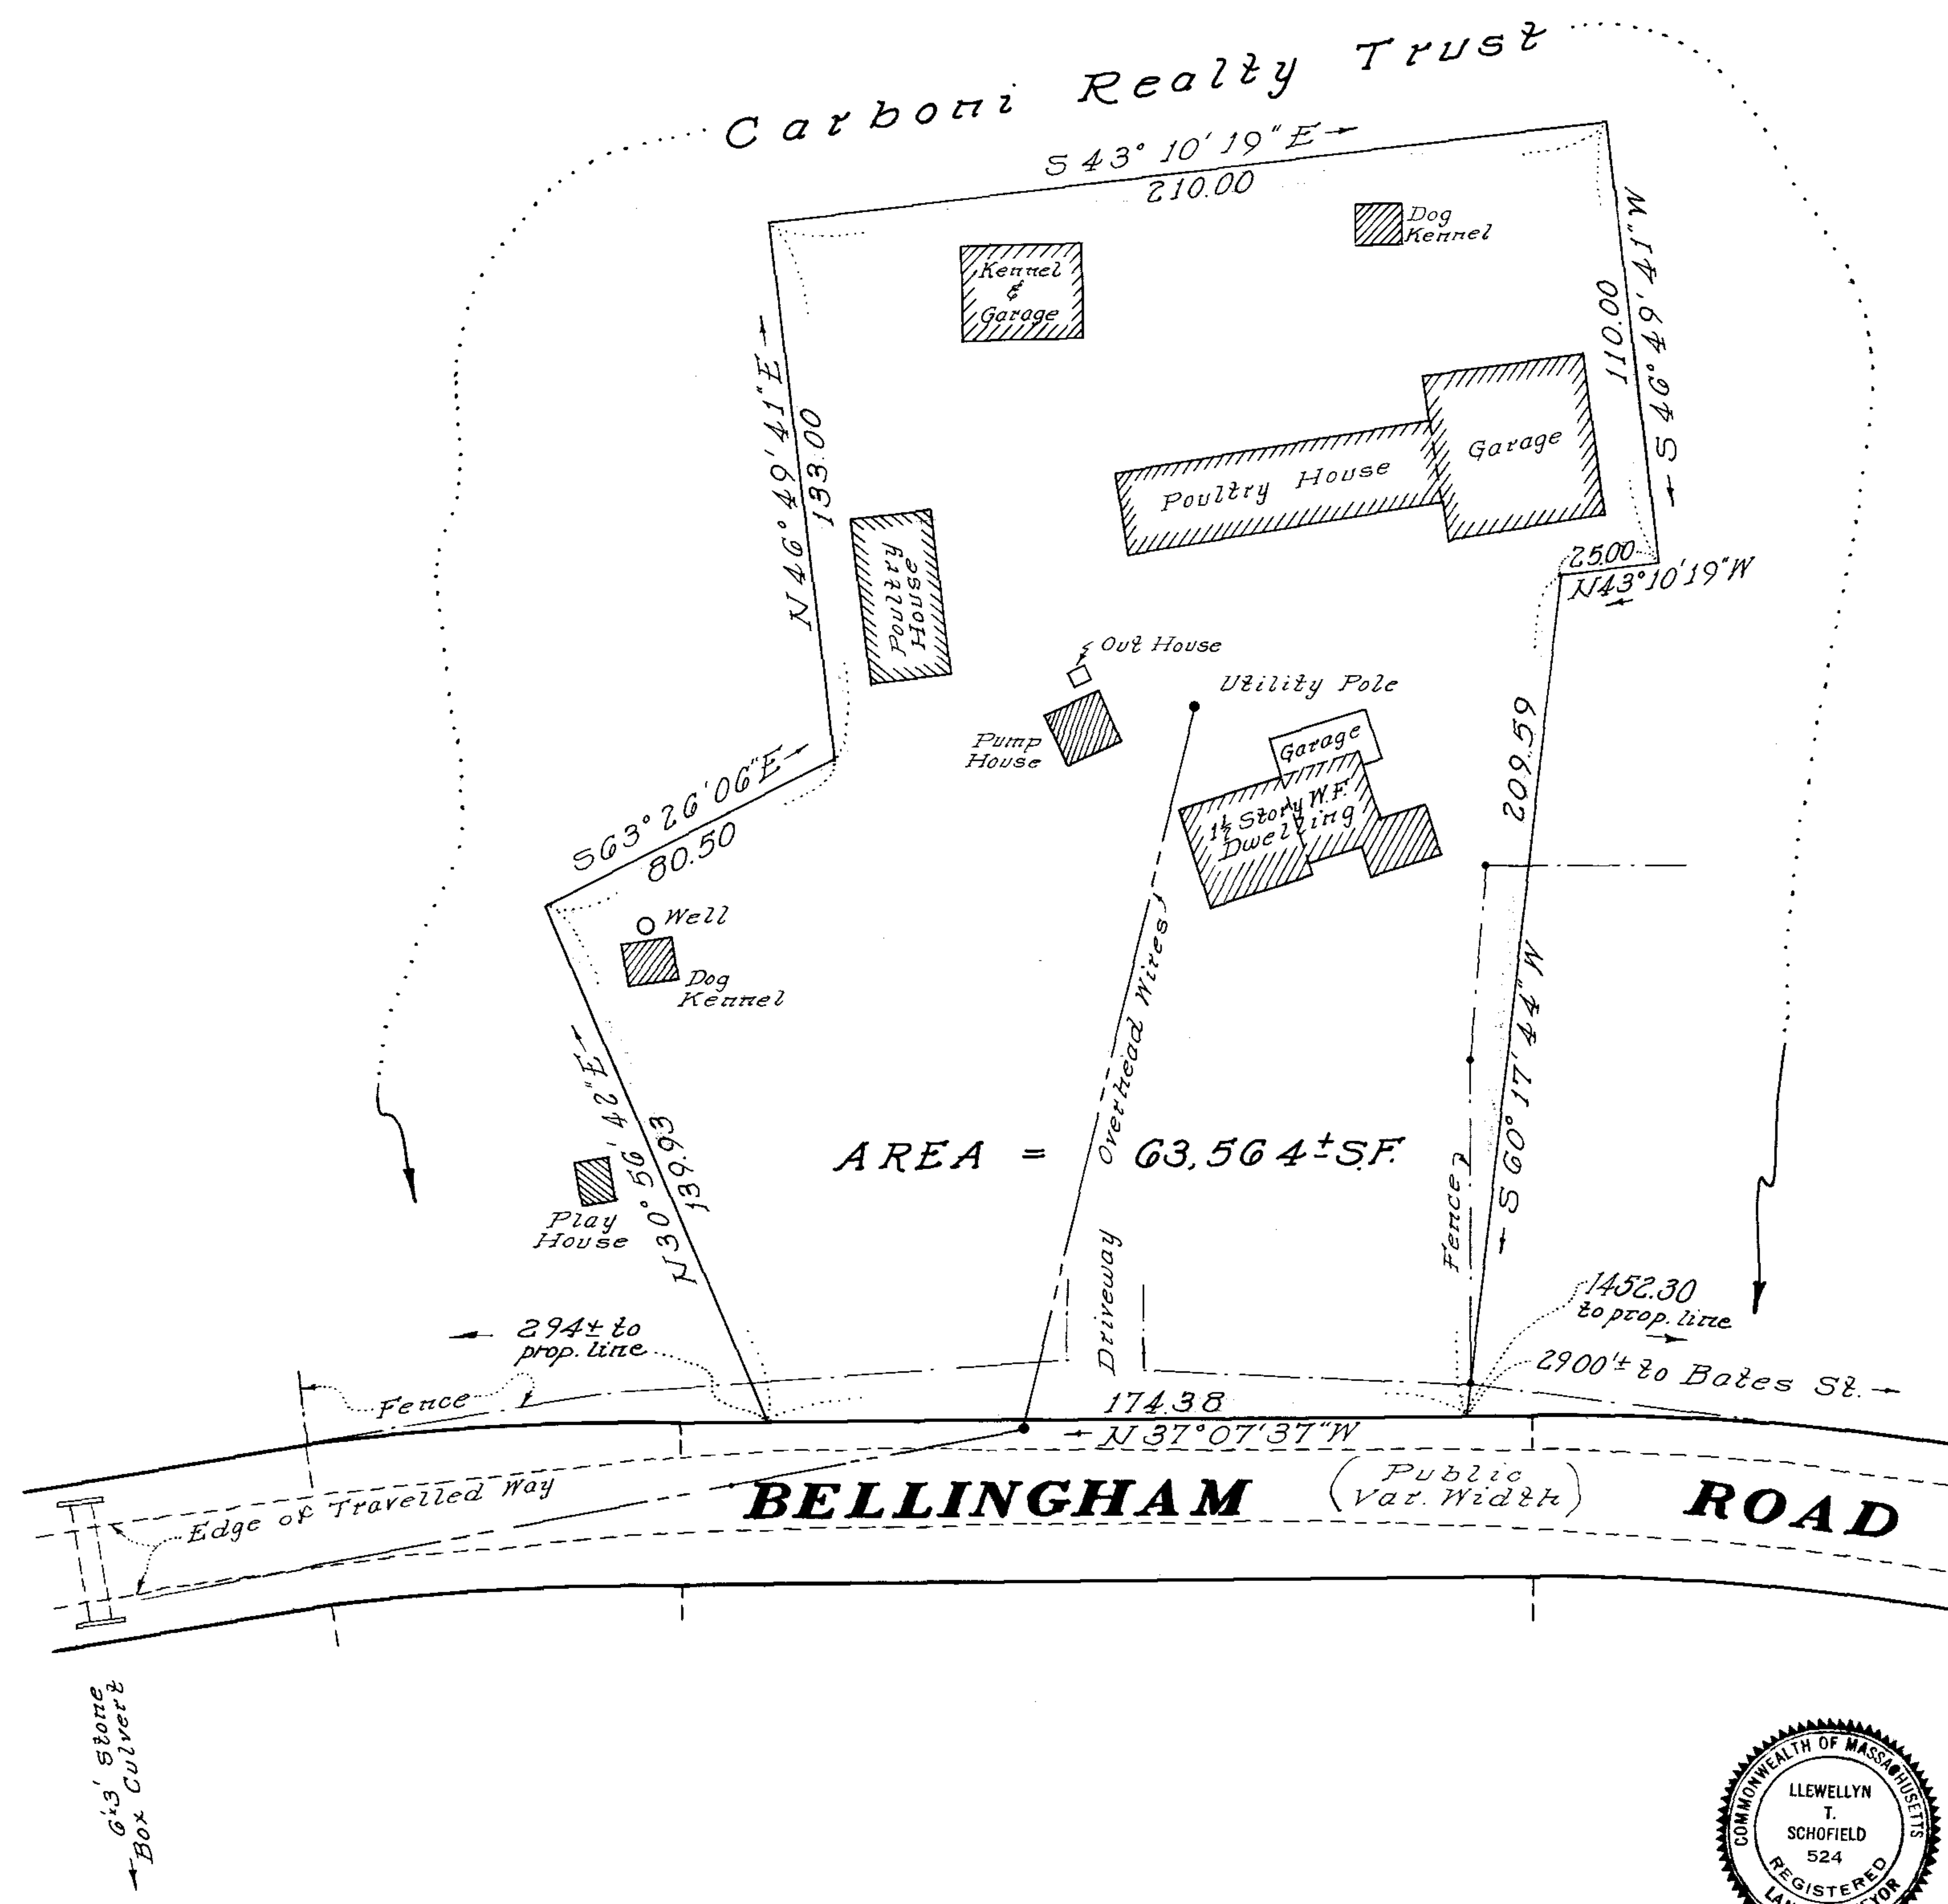


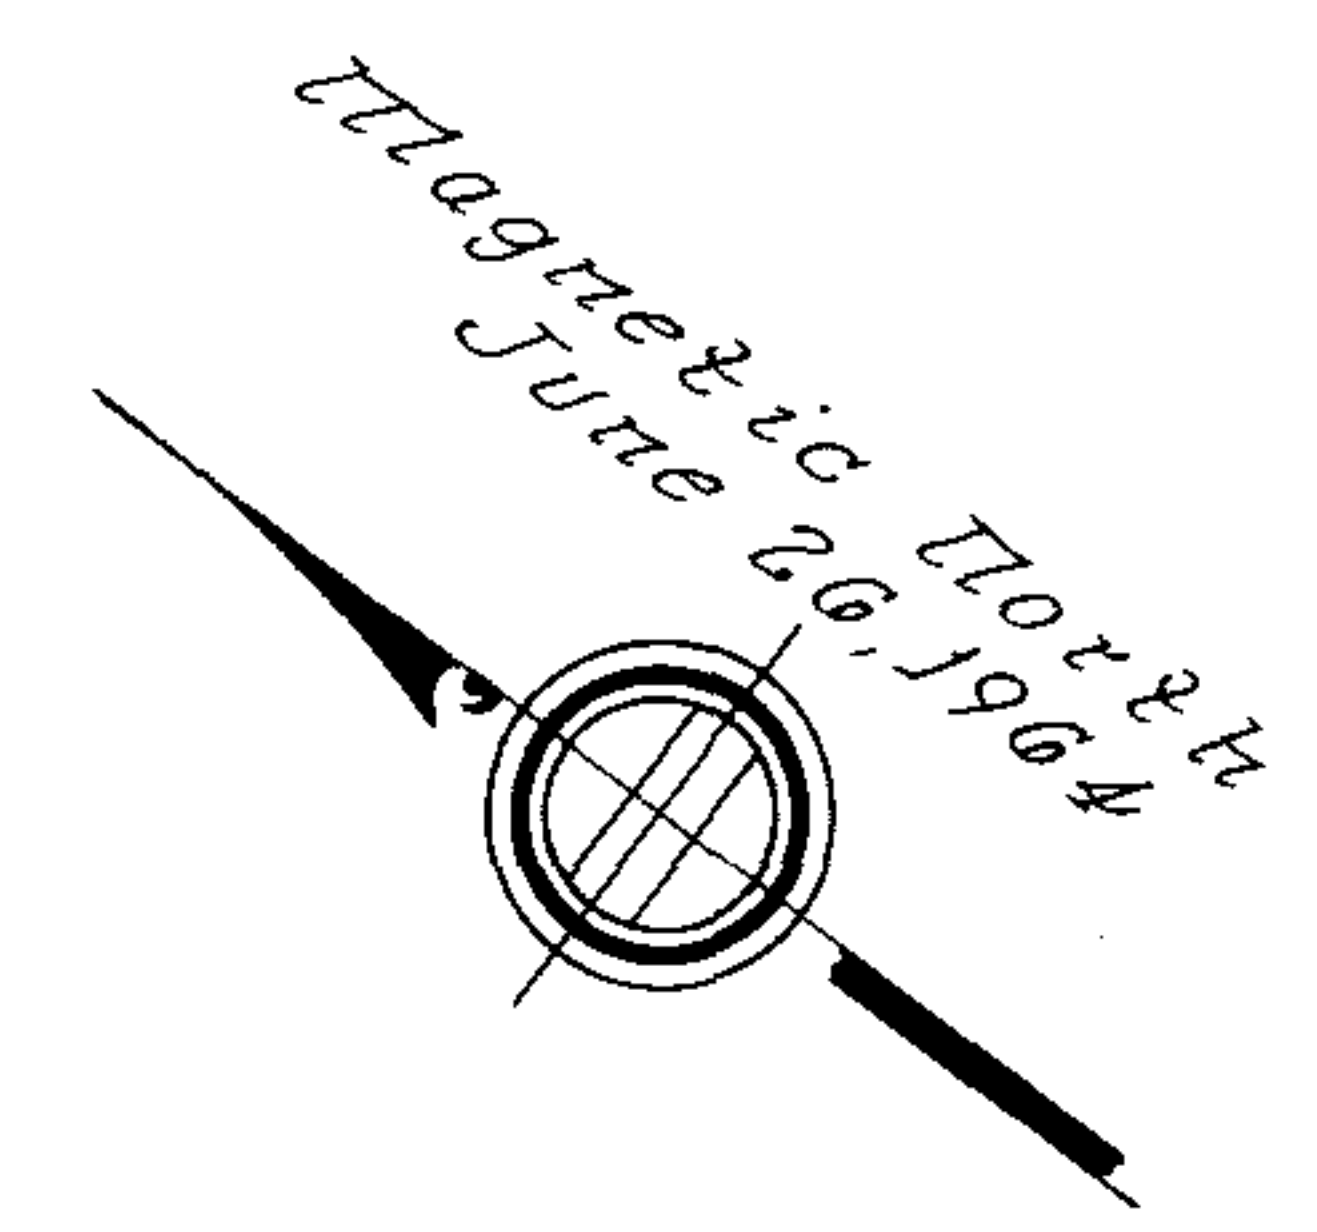

Approval under the Subdivision  
Control Law not required.  
Mendon Planning Board.  
*Arthur L. Lanes III*  
*Harold Metcalf*  
*Donato & Lane*

Date: September 27, 1964

WORCESTER DISTRICT REGISTRY  
OF DEEDS-WORCESTER, MA  
PLAN BOOK 284 PLAN 94  
Received OCT 23 1964  
11 h 30 m A M  
Sheet 1 of 1  
ATTEST: *Anthony J. Lanes* Registrar

Note:  
Stakes set at all property corners.

Plan of Land in  
**MENDON, MASS.**  
Property of  
Stanley F. & Cora C. Bouchard  
Scale: 1" = 40' June 30, 1964.  
Schofield Brothers, Reg. Land Surveyors  
48 Park Street, Frammingham, Mass.  
& 121 East Main St., Milford, Mass.

