



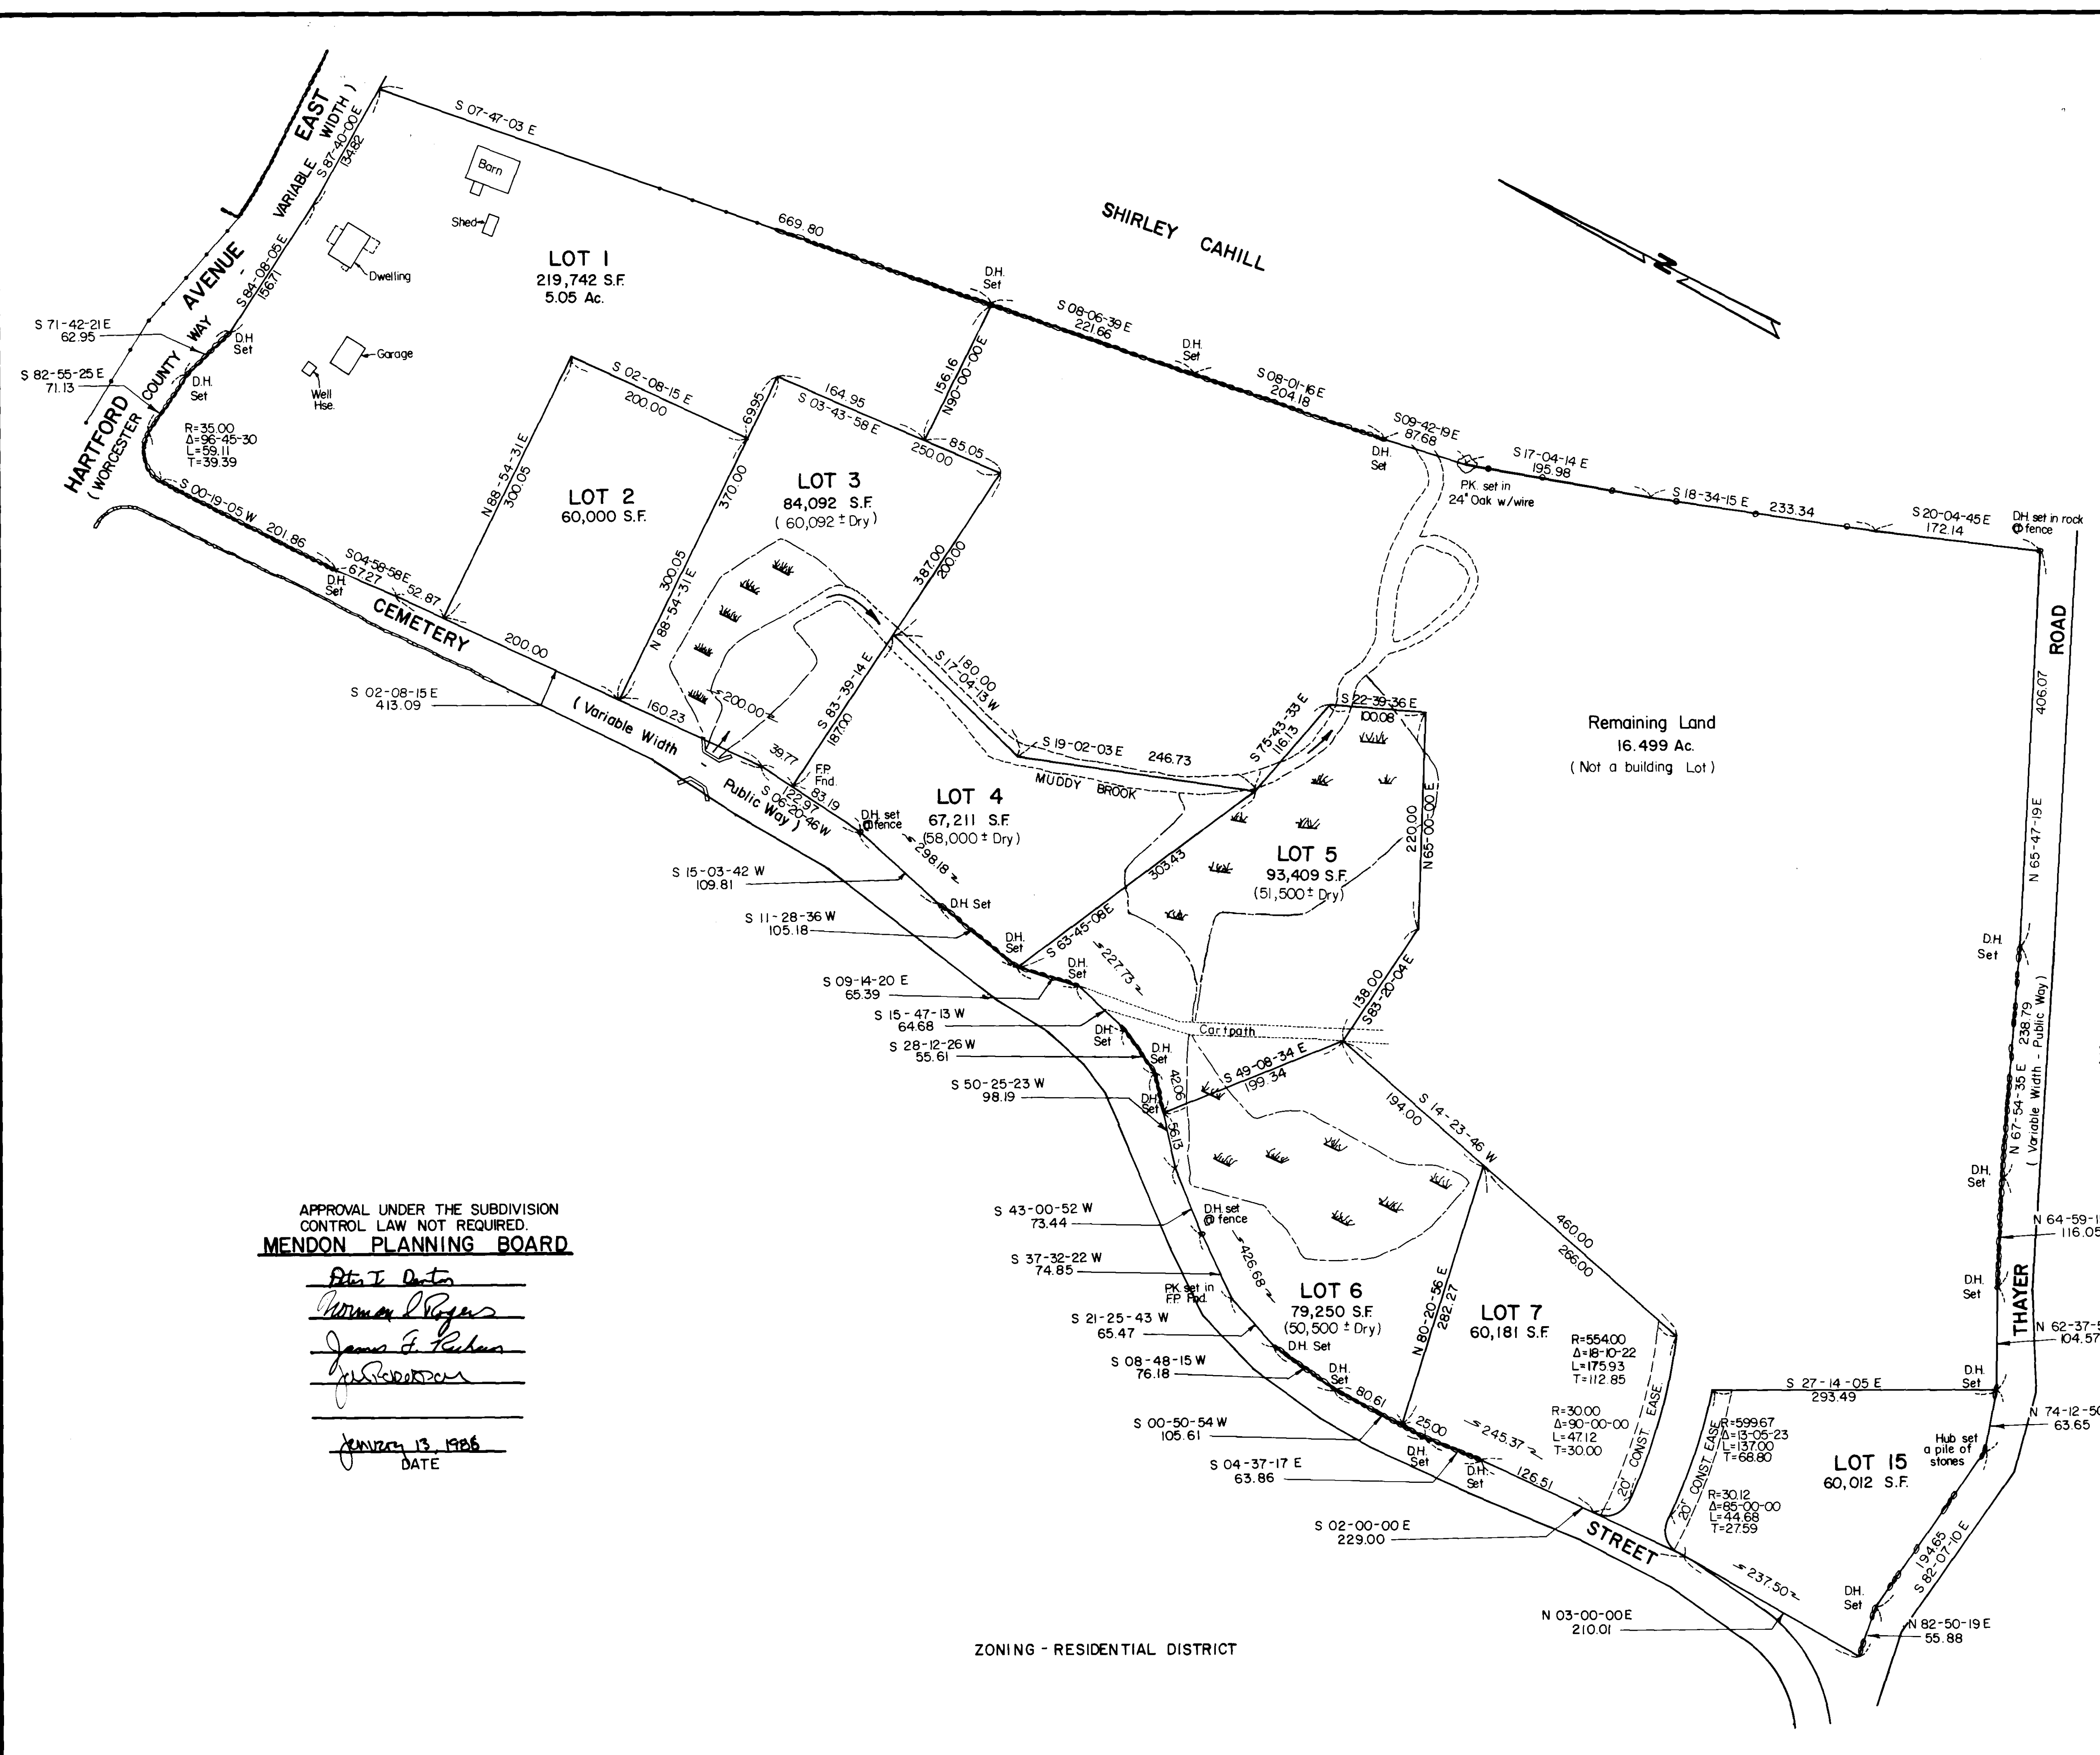

APPROVAL UNDER THE SUBDIVISION
CONTROL LAW NOT REQUIRED.
MENDON PLANNING BOARD

Peter J. Dutton
William J. Rogers
James F. Richards
John Richardson
January 13, 1986
DATE

This plan was prepared in accordance with
the rules and regulations of the Registers
of Deeds.

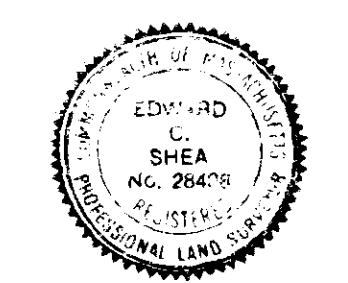

Edward C. Shea
Jan. 13, 1986
Date

WORCESTER DISTRICT REGISTRY
OF DEEDS - WORCESTER, MA
PLANBOOK 549 PLAN 74
Received Feb. 28, 1986
12h 4m PM
Sheet 1 of 1
ATTEST. Edward C. Shea

PLAN OF LAND
IN
MENDON, MASS.

SURVEYED FOR
D.E. STEWART ASSOCIATES INC.

SCALE 1"=80' JAN. 4, 1986



**SHEA ENGINEERING &
SURVEYING COMPANY**
MENDON, MASS.