

APPROVAL NOT REQUIRED UNDER
THE SUBDIVISION CONTROL LAW

MENDON PLANNING BOARD

James F. Rubin
Norman J. Rogers
P. Bruce Johnson


November 14, 1988
DATE

WORCESTER DISTRICT REGISTRY
OF DEEDS - WORCESTER, MA
PLAN BOOK 610 PLAN 56
Received Nov. 17, 1988
9 h 09 m A M
Sheet 1 of 1
ATTEST: *Edward C. Shea*
Register


RECORDED
WORCESTER DISTRICT
NOV 17 1988
EDWARD C. SHEA
REGISTER

THIS PLAN IS A REVISION OF A SHEA ENGINEERING
& SURVEYING CO. PLAN DATED AUGUST 16, 1988.

This plan was prepared in accordance
with the rules and regulations of the
Registers of Deeds.

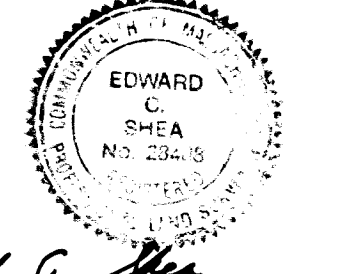

Edward C. Shea
Oct. 13, 1988
Date

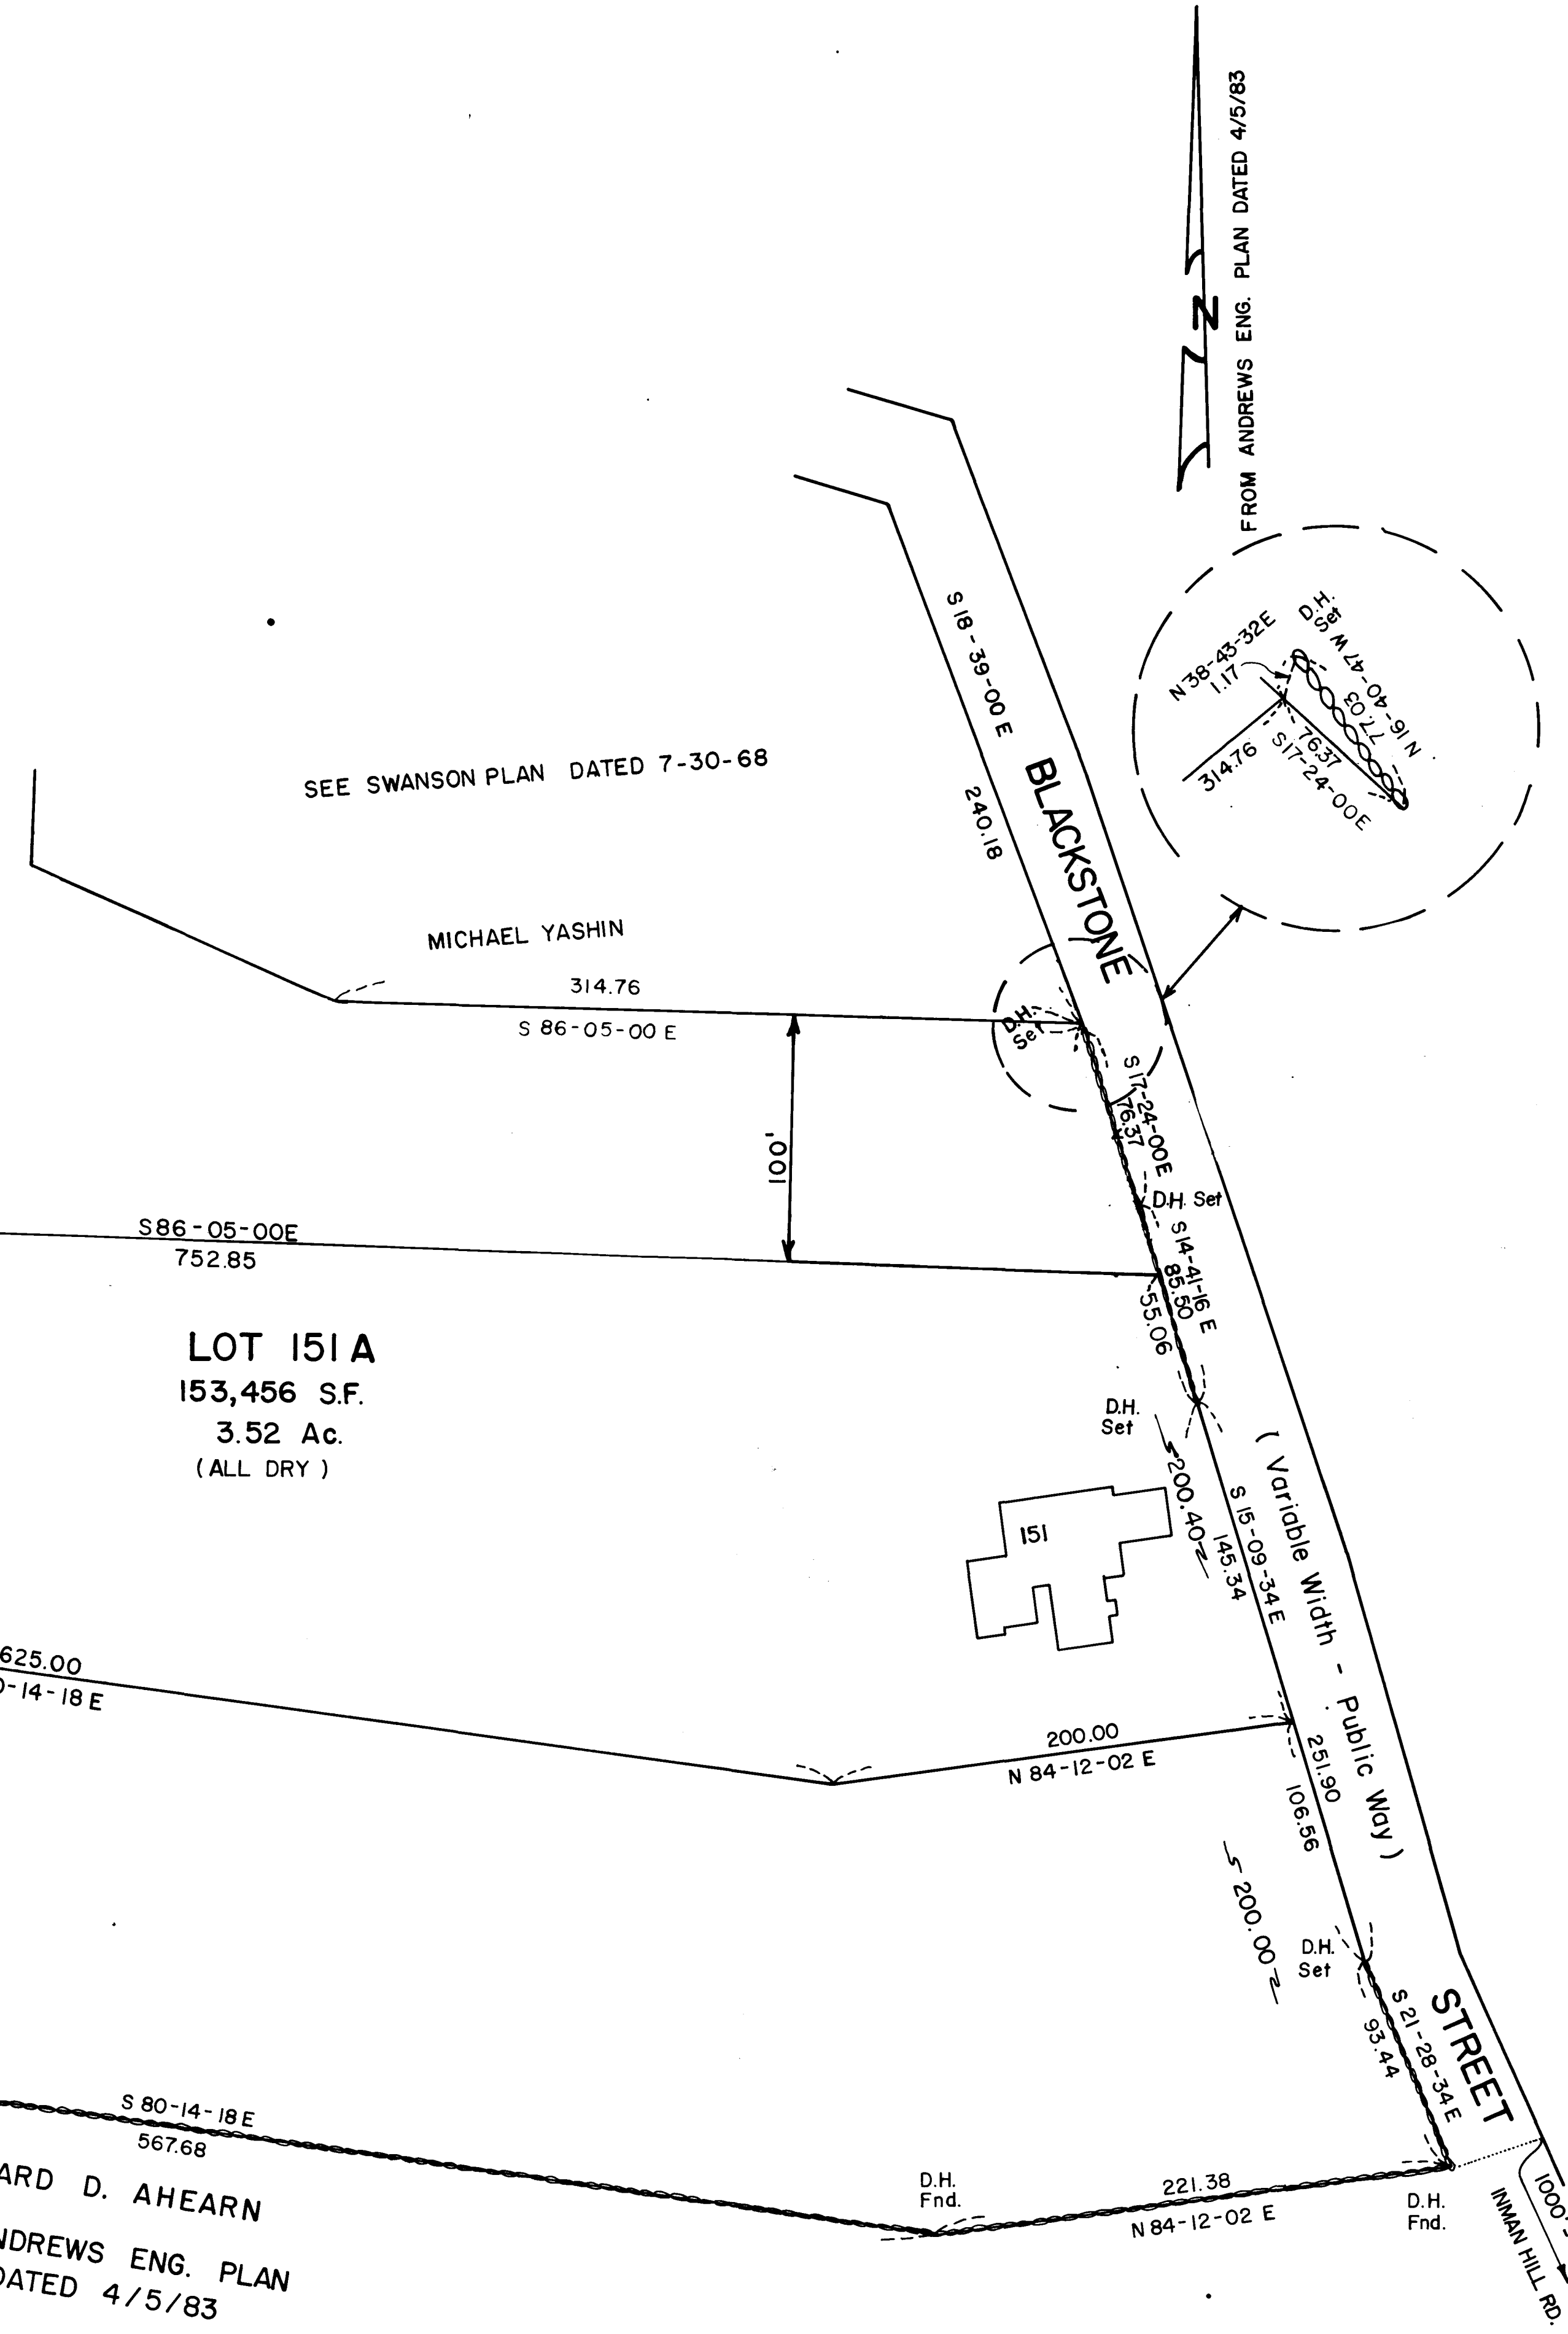

REMAINING LAND OF
JACQUELINE TOUGAS OGRADY
56 ± ACRES

SEE SWANSON PLAN DATED 7-30-68

MICHAEL YASHIN

S86-05-00E
752.85

LOT 151A
153,456 S.F.
3.52 Ac.
(ALL DRY)

625.00
S80-14-18 E


RICHARD D. AHEARN
SEE ANDREWS ENG. PLAN
DATED 4/5/83

ZONING - RESIDENTIAL DISTRICT

PLAN OF LAND
IN
MENDON, MASS.

SURVEYED FOR
LINDA & PHILIP SEARS

SCALE 1" = 50' OCTOBER 7, 1988

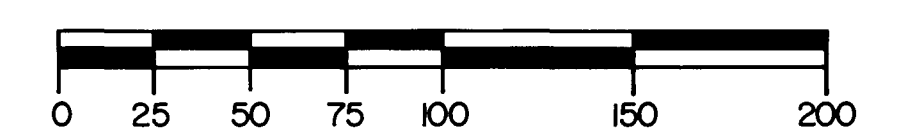

SHEA ENGINEERING & SURVEYING CO.
MENDON, MASS.