


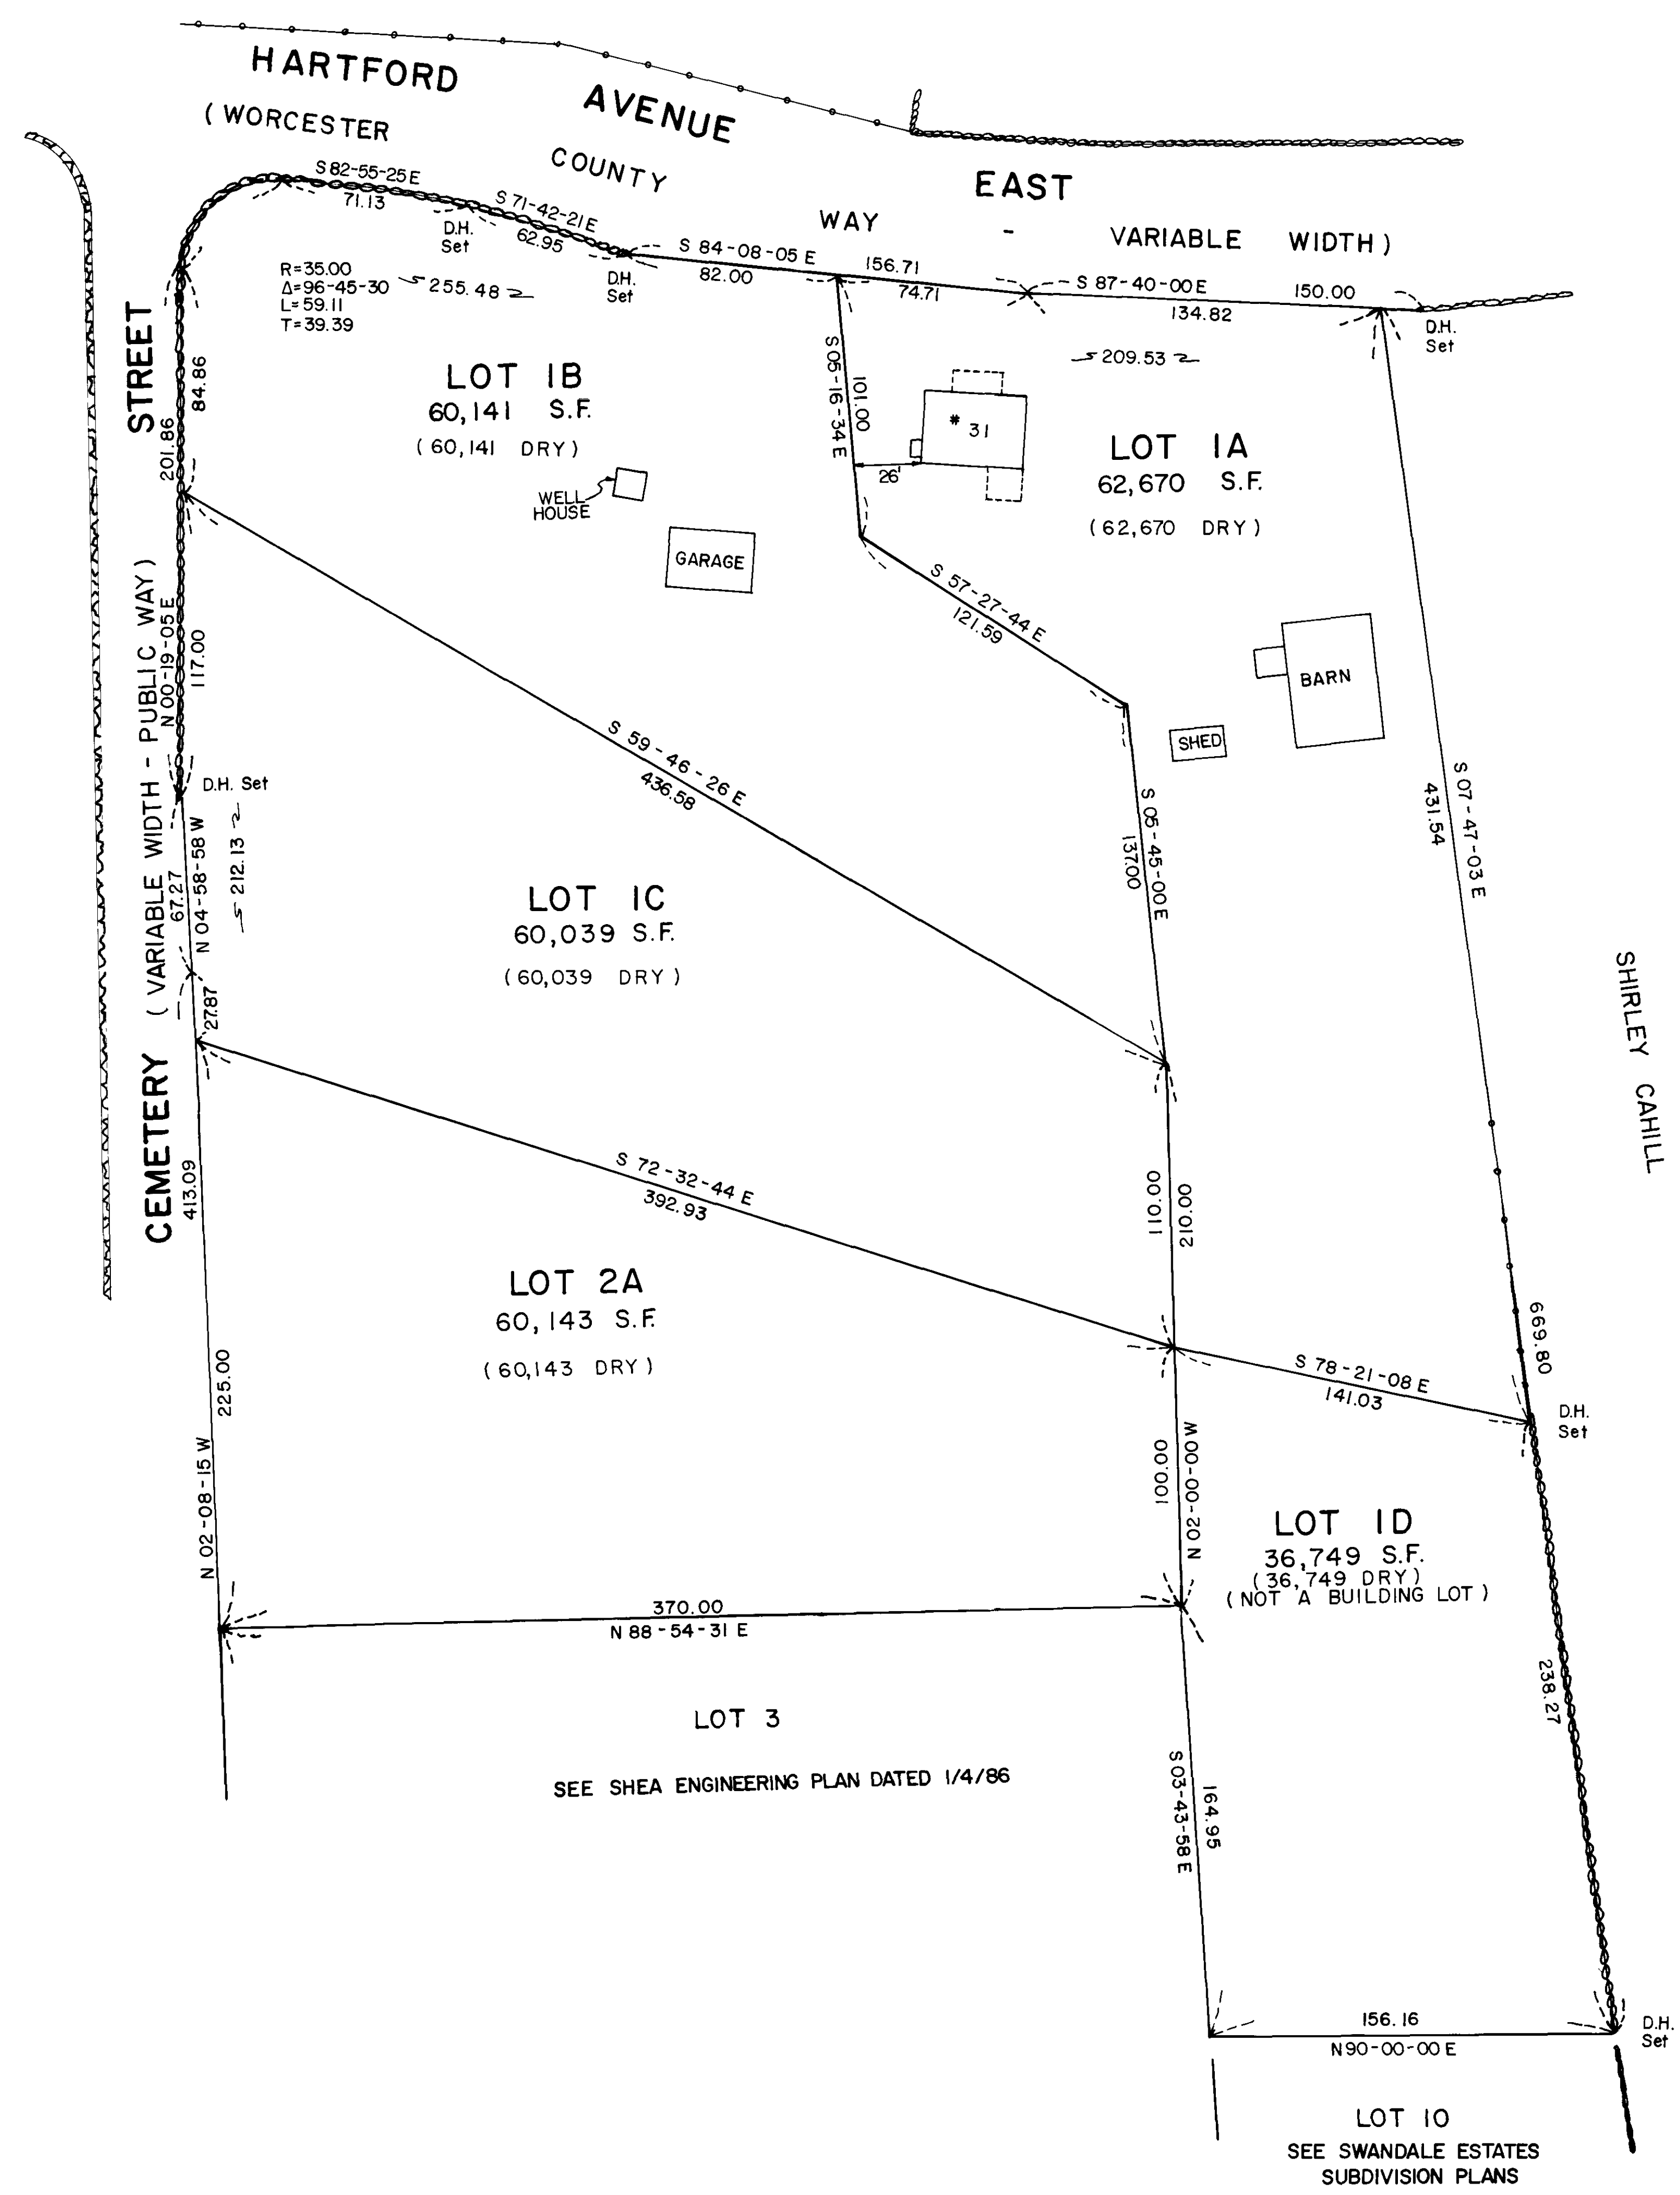


APPROVAL UNDER THE SUBDIVISION
CONTROL LAW NOT REQUIRED.
MENDON PLANNING BOARD

James F. Rubin
Karen A. Olmstead
P. Bruce Jamison

July 25, 1988
DATE

WORCESTER DISTRICT REGISTRY
OF DEEDS - WORCESTER, MA
PLAN BOOK 621 PLAN 64
Received 6-20-89
Sheet 2 of 43
With Doc. # 1
In BOOK 428 PAGE 1
WITNESSES: *Anthony Higgins*
Register

This plan was prepared in accordance
with the rules and regulations of the
Registers of Deeds.

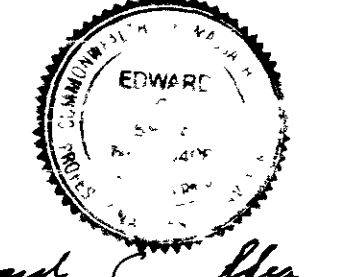
Edward C. Shea
July 25, 1988
Date


ZONING - RESIDENTIAL DISTRICT

PLAN OF LAND
IN

MENDON, MASS.
SURVEYED FOR

D.E. STEWART ASSOCIATES INC.

SCALE 1" = 40' JULY 13, 1988

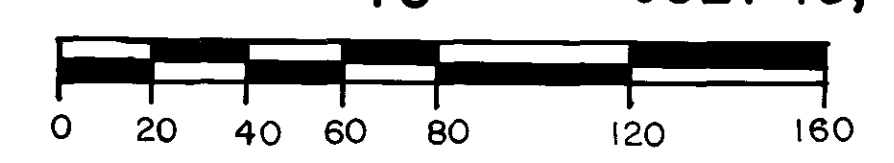

SHEA ENGINEERING & SURVEYING CO.
MENDON, MASS.