
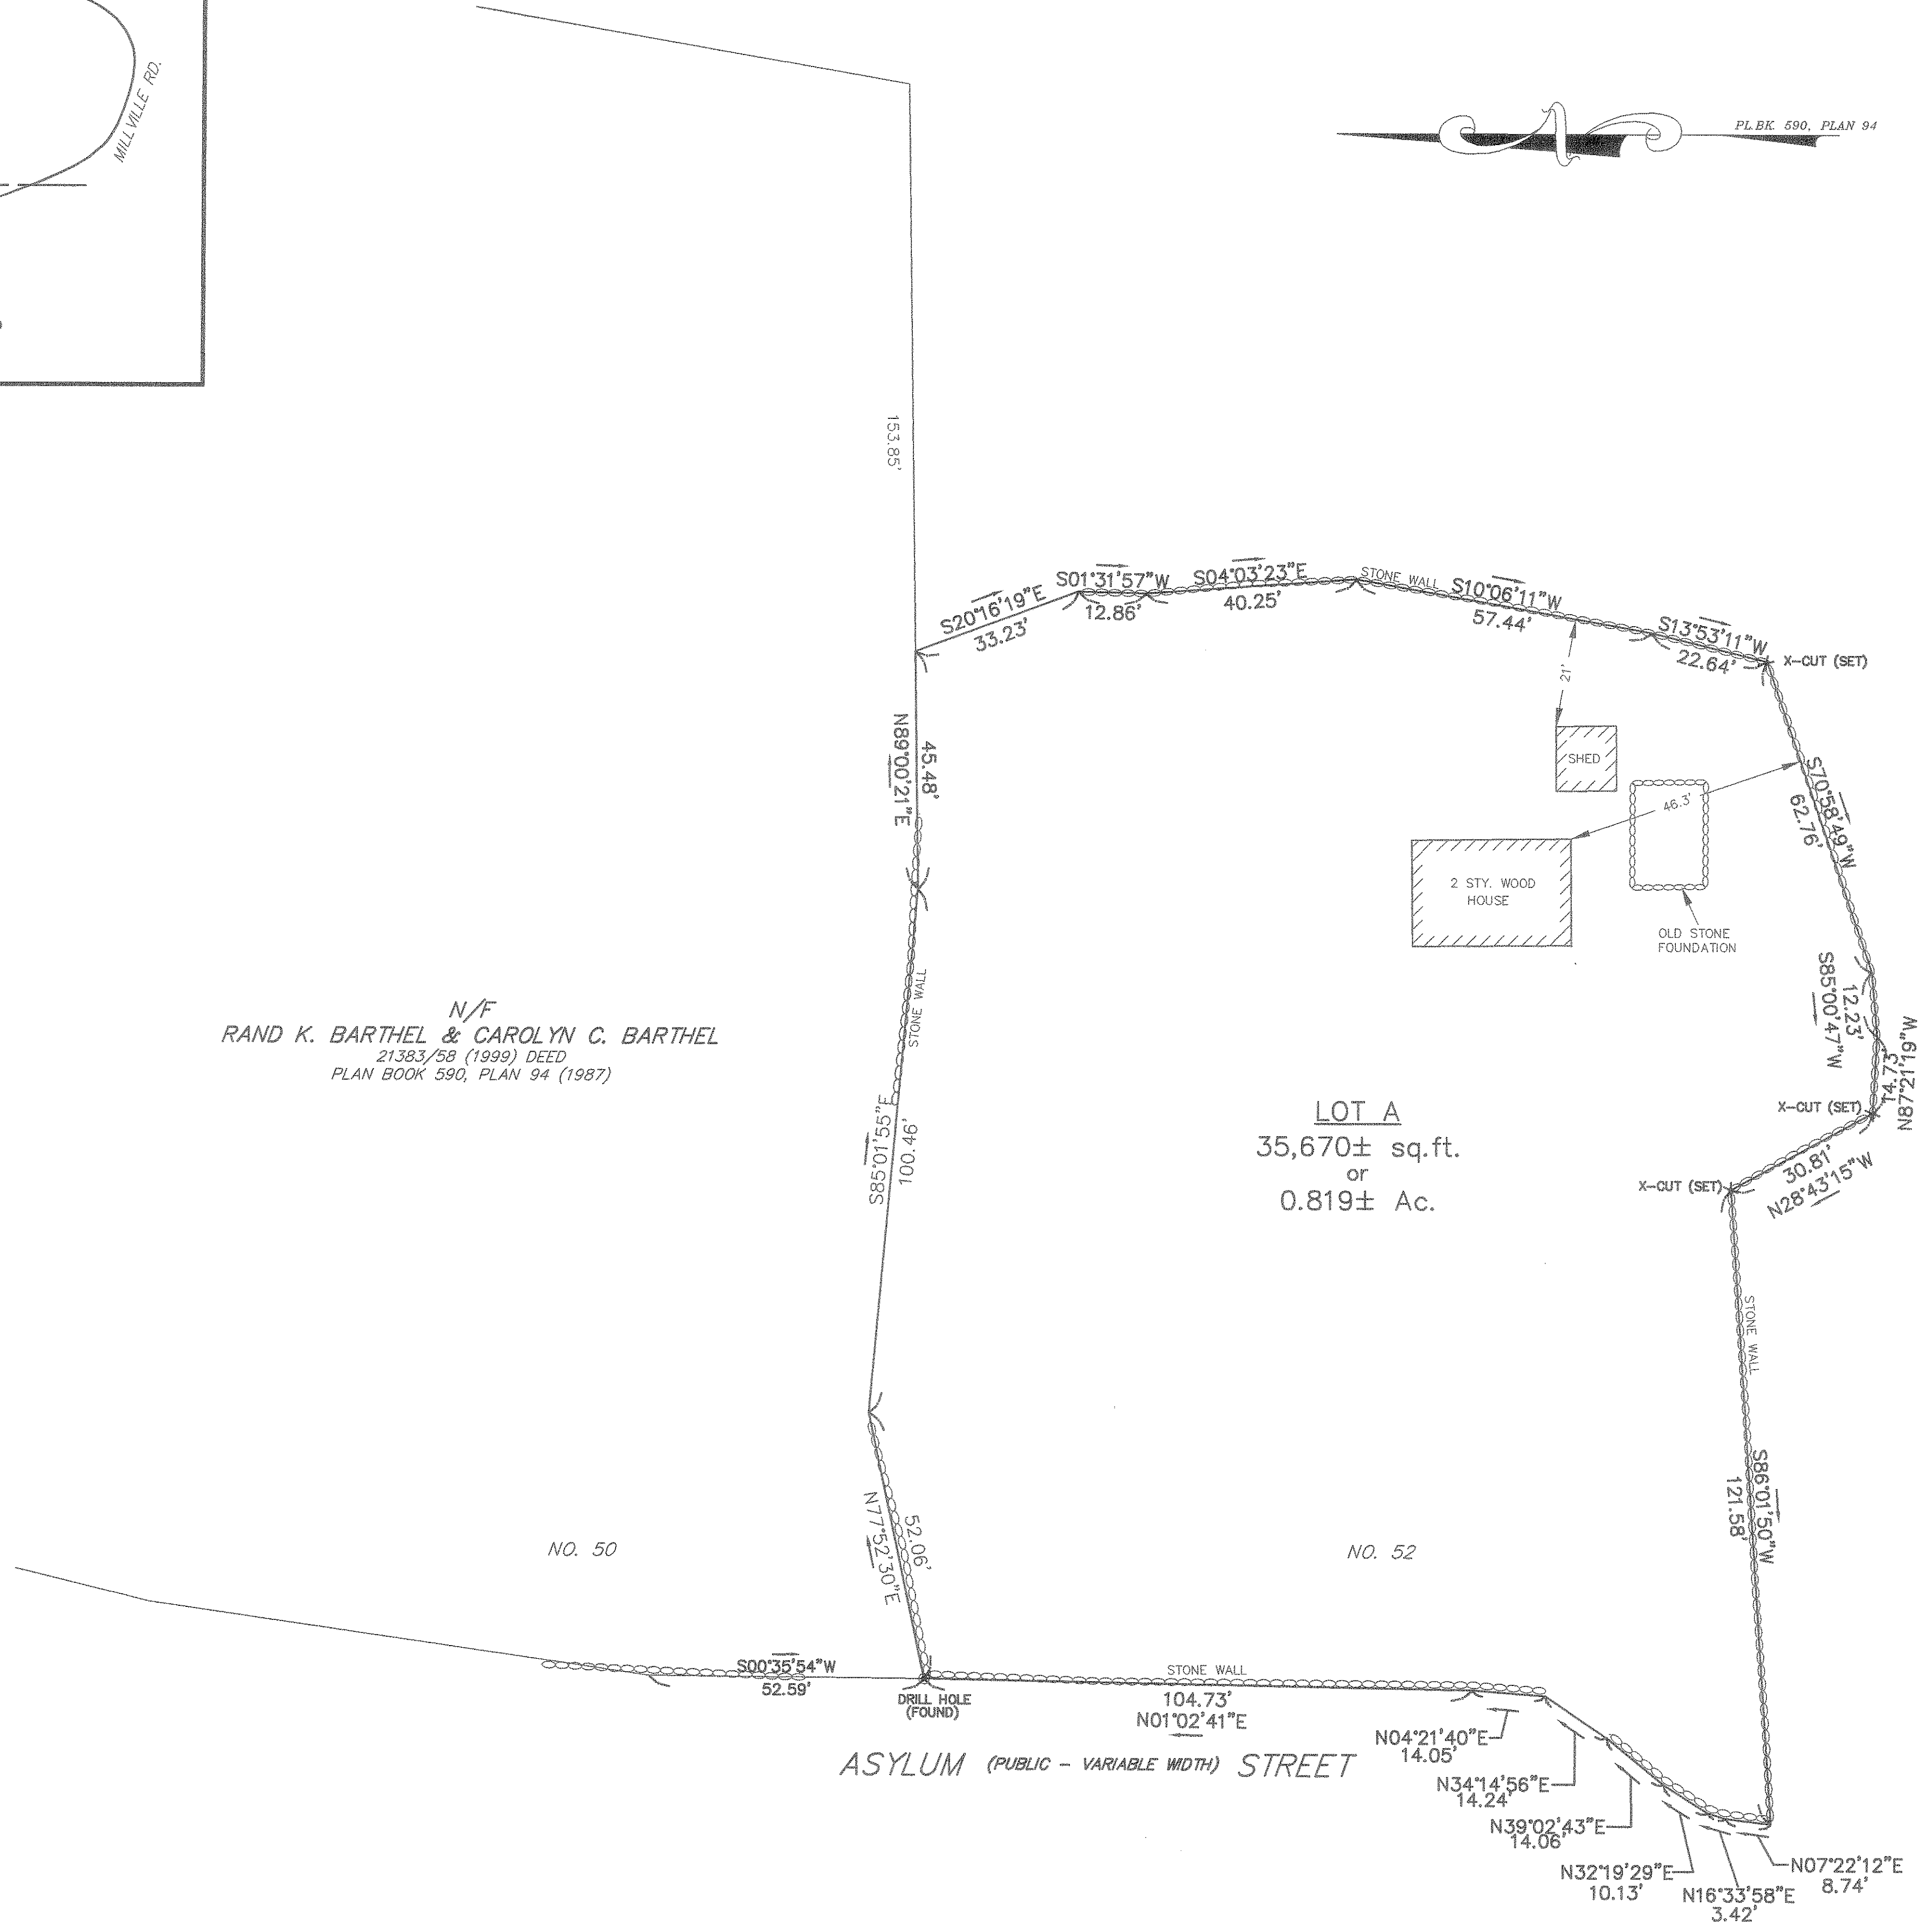


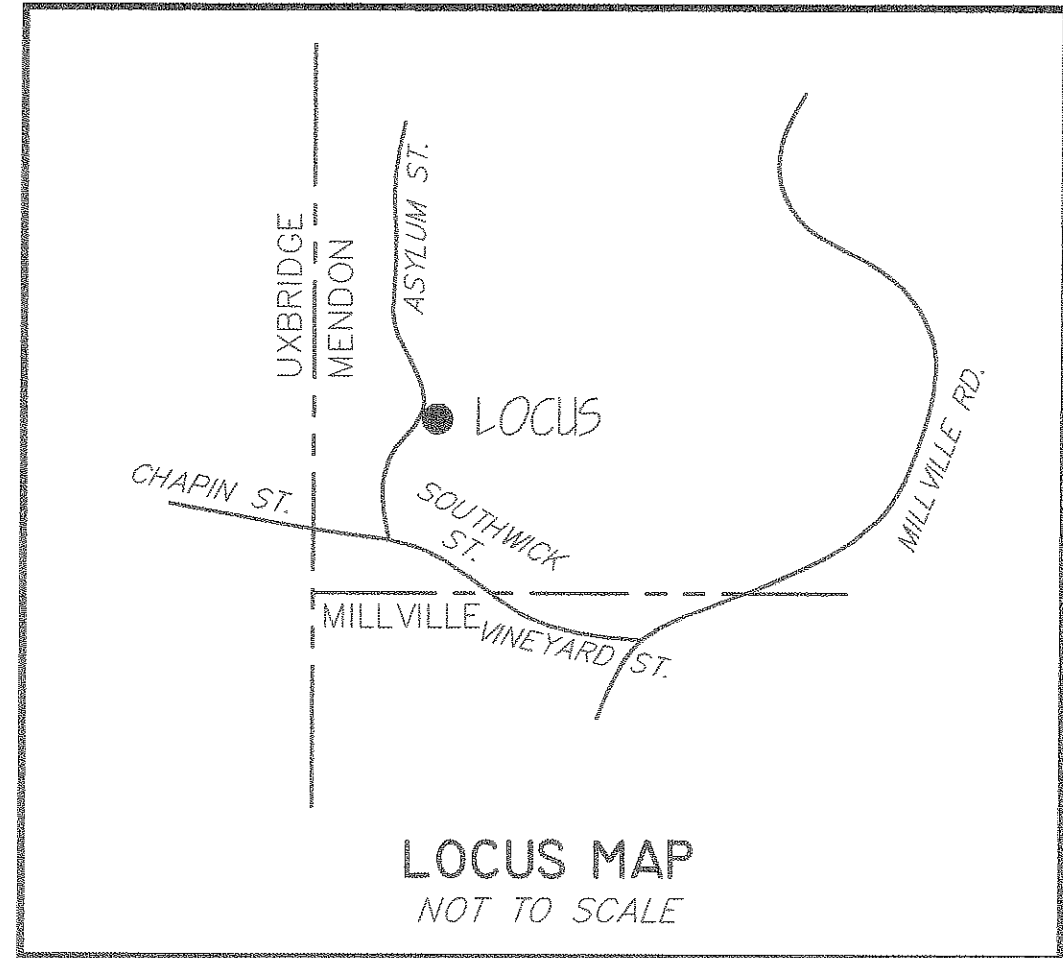

N/F
RAND K. BARTHEL & CAROLYN C. BARTHEL
21383/58 (1999) DEED
PLAN BOOK 590, PLAN 94 (1987)

N/F
ROBERT G. BREWER
JUSTINE A. BREWER
PETER J. BREWER
12068/175 (1989) DEED

WORCESTER DISTRICT REGISTRY
OF DEEDS - WORCESTER, MA
PLAN BOOK 775 PLAN 94
Received 01-02-2002
Sheet 1 of 1 A
With Doc. #
in BOOK PAGE
Fee \$48.00
ATTEST: [Signature]
Register

FOR REGISTRY USE ONLY

"I HEREBY CERTIFY THAT THE PROPERTY LINES SHOWN ON THIS PLAN ARE THE LINES DIVIDING EXISTING OWNERSHIPS, AND THE LINES OF THE STREETS AND WAYS SHOWN ARE THOSE OF PUBLIC OR PRIVATE STREETS OR WAYS ALREADY ESTABLISHED, AND THAT NO NEW LINES FOR DIVISION OF EXISTING OWNERSHIP OR FOR NEW WAYS ARE SHOWN."

"I CERTIFY THAT THIS PLAN HAS BEEN PREPARED IN ACCORDANCE WITH THE RULES AND REGULATIONS OF THE REGISTERS OF DEEDS."

THIS CERTIFICATION IS INTENDED TO MEET THE REQUIREMENTS OF THE REGISTRY OF DEEDS AND IS NOT A CERTIFICATION TO THE TITLE OR OWNERSHIP OF THE LAND SHOWN HEREON.

[Signature] P.L.S.
[Seal: NORMAN CAMACHE JR. NO. 34615 PROFESSIONAL LAND SURVEYOR]

DATE: November 20, 2001

NOTES

ASSESSORS MAP REFERENCES:
MAP 25, PARCEL 52
DEED REFERENCE:
BOOK 13298 PAGE 3

NOTE: CONSTRUCTION ON THIS LOT(OR LAND) IS SUBJECT TO ANY EASEMENTS, RIGHTS OF WAY, RESTRICTIONS, RESERVATIONS OR OTHER LIMITATIONS WHICH MAY BE REVEALED BY AN EXAMINATION OF THE TITLE.

OWNER
ADELARD J. NOLET
&
JEAN A. NOLET

PLAN OF LAND
IN
MENDON, MASS.
DATE: NOVEMBER 19, 2001
SCALE: 1"= 20 FEET

0 10 20 40 FEET
0 5 METERS

Guerriere & Halnon, Inc.
Engineering & Land Surveying
1031 PROVIDENCE ROAD, WHITINSVILLE, MASS. 01588
(508) 234-6634 FAX: (508) 234-6723

SHEET 1 OF 1