
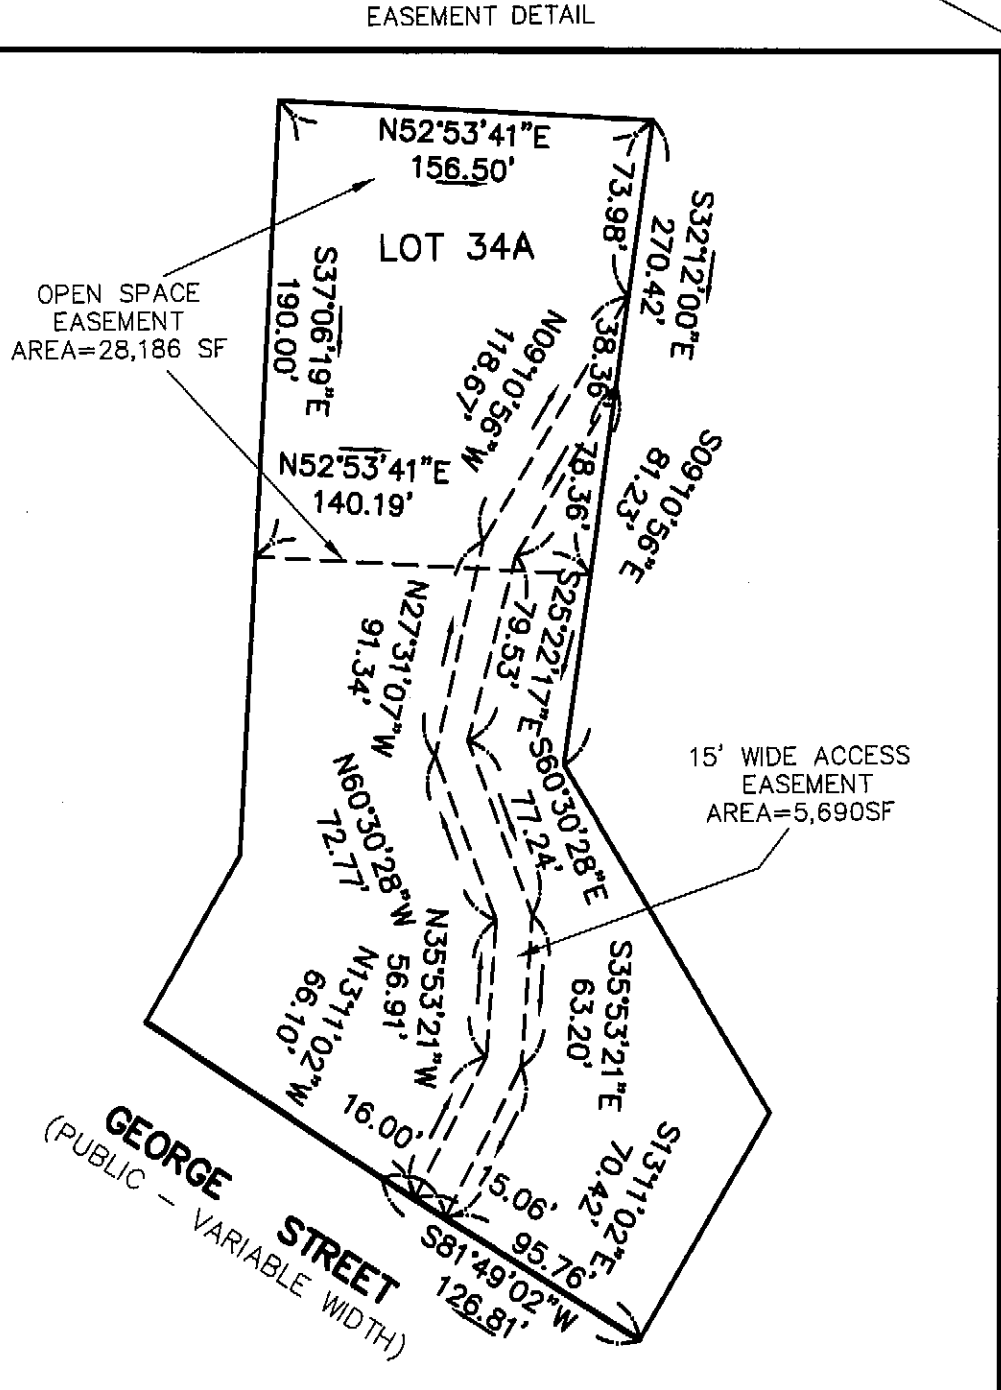


WORCESTER DISTRICT RECORDS
OF DEEDS-WORCESTER, MA
PLAN BOOK 923 PLAN 94
Received 11/30/16
Sheet 1 of 1
With Doc. #
In BOOK PAGE
Fee \$ 75.00
ATTEST: *[Signature]*
Register

FOR REGISTRY USE ONLY

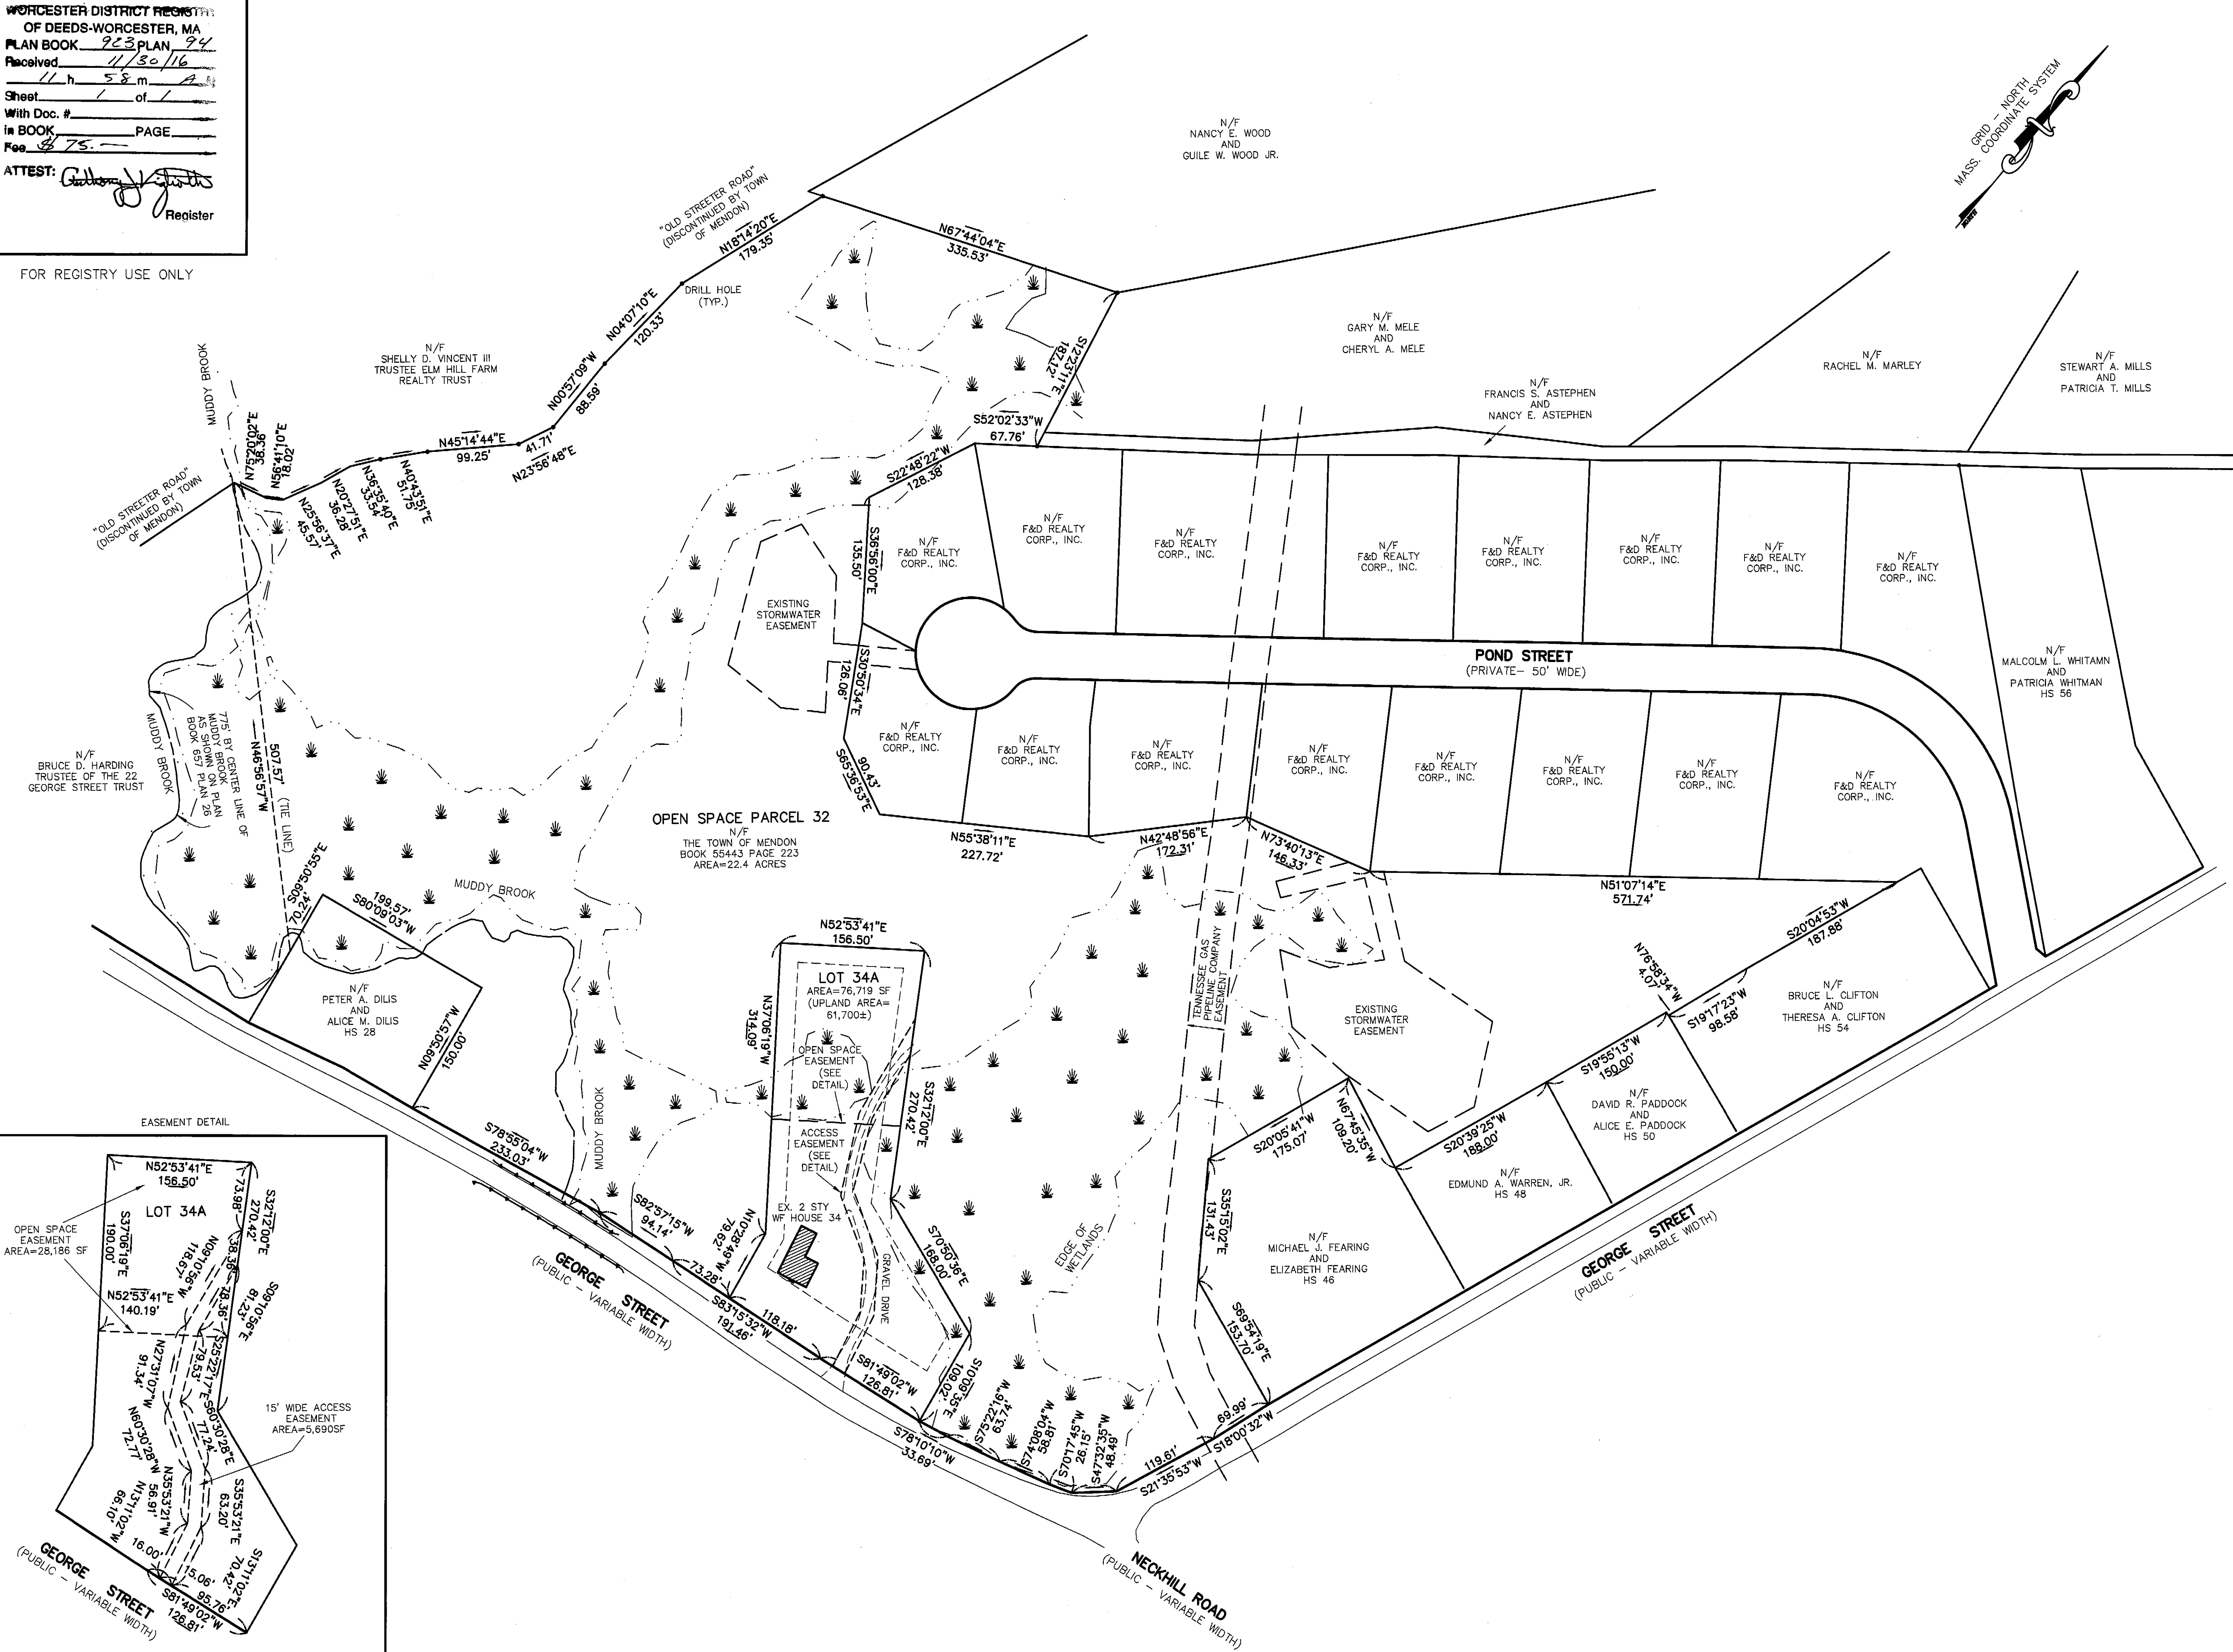


APPROVAL UNDER THE SUBDIVISION
CONTROL LAW NOT REQUIRED
MENDON PLANNING BOARD
[Signature]
[Signature]
[Signature]

DATE: 11/28/16
BEING A MAJORITY

PLANNING BOARD ENDORSEMENT DOES NOT
NECESSARILY MEAN THAT THIS PLAN
CONFORMS TO THE CURRENT ZONING
REQUIREMENTS.

"I CERTIFY THAT THIS PLAN HAS BEEN
PREPARED IN ACCORDANCE WITH THE RULES
AND REGULATIONS OF THE REGISTERS OF
DEEDS."
"THIS CERTIFICATION IS INTENDED TO MEET THE
REQUIREMENTS OF THE REGISTRY OF DEEDS AND
IS NOT A CERTIFICATION TO THE TITLE OR
OWNERSHIP OF THE LAND DEPICTED HEREON."

[Signature] 11/28/16
PROFESSIONAL LAND SURVEYOR DATE

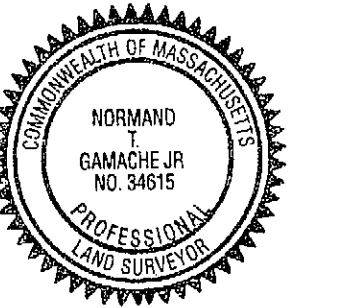

- NOTES
- 1) THIS PLAN REFERS TO THE MENDON ASSESSORS ATLAS SHEET 9 BLOCK 133 LOT 34.
 - 2) SUBJECT PARCEL WAS CONVEYED TO THE TOWN OF MENDON BY DEED RECORDED ON JUNE 7, 2016 IN BOOK 55443 PAGE 223 OF THE WORCESTER DISTRICT REGISTRY OF DEEDS.
 - 3) SEE THE FOLLOWING PLANS RECORDED AT SAID REGISTRY OF DEEDS-
PLAN BOOK 922 PLAN 123 OCTOBER 2016
PLAN BOOK 906 PLAN 86 APRIL 2014
PLAN BOOK 902 PLANS 54-55 AUGUST 2013
 - 4) ZONING CLASSIFICATION: RESIDENTIAL OPEN SPACE
 - 5) THE PURPOSE AND INTENT OF THIS PLAN IS TO REVISE AND ADJUST THE BOUNDARY OF LOT 34 AS DEPICTED ON PLAN BOOK 922 PLAN 123 RECORDED AT SAID REGISTRY OF DEEDS.

OWNER AND APPLICANT:
TOWN OF MENDON
BOARD OF SELECTMEN
20 MAIN STREET
MENDON, MA 01756
SEE BOOK 55443 PAGE
RECORDED JUNE 7, 2016

PLAN OF LAND
34 GEORGE STREET
MENDON, MASS.
DATE: NOVEMBER 15, 2016
SCALE: 1"=80'

Guerriere & Halnon, Inc.
Engineering & Land Surveying
333 WEST STREET, MILFORD, MASS. 01757
(508) 473-6630 FAX: (508) 473-8243
www.guerriereandhalnon.com

0 40 80 160 240
0 10 20 METERS 40 60

G-9756

G-9756