


TOWN OF MENDON, MASS.  
 PLANNING BOARD APPROVAL  
 NOT REQUIRED.

MAY 9, 1961

*Harold Metcalf*  
*Gordon R. Good*  
*Charles H. Wood*

BEING A  
 MAJORITY OF  
 THE BOARD.

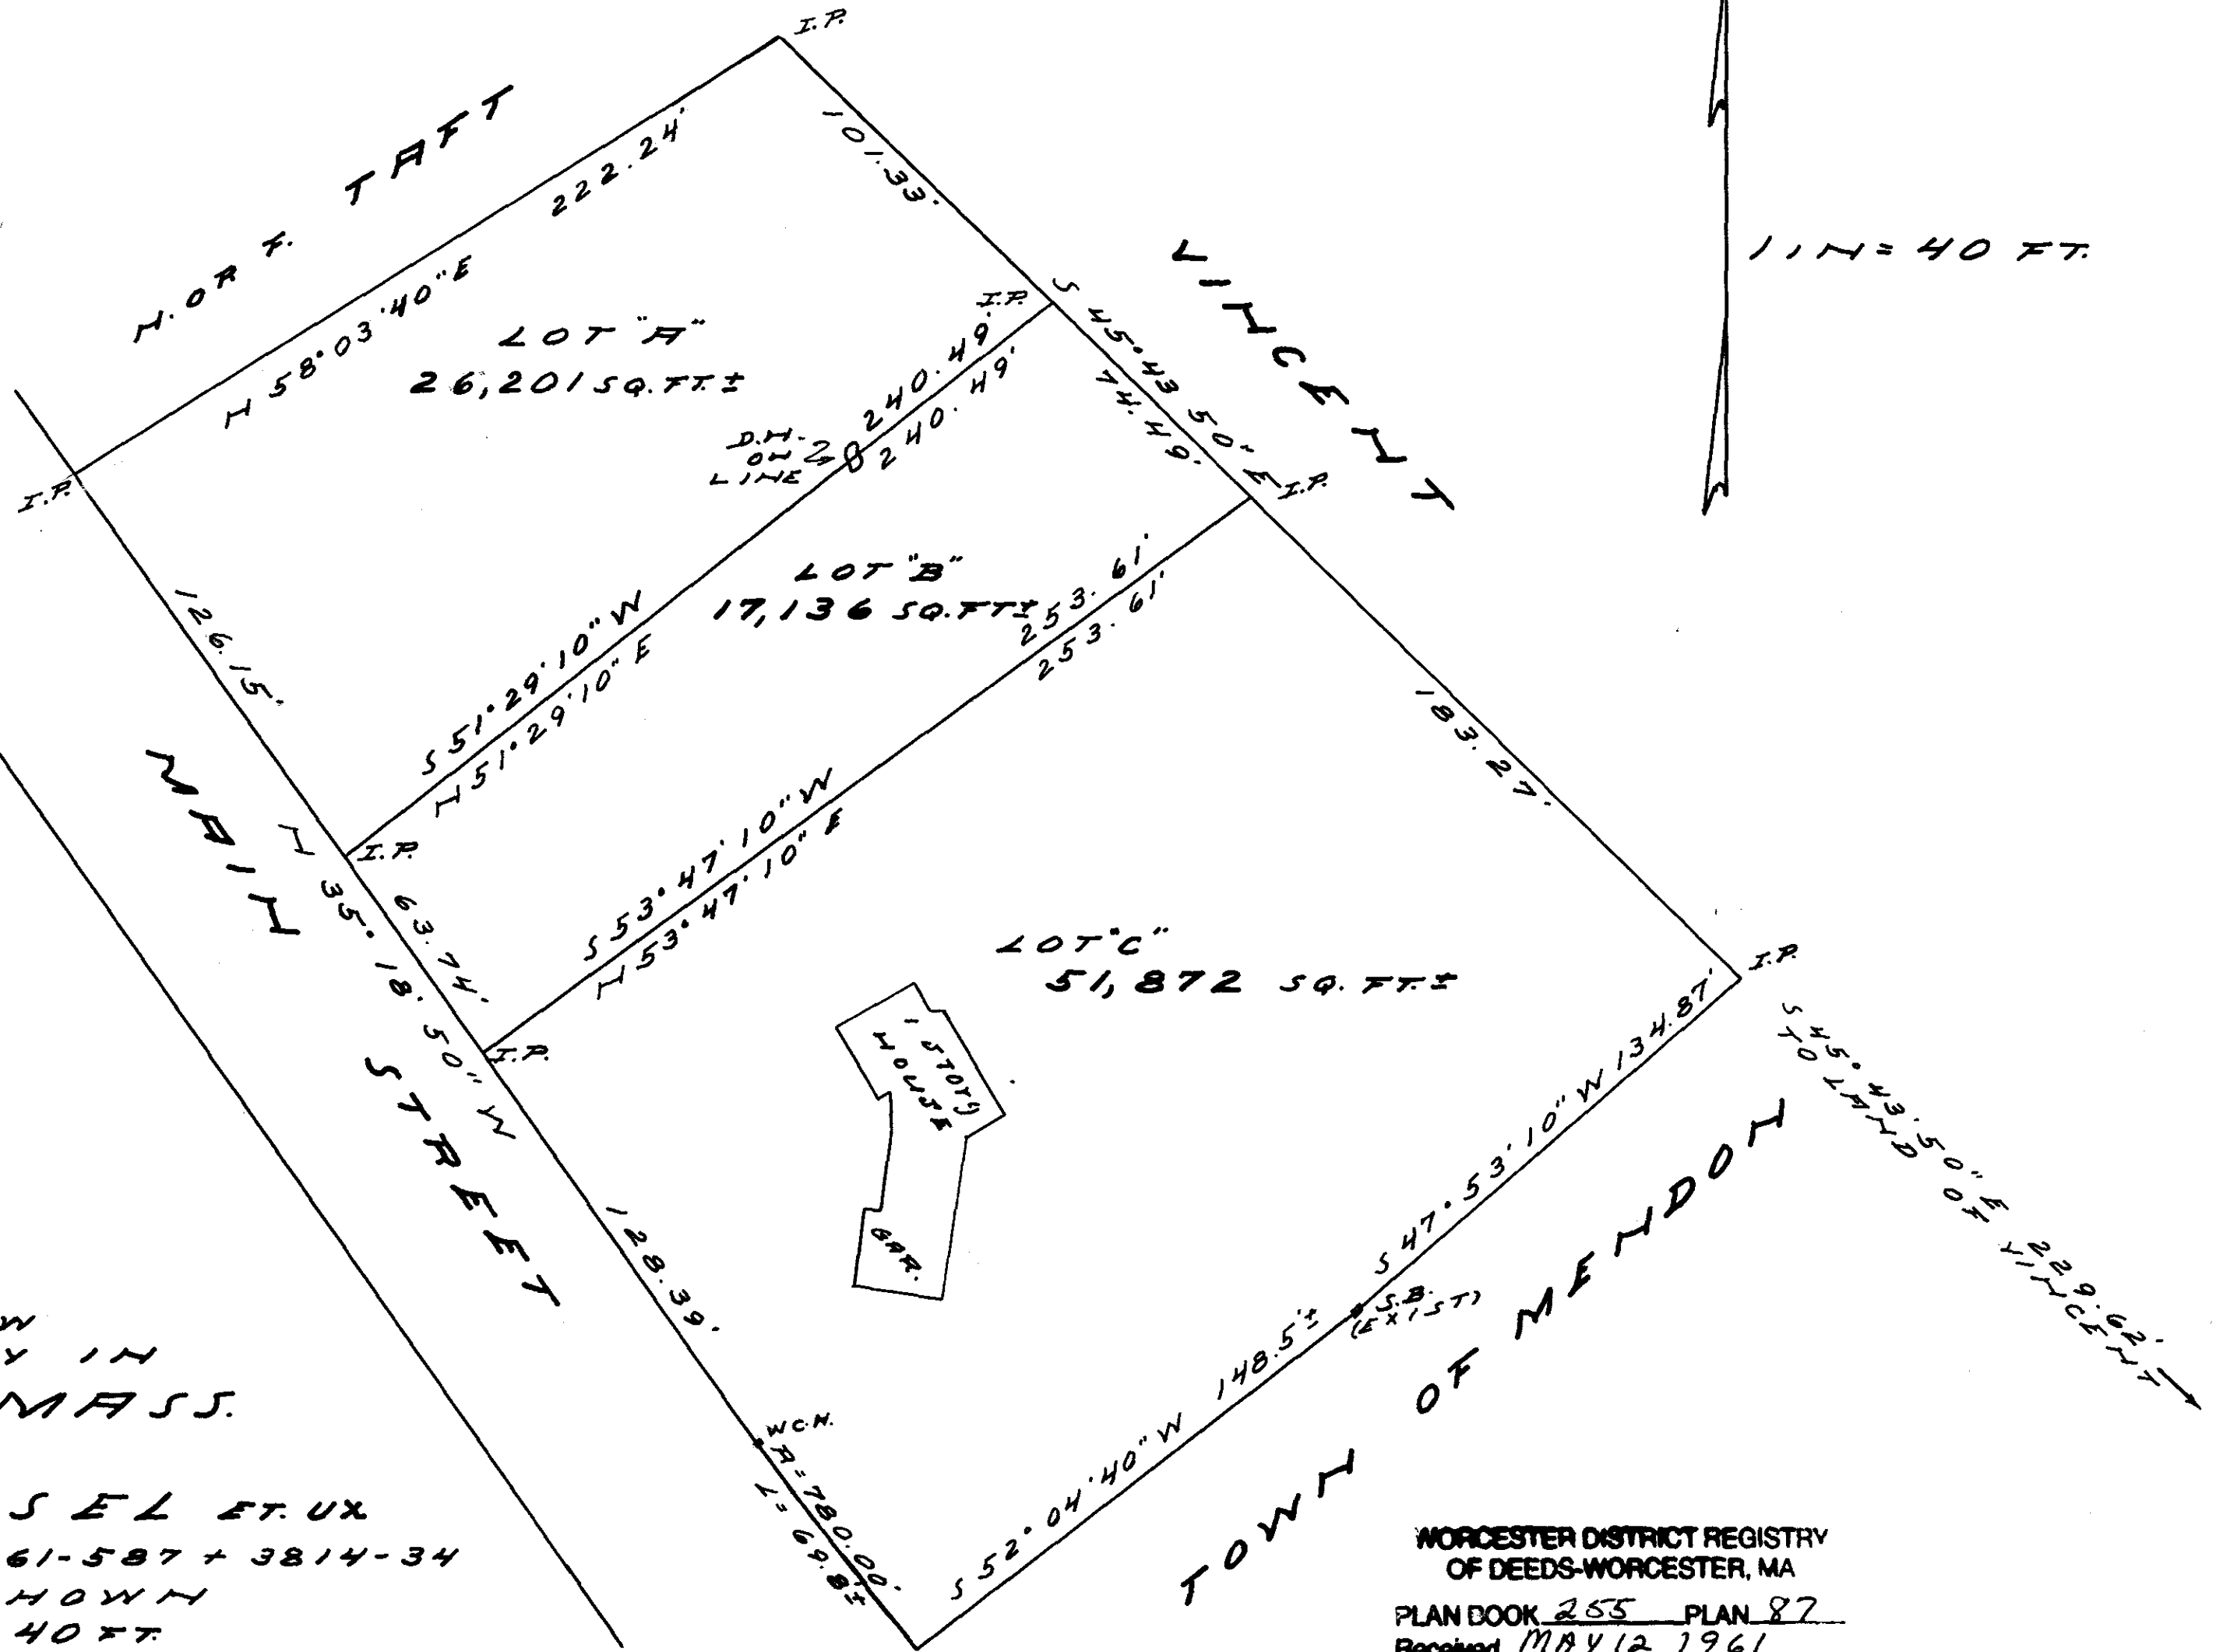

PLAN TO SHOW  
 PROPERTY IN  
 MENDON, MASS.  
 OWNED BY:

WM. T. HENSEL ET. UX  
 THE SAME AS 3061-587 + 3814-34  
 AREA AS SHOWN  
 SCALE: 1 IN = 40 FT.  
 DATE: MAY 4, 1961,

SURVEY AND PLAN  
 BY  
 KENNETH SHAW  
 SUTTON, MASS.

WORCESTER DISTRICT REGISTRY  
 OF DEEDS-WORCESTER, MA  
 PLAN BOOK 255 PLAN 87  
 Received MAY 12 1961  
 3 h 51 m P M  
 Sheet 1 of 1  
 ATTEST:

*Anthony [Signature]*  
 Register

