


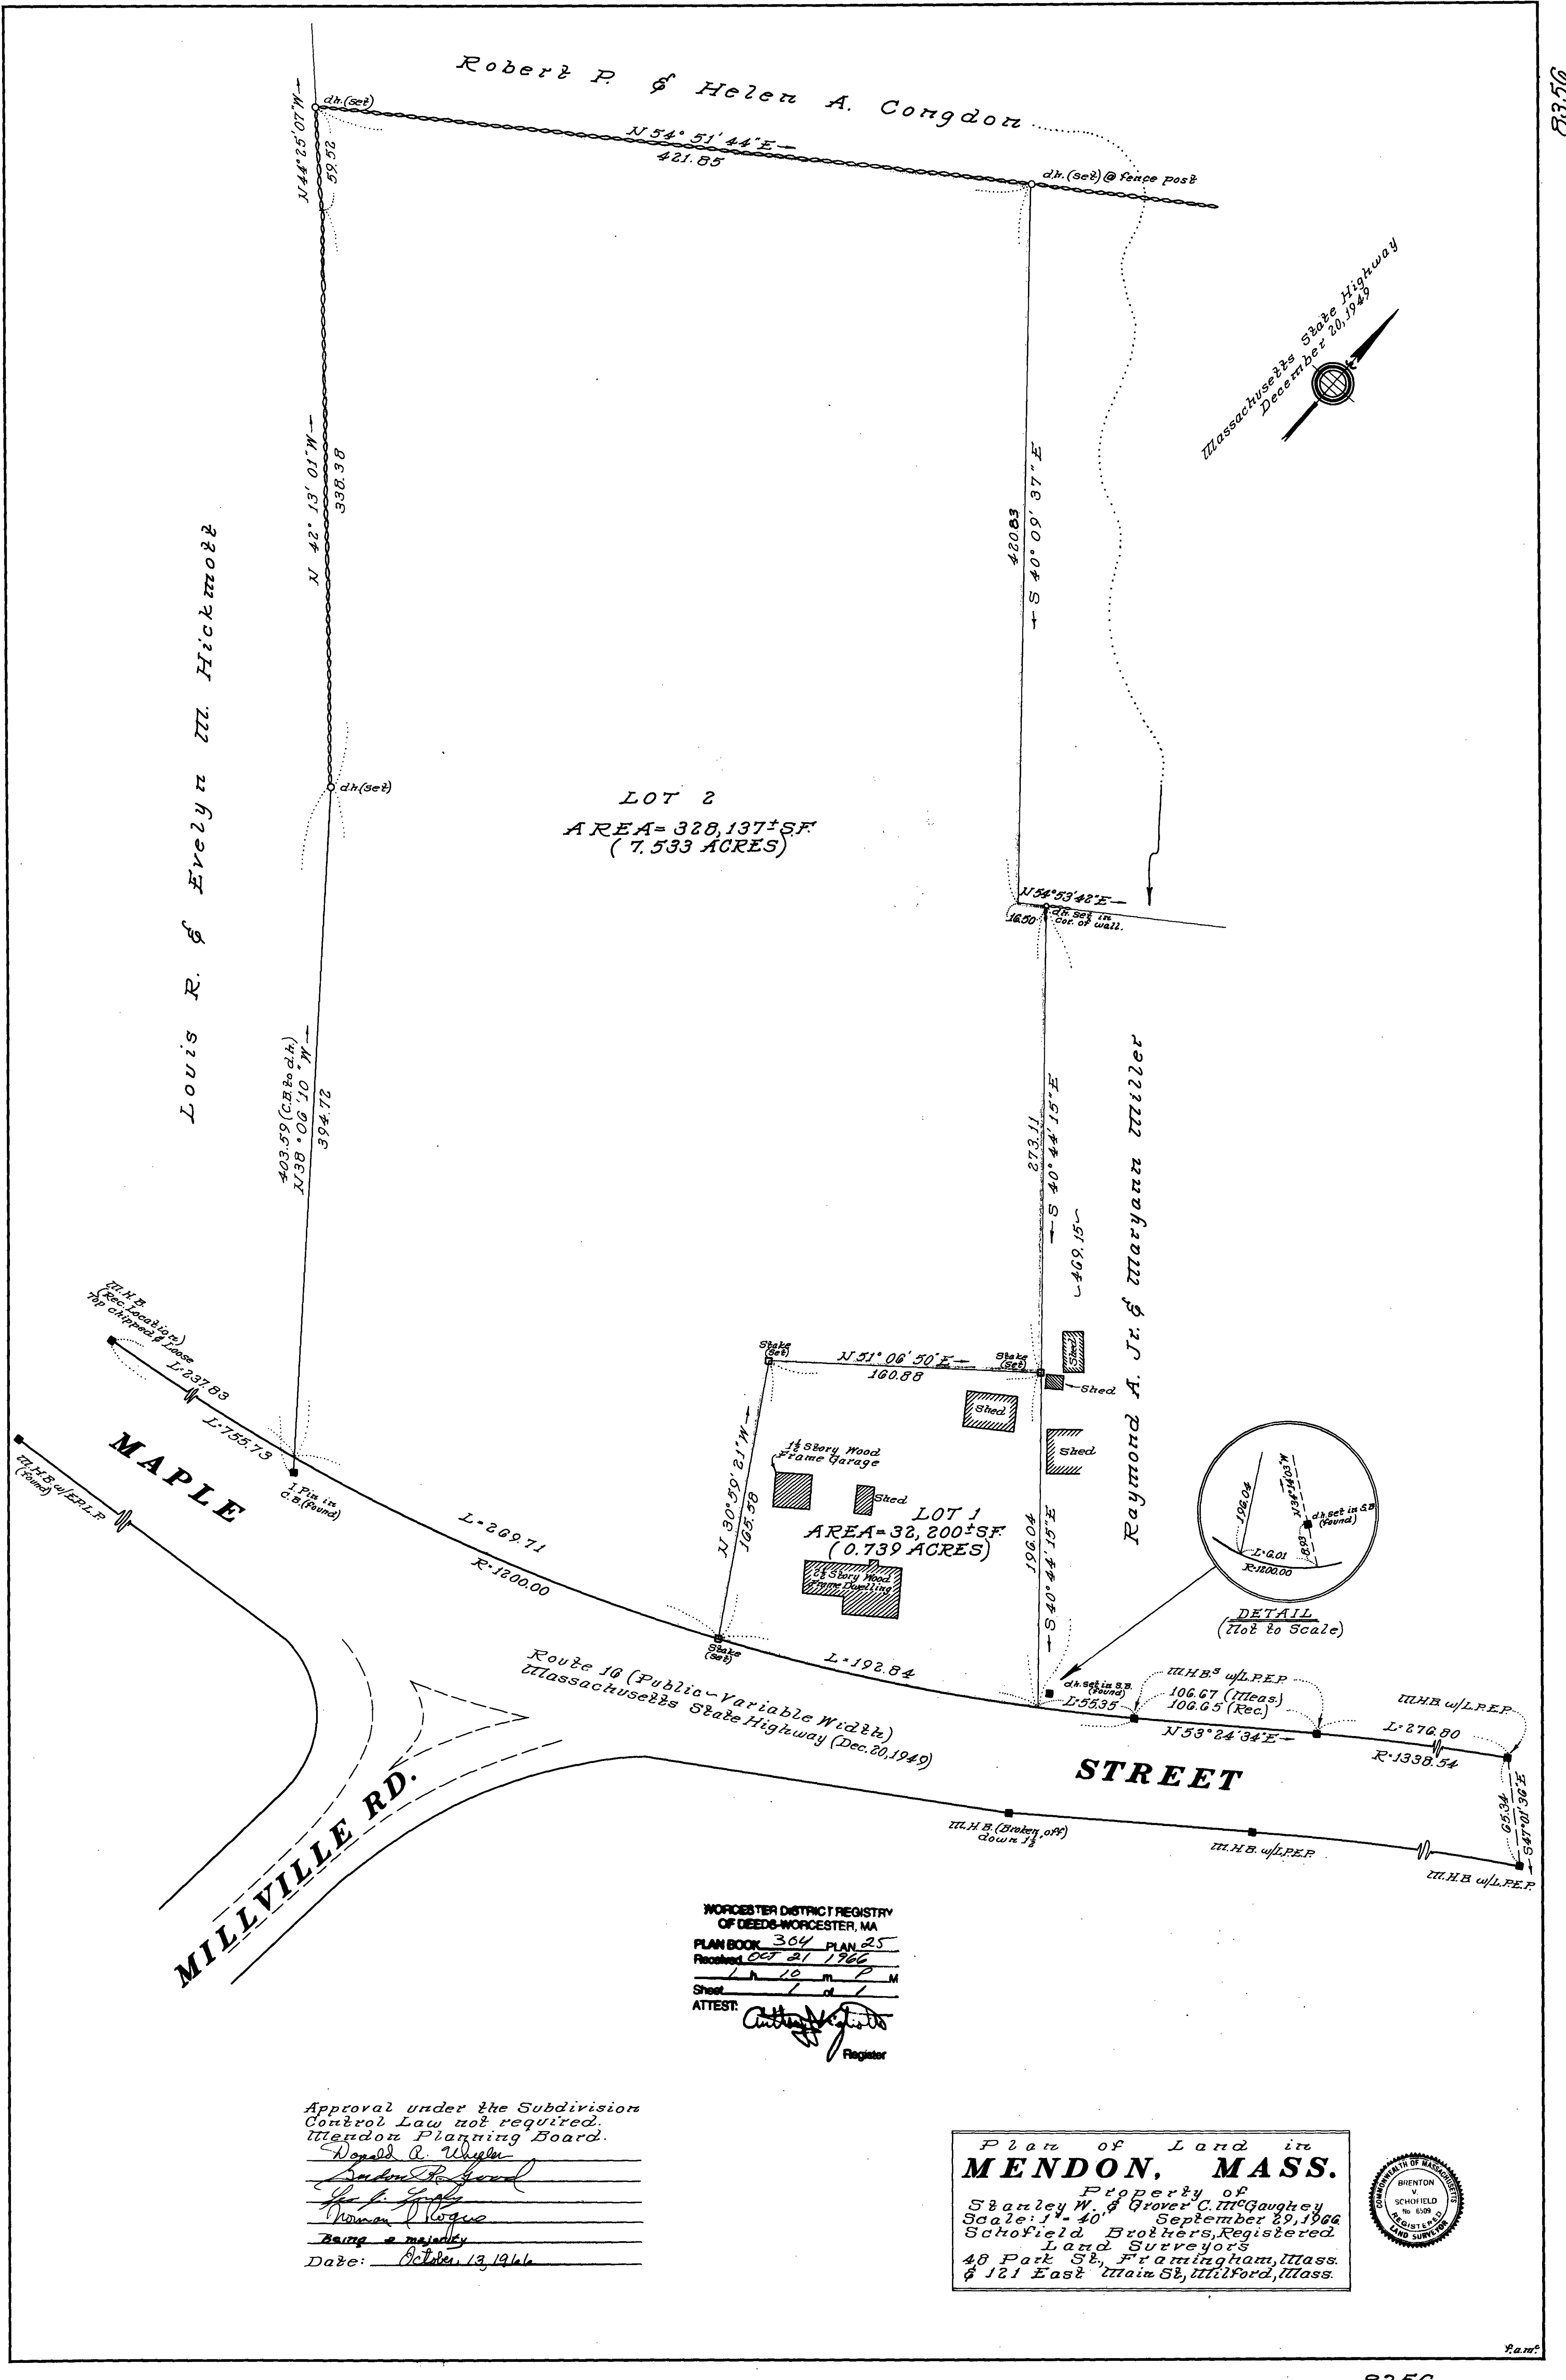

Louis R. & Evelyn M. Hickmore

Robert P. & Helen A. Congdon

Massachusetts State Highway
December 20, 1949

Raymond A. Jr. & Maryann Miller

LOT 2
AREA=328,137±SF
(7.533 ACRES)

LOT 1
AREA=32,200±SF
(0.739 ACRES)

DETAIL
(Not to Scale)

WORCESTER DISTRICT REGISTRY
OF DEEDS-WORCESTER, MA
PLAN BOOK 364 PLAN 25
Received OCT 21 1966
Sheet 1 of 1
ATTEST: [Signature]
Register

Approval under the Subdivision
Control Law not required.
Mendon Planning Board.
[Signature]
[Signature]
[Signature]
[Signature]
Date: October 13, 1966

Plan of Land in
MENDON, MASS.
Property of
Stanley W. & Grover C. McGaughey
Scale: 1"=40' September 29, 1966
Schofield Brothers, Registered
Land Surveyors
48 Park St., Framingham, Mass.
& 121 East Main St., Milford, Mass.

