

APPROVAL UNDER THE SUBDIVISION CONTROL LAW NOT REQUIRED


PLANNING BOARD: MENDON, MASS.

Gordon Flood
Donald C. Wheeler
Arthur Chap
Norman Rogers
Ellen H. Barnes

Date: 4-27-70

RECORDED
MAY 1 11 58 AM '70
REGISTRY OF DEEDS

Arthur Wiersma

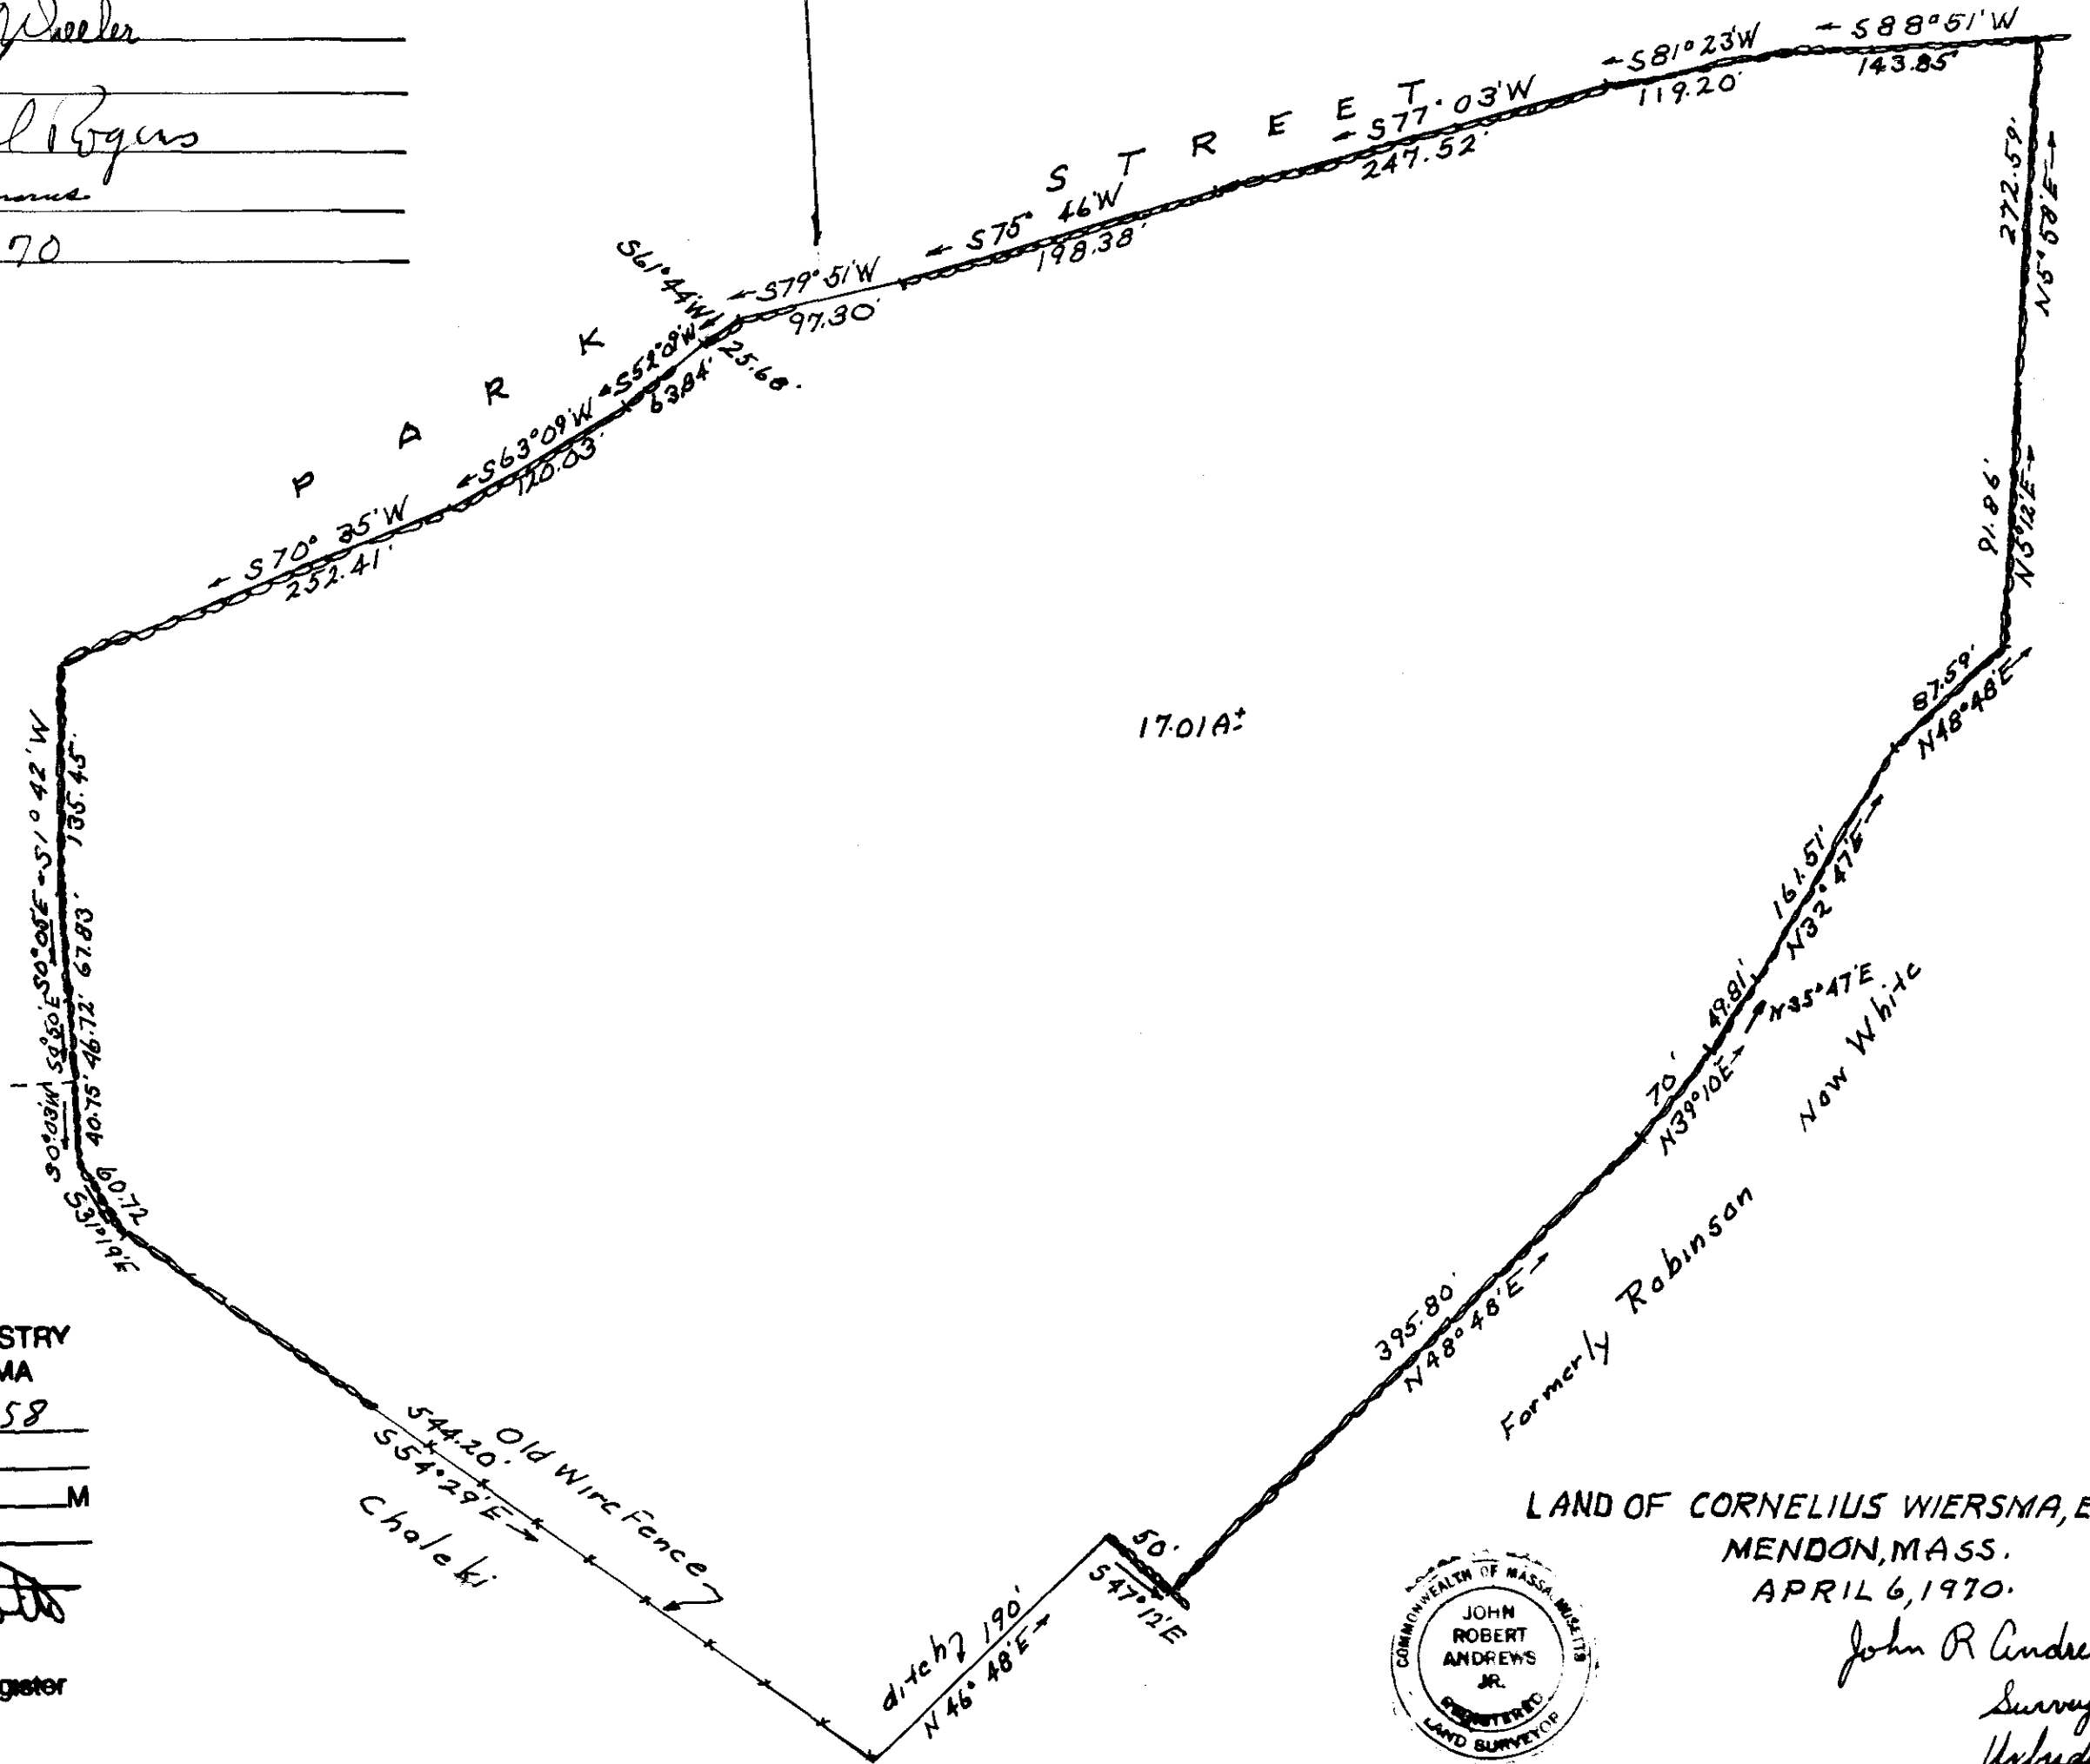


WORCESTER DISTRICT REGISTRY OF DEEDS-WORCESTER, MA

PLAN BOOK 335 PLAN 58
Received May 1, 1970
11 h 56 m A M
Sheet 1 of 1

ATTEST: Arthur Andrews
Register

LAND OF CORNELIUS WIERSMA, ET AL.
MENDON, MASS.
APRIL 6, 1970.

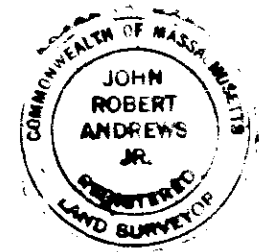

John R. Andrews, Jr.
Surveyor
Uxbridge, Mass.