

RECORDED
WORCESTER DISTRICT
REGISTRY OF DEEDS

AUG 16 11 22 AM '78

BOOK _____
PAGE _____
ATTEST _____

I CERTIFY THIS PLAN HAS BEEN PREPARED IN
COMPLIANCE WITH THE RULES AND REGULATIONS
OF THE REGISTERS OF DEEDS.

John R. Andrews, Jr.

APPROVAL UNDER SUBDIVISION CONTROL LAW NOT REQUIRED


MENDON PLANNING BOARD

Norman J. Rogers
Edward H. Barab
London R. Good

BEING A MAJORITY

DATE: *July 12, 1978*

FORMERLY
WIERSMA

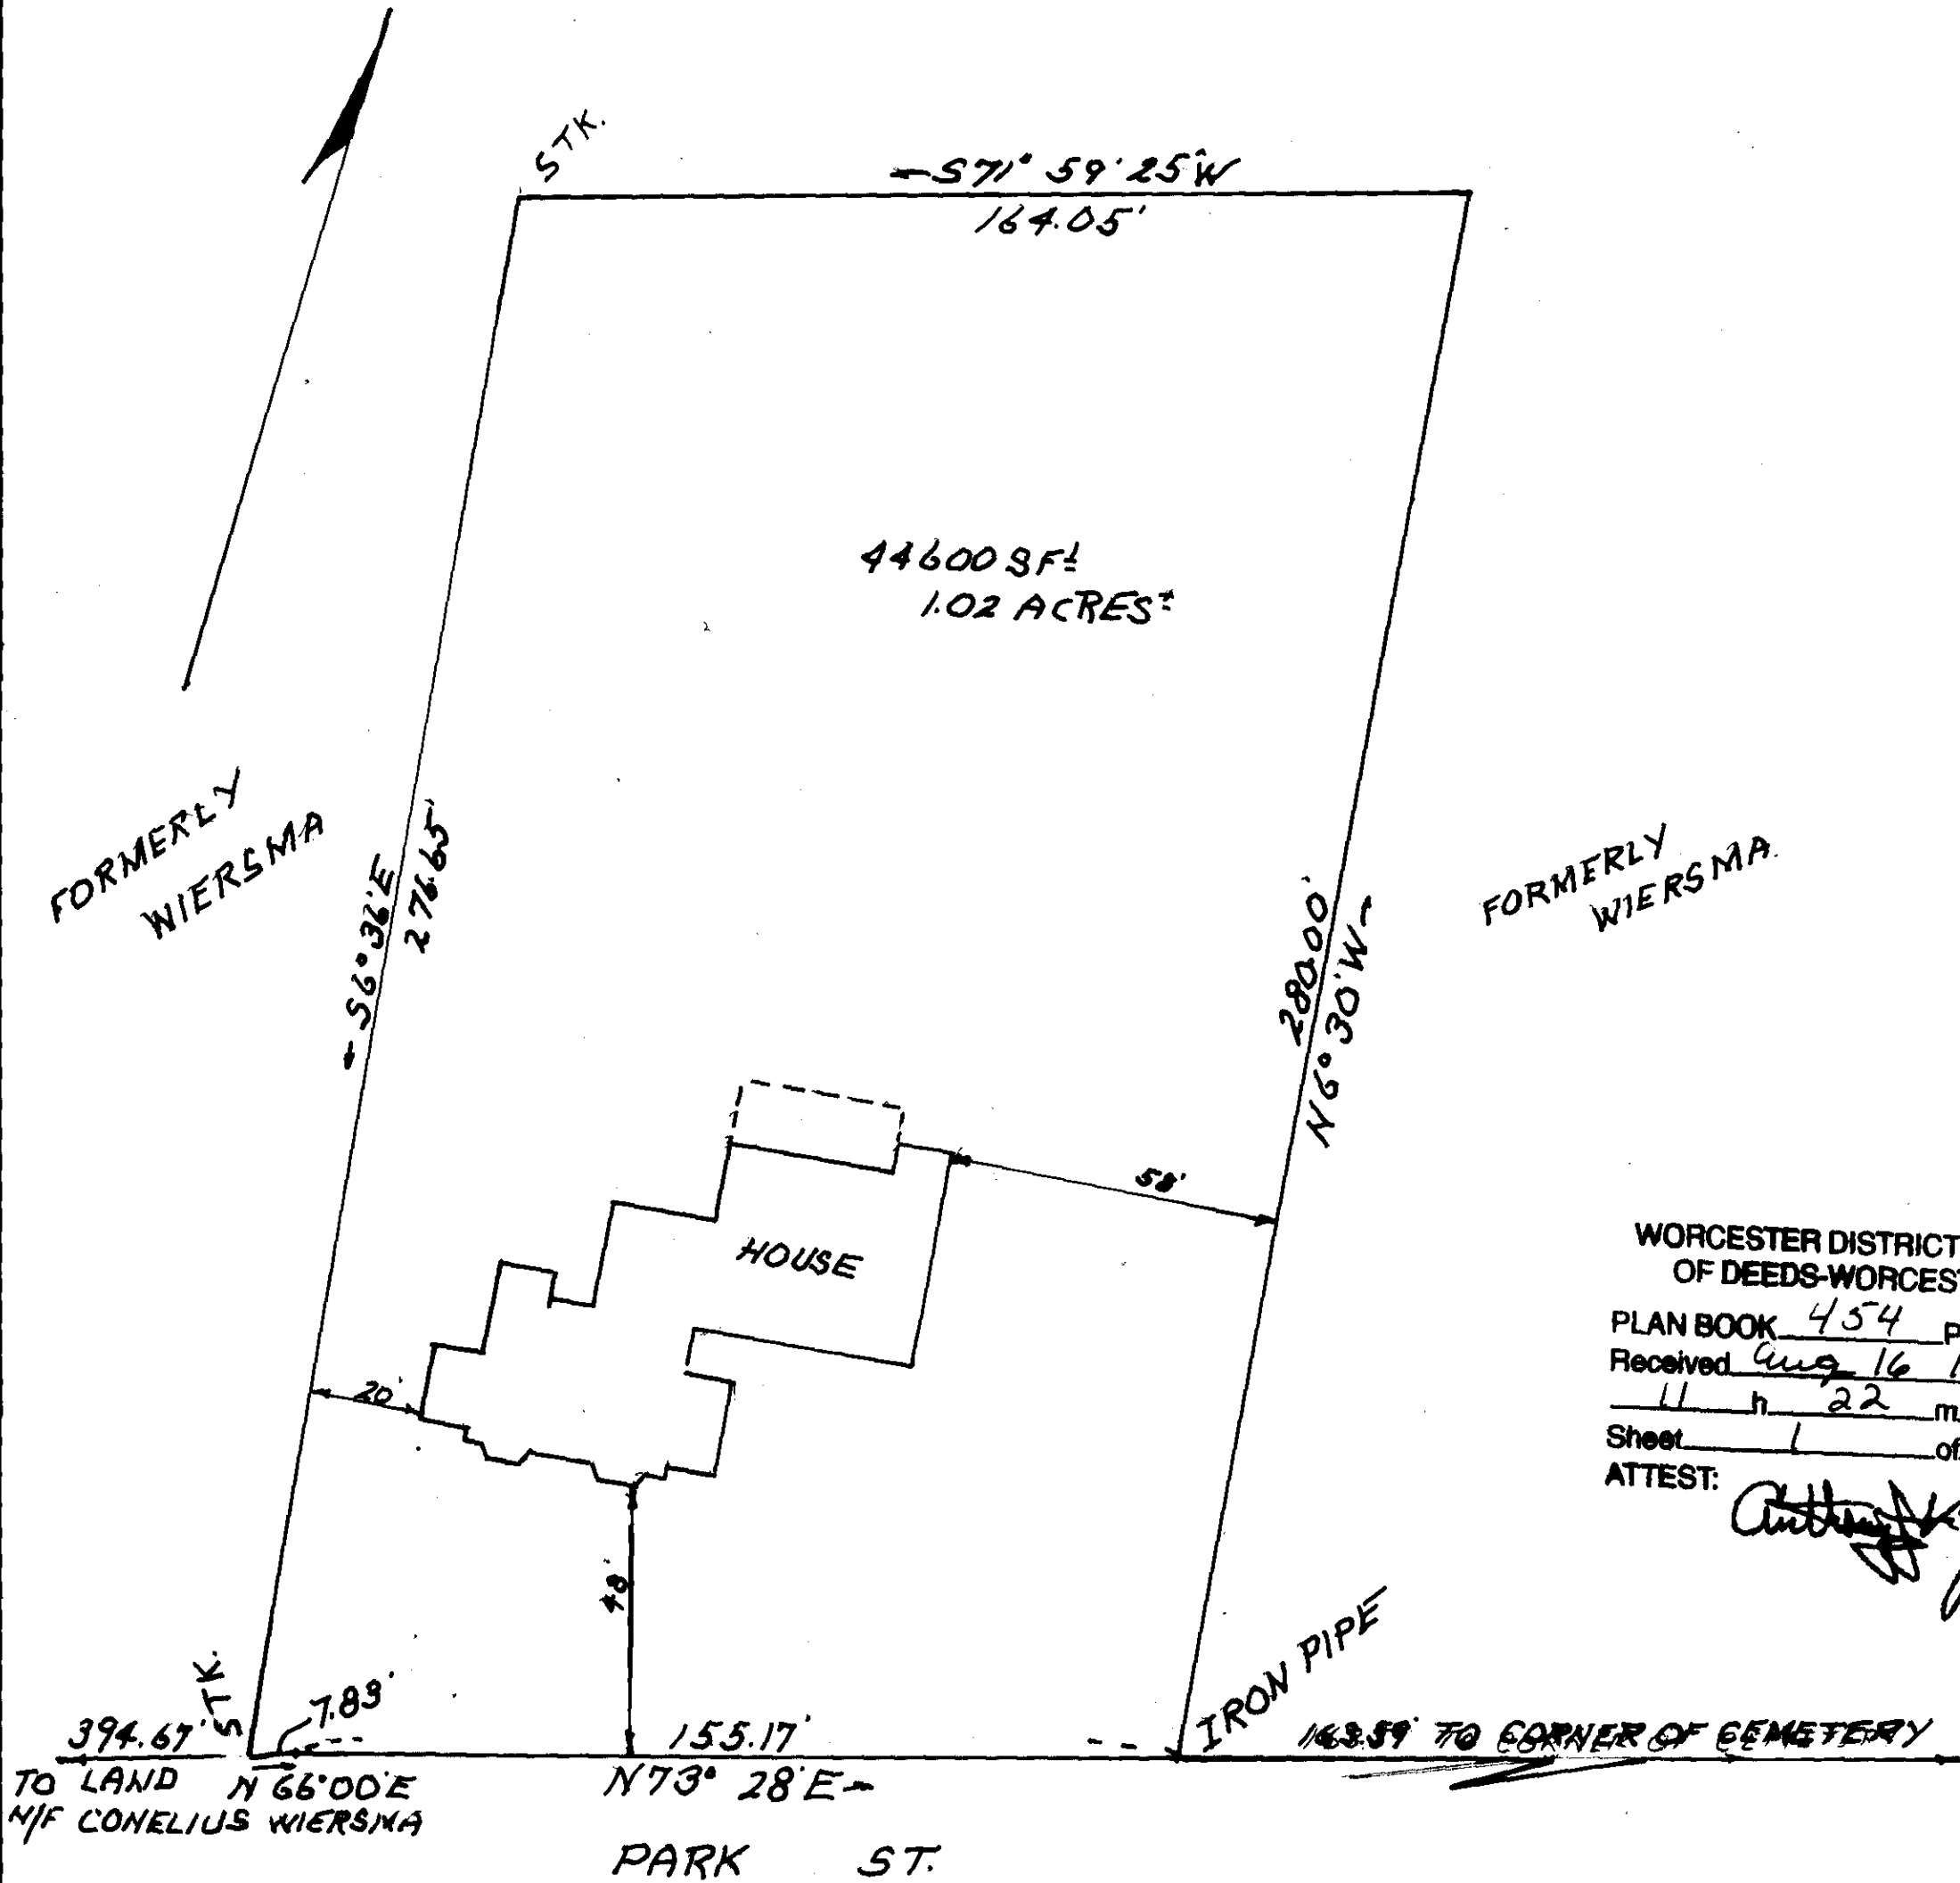

WORCESTER DISTRICT REGISTRY
OF DEEDS-WORCESTER, MA

PLAN BOOK 454 PLAN 62

Received Aug 16 1978

11 h 22 m A M

Sheet 1 of 1

ATTEST:

Anthony J. Justo
Register

LAND IN MENDON, MASS.


OWNED BY ROLAND KINSLEY, ETUX.

JULY 3, 1978.

SCALE: 1"=30'



INCHES ON THE ORIGINAL PLAN

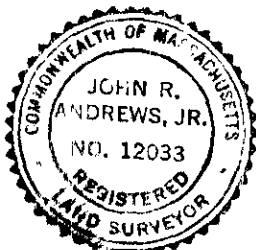

John R. Andrews, Jr.