



This plan was prepared in accordance with the rules and regulations of the Registers of Deeds.

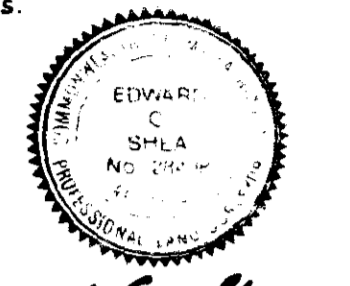

Edward C. Shea  
Nov. 12, 1985  
Date

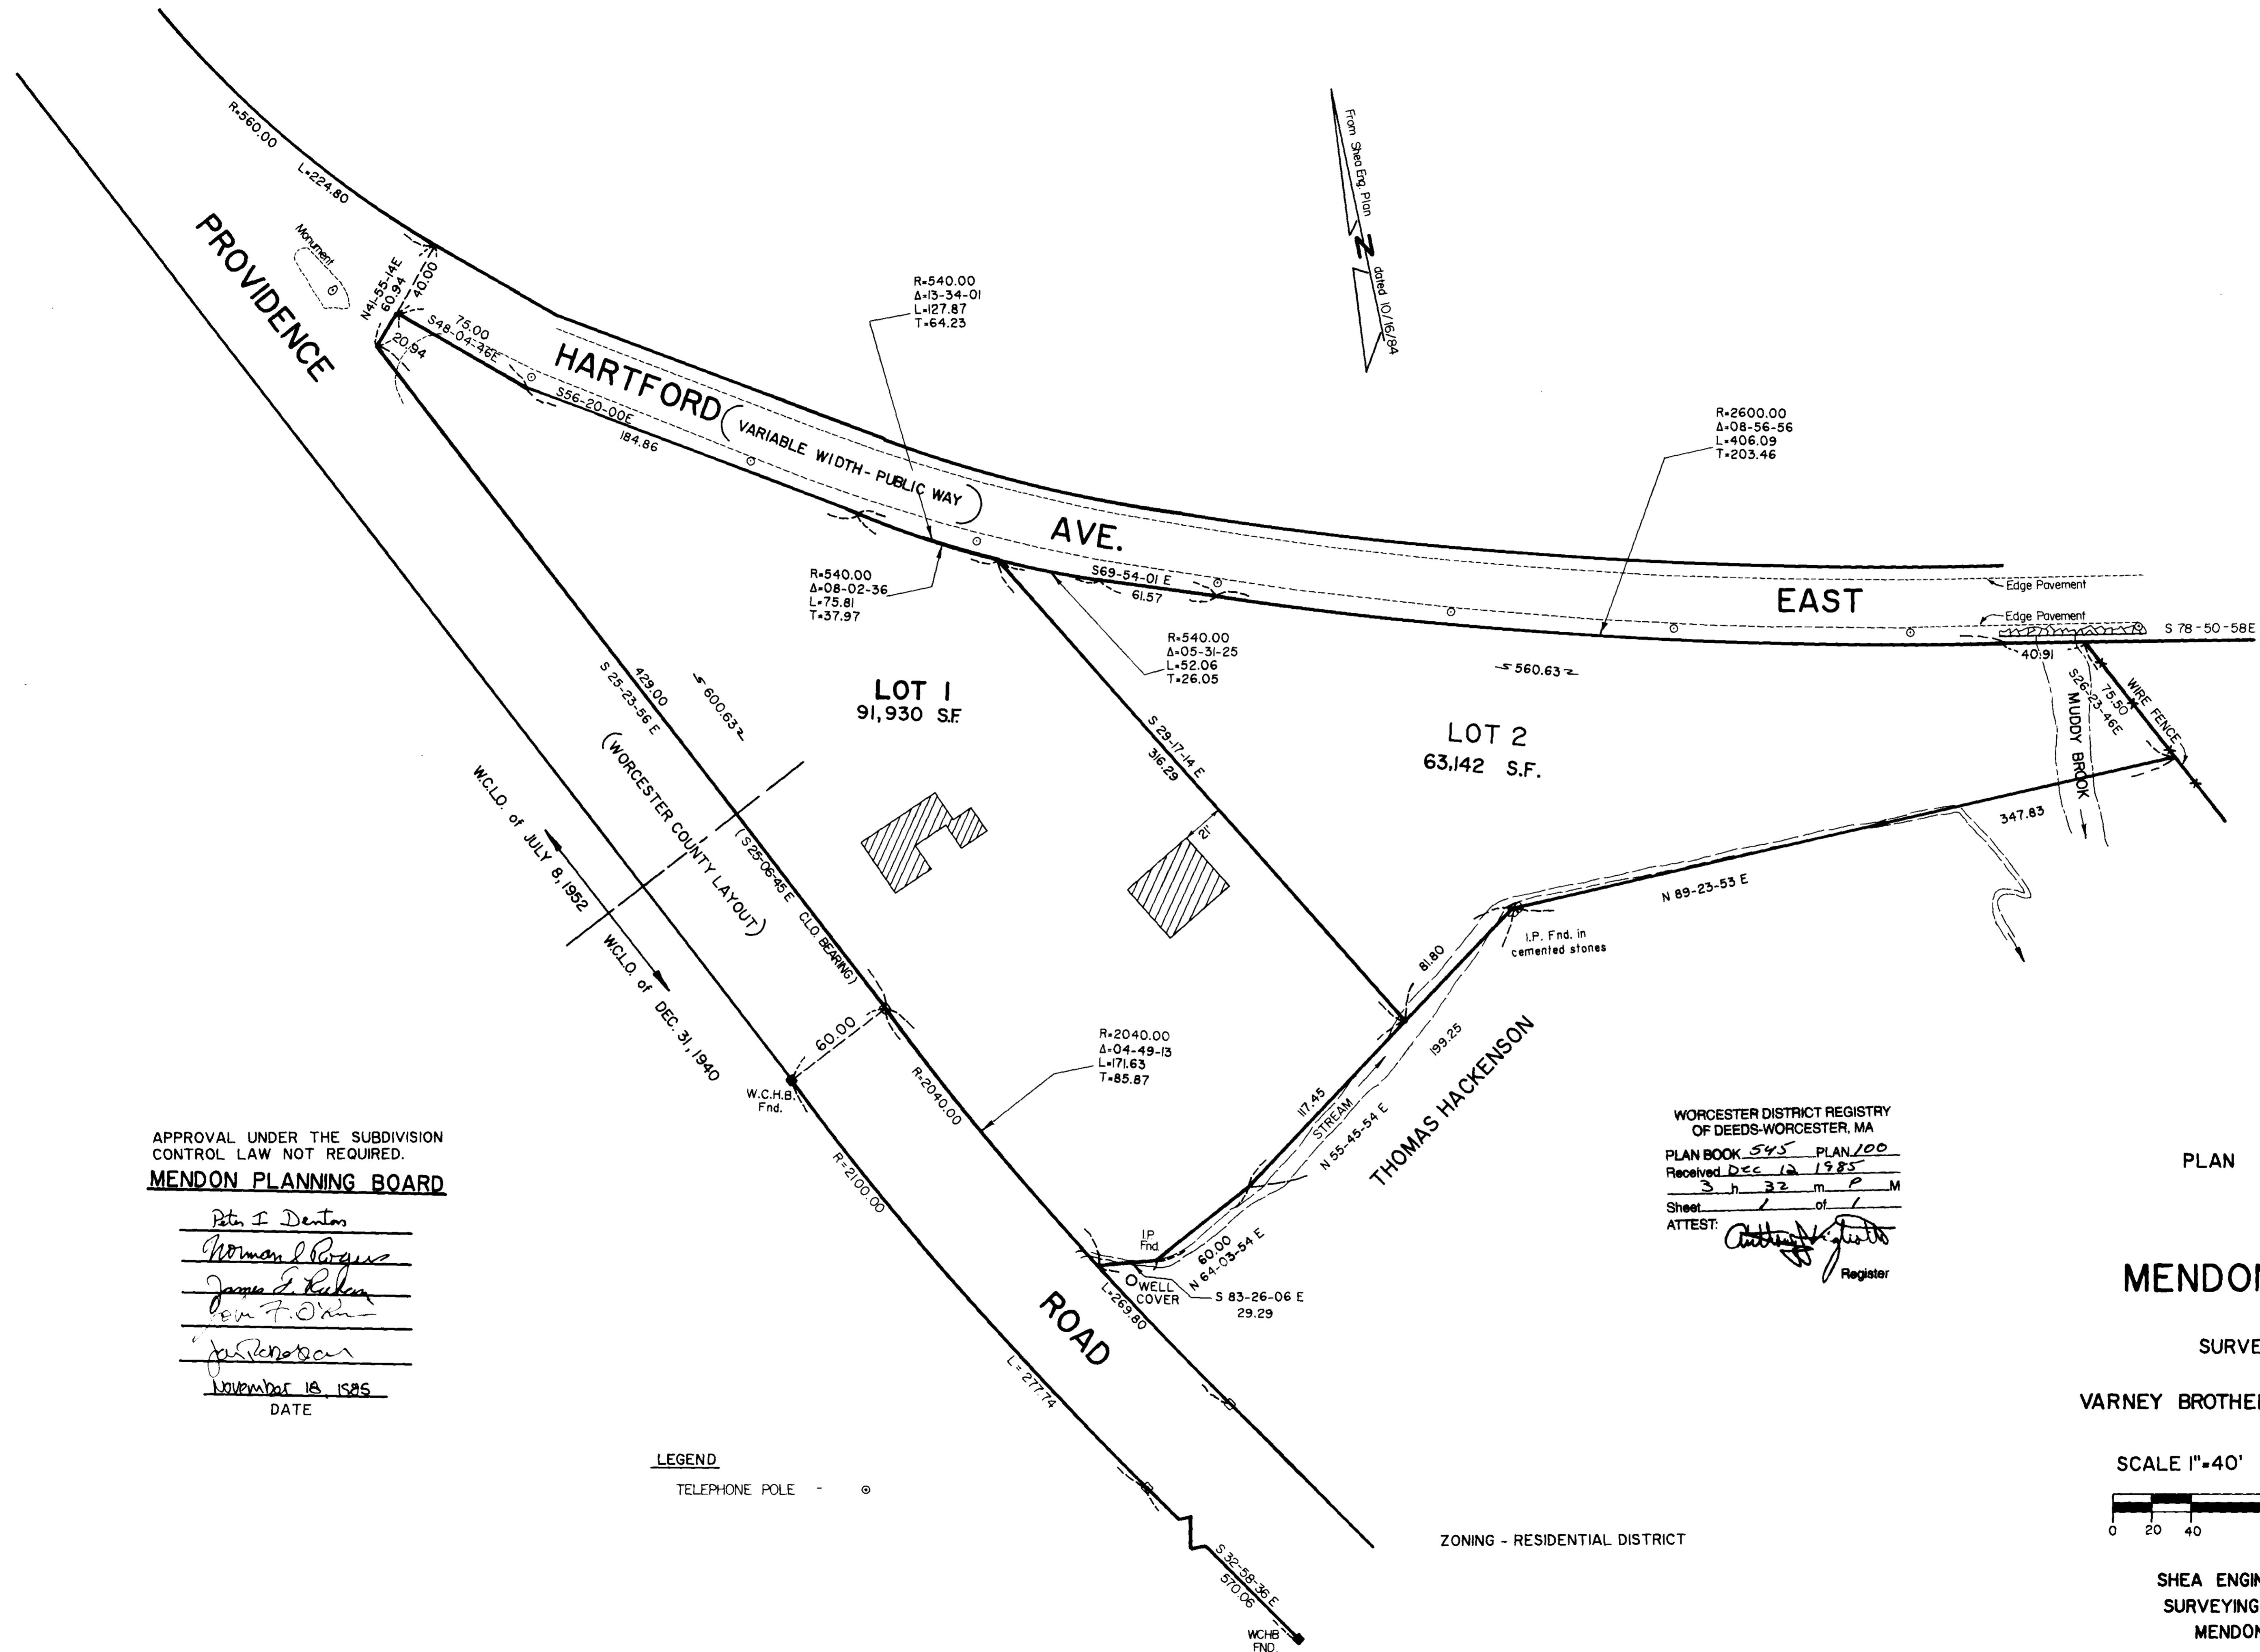

APPROVAL UNDER THE SUBDIVISION CONTROL LAW NOT REQUIRED.  
**MENDON PLANNING BOARD**

*Peter I. Denton*  
*Norman J. Rogers*  
*James E. Kellen*  
*Ben F. O'Neil*  
*John Renner*  
November 18, 1985  
DATE


**LEGEND**  
TELEPHONE POLE - ⊙

WORCESTER DISTRICT REGISTRY OF DEEDS-WORCESTER, MA  
PLAN BOOK 545 PLAN 100  
Received DEC 12 1985  
3 h 32 m P M  
Sheet 1 of 1  
ATTEST: *Anthony J. Gault*  
Register

PLAN OF LAND  
IN  
**MENDON, MASS.**

SURVEYED FOR  
**VARNEY BROTHERS CONCRETE INC.**

SCALE 1"=40' NOV. 12, 1985

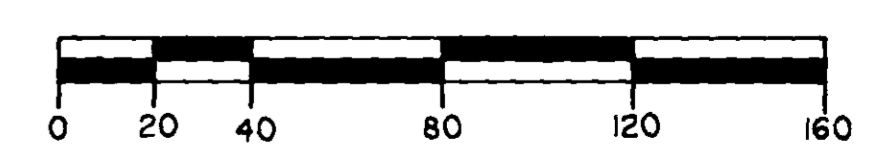

**SHEA ENGINEERING & SURVEYING COMPANY**  
MENDON, MASS.

ZONING - RESIDENTIAL DISTRICT