
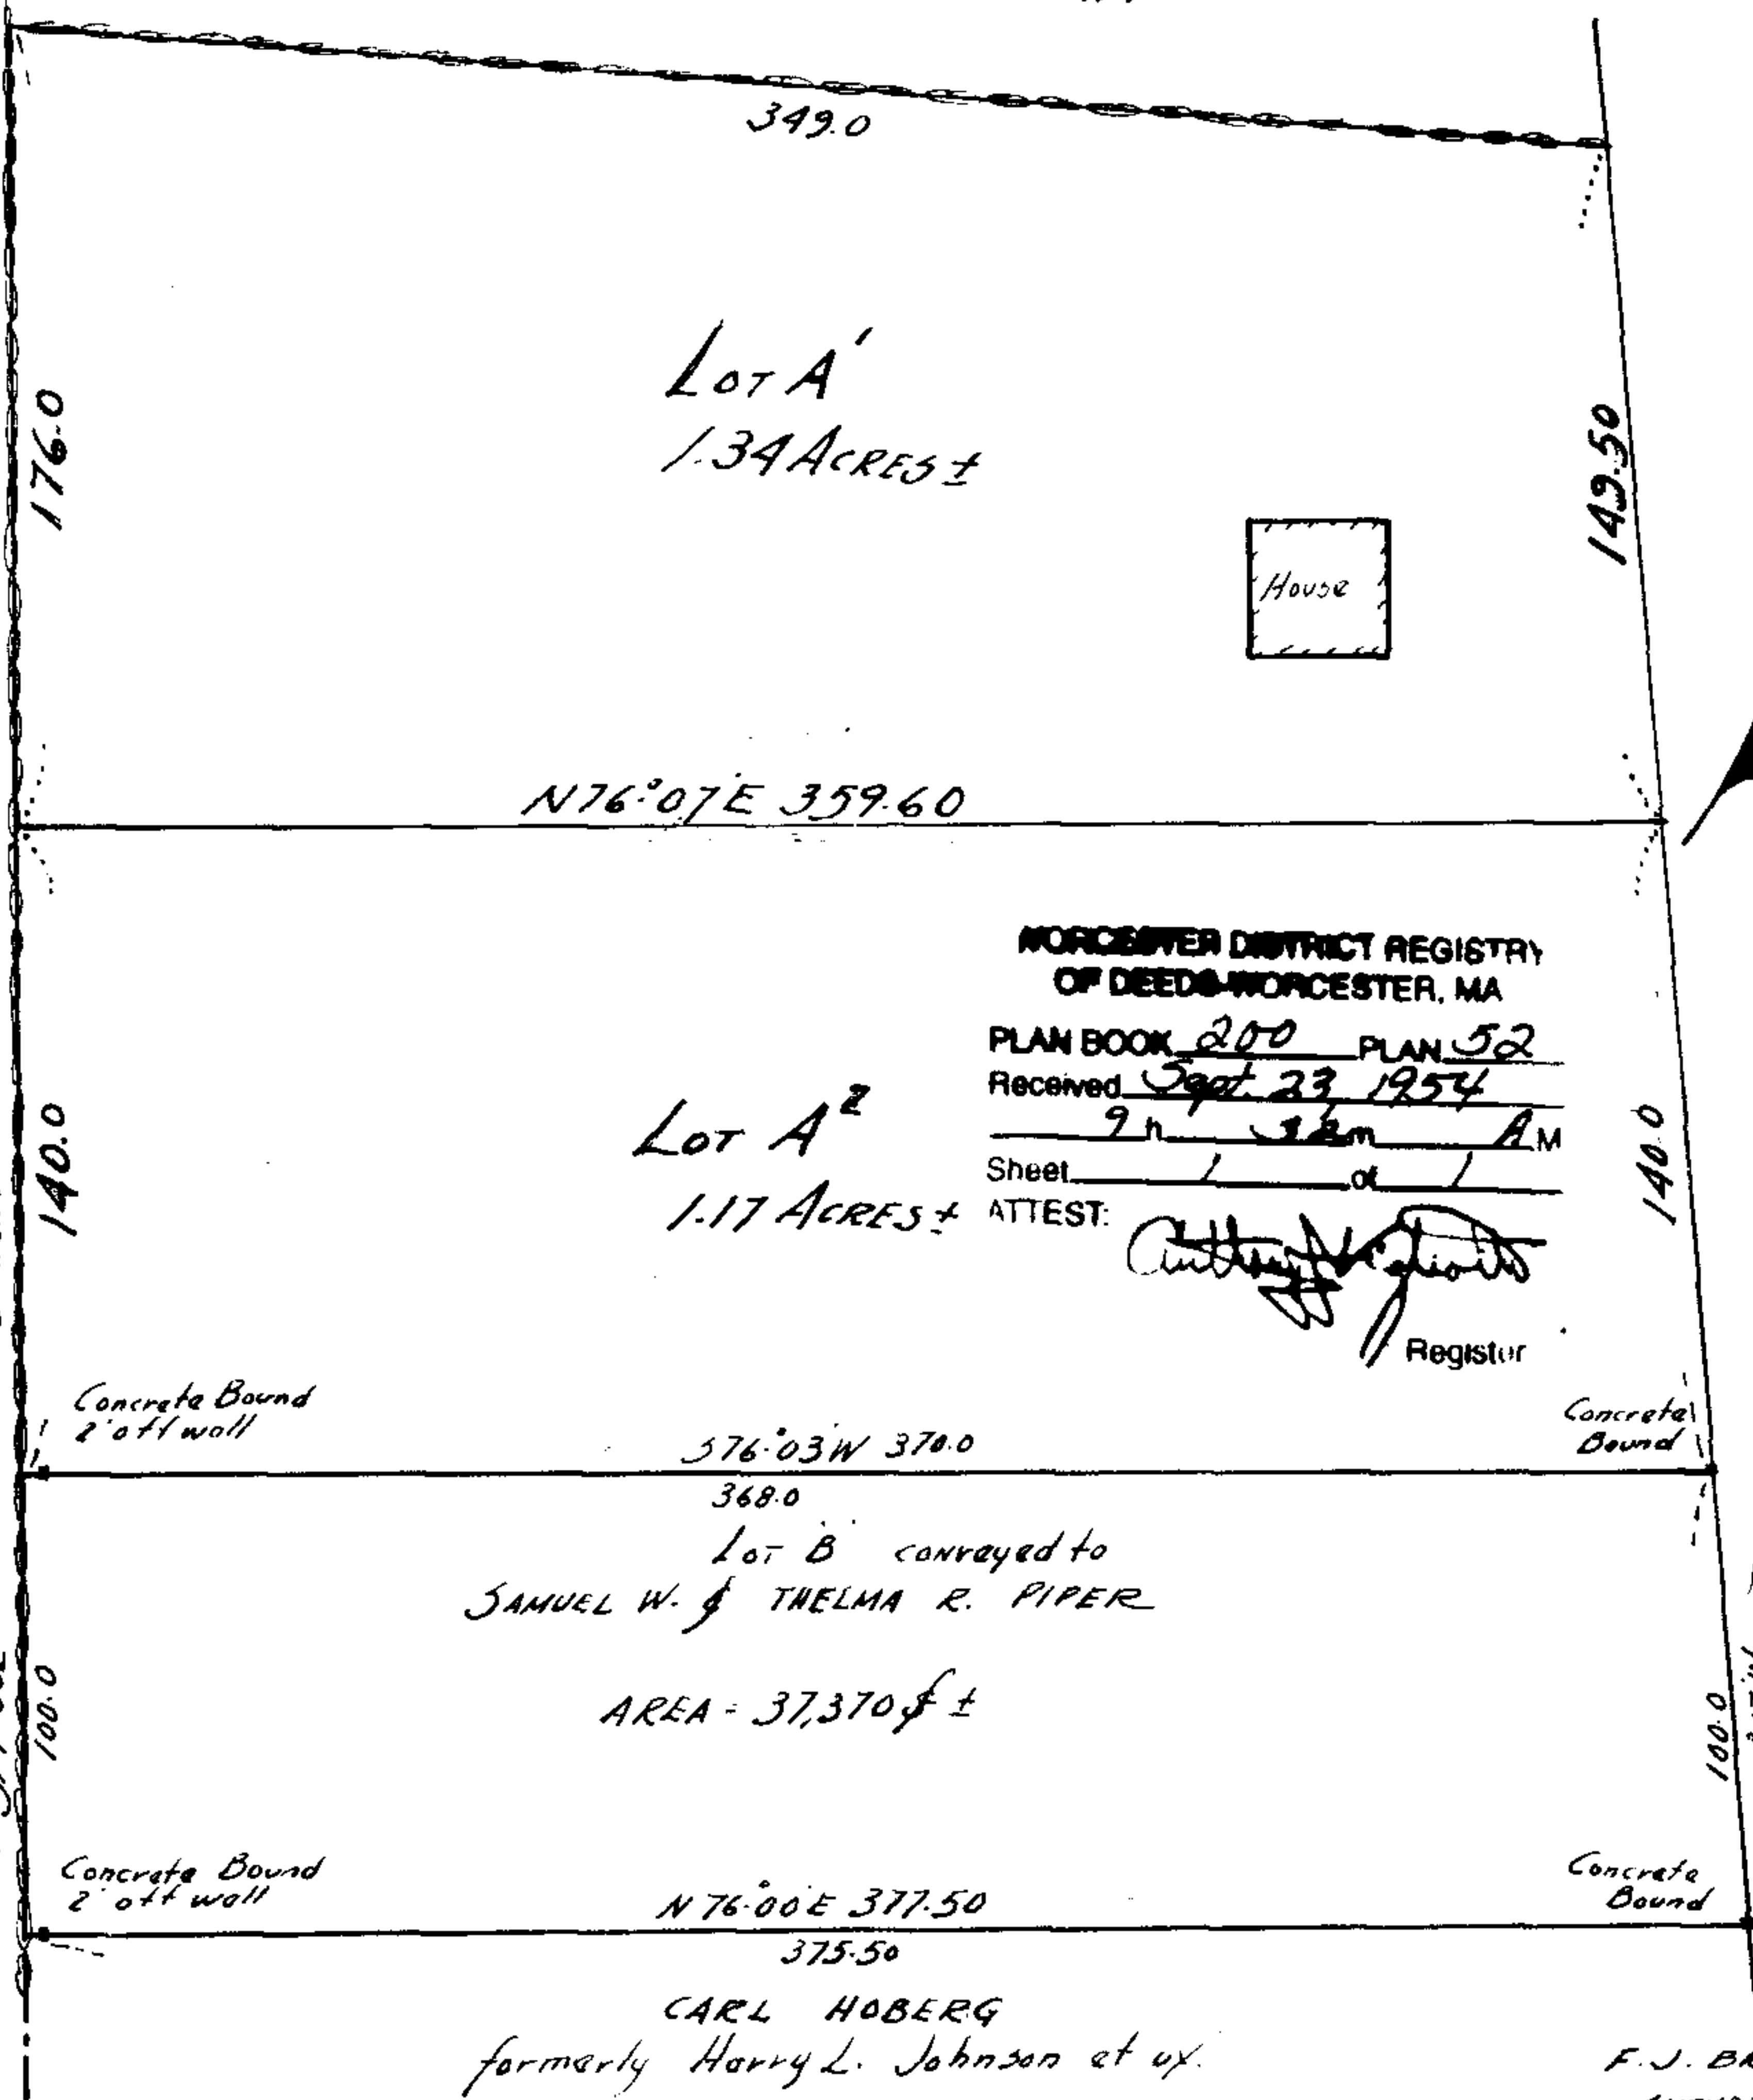


SUB-DIVISION OF LAND
 owned by
 ARMAND A. DESMARAIS ET UX
 MENDON MASS.
 JUNE, 1951

Scale: 1 inch = 60 feet
 JOHN GASKILL
 formerly G. KENNETH TAFT

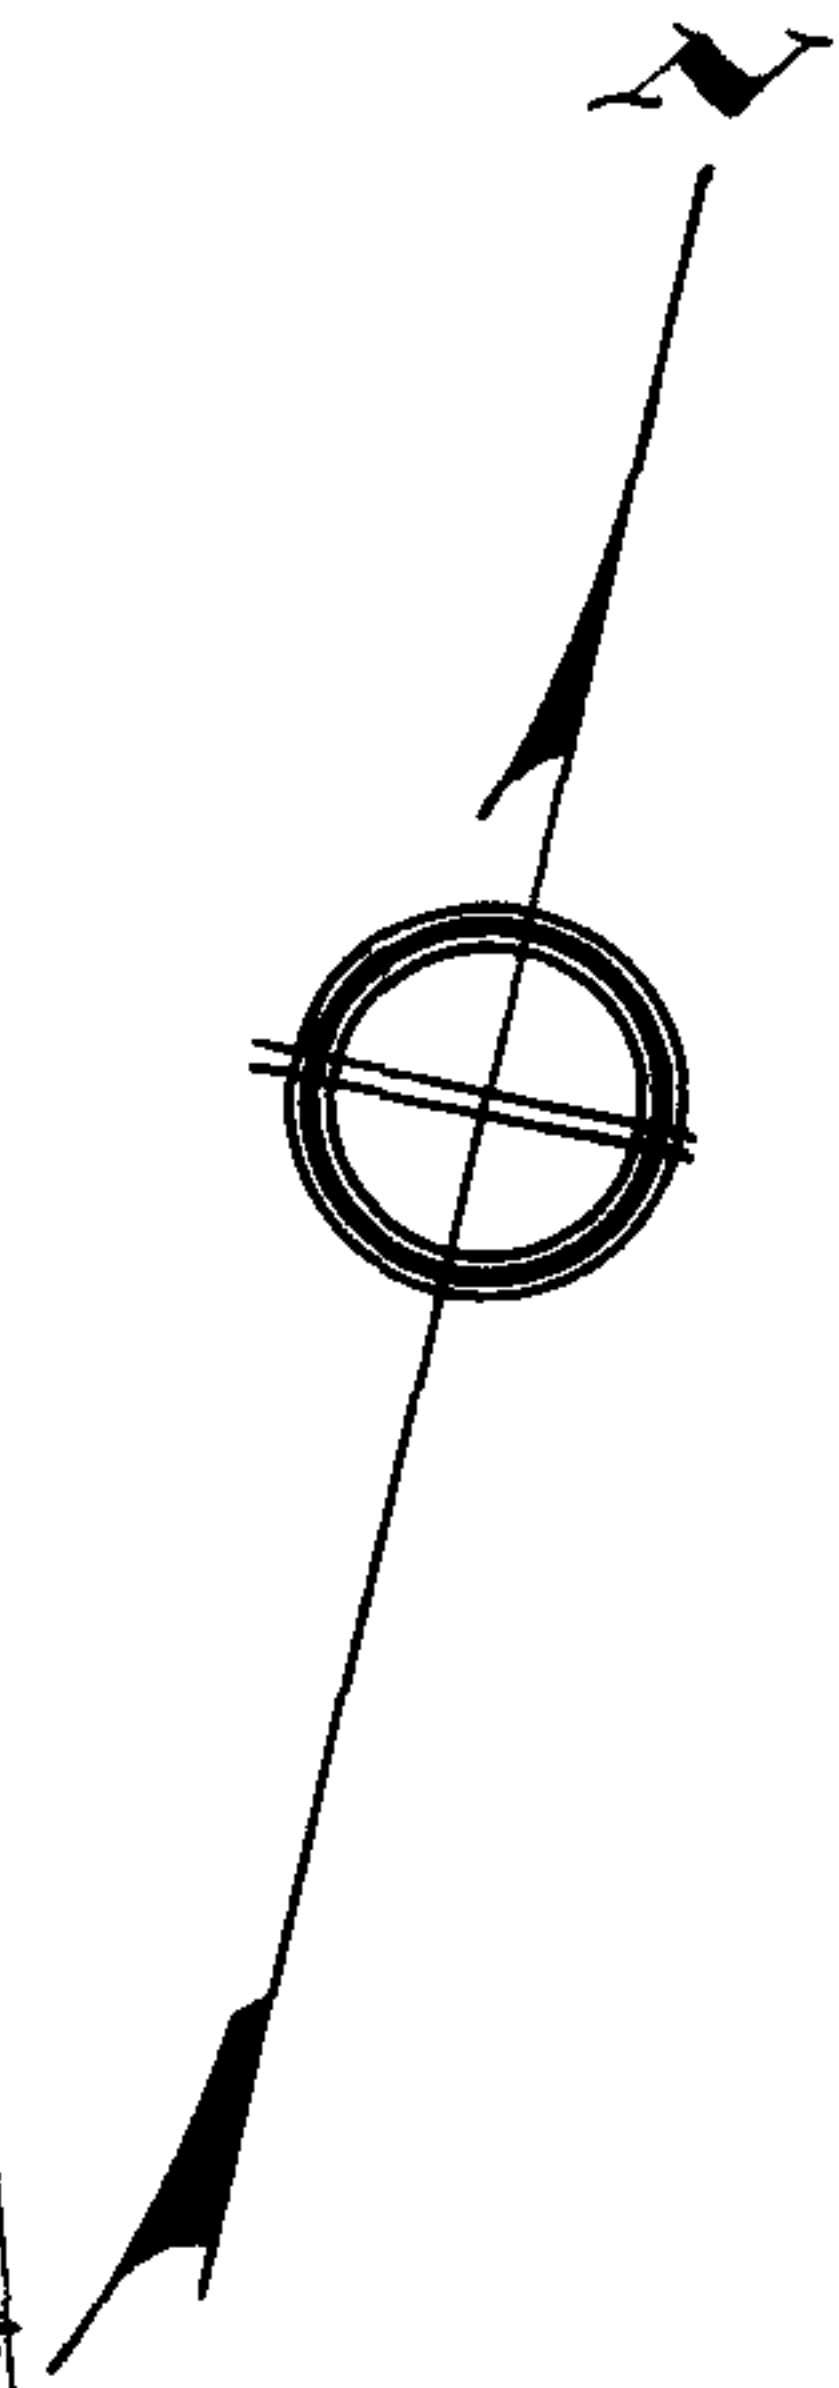

WORCESTER DISTRICT REGISTRY
 OF DEEDS WORCESTER, MA
 PLAN BOOK 200 PLAN 52
 Received Sept 23 1954
 9h 36m AM
 Sheet 1 of 1
 ATTEST: *[Signature]*
 Registrar

BERTHA WILSON
 formerly COLEMAN
 Stone wall

PROVIDENCE ROAD
 100.0
 N18°17'W

Concrete Bound
 2' off wall

Concrete Bound

Concrete Bound
 2' off wall

Concrete Bound

F. J. BRENNAN
 SURVEYOR
 UXBIDGE, MASS.