


BARROWS

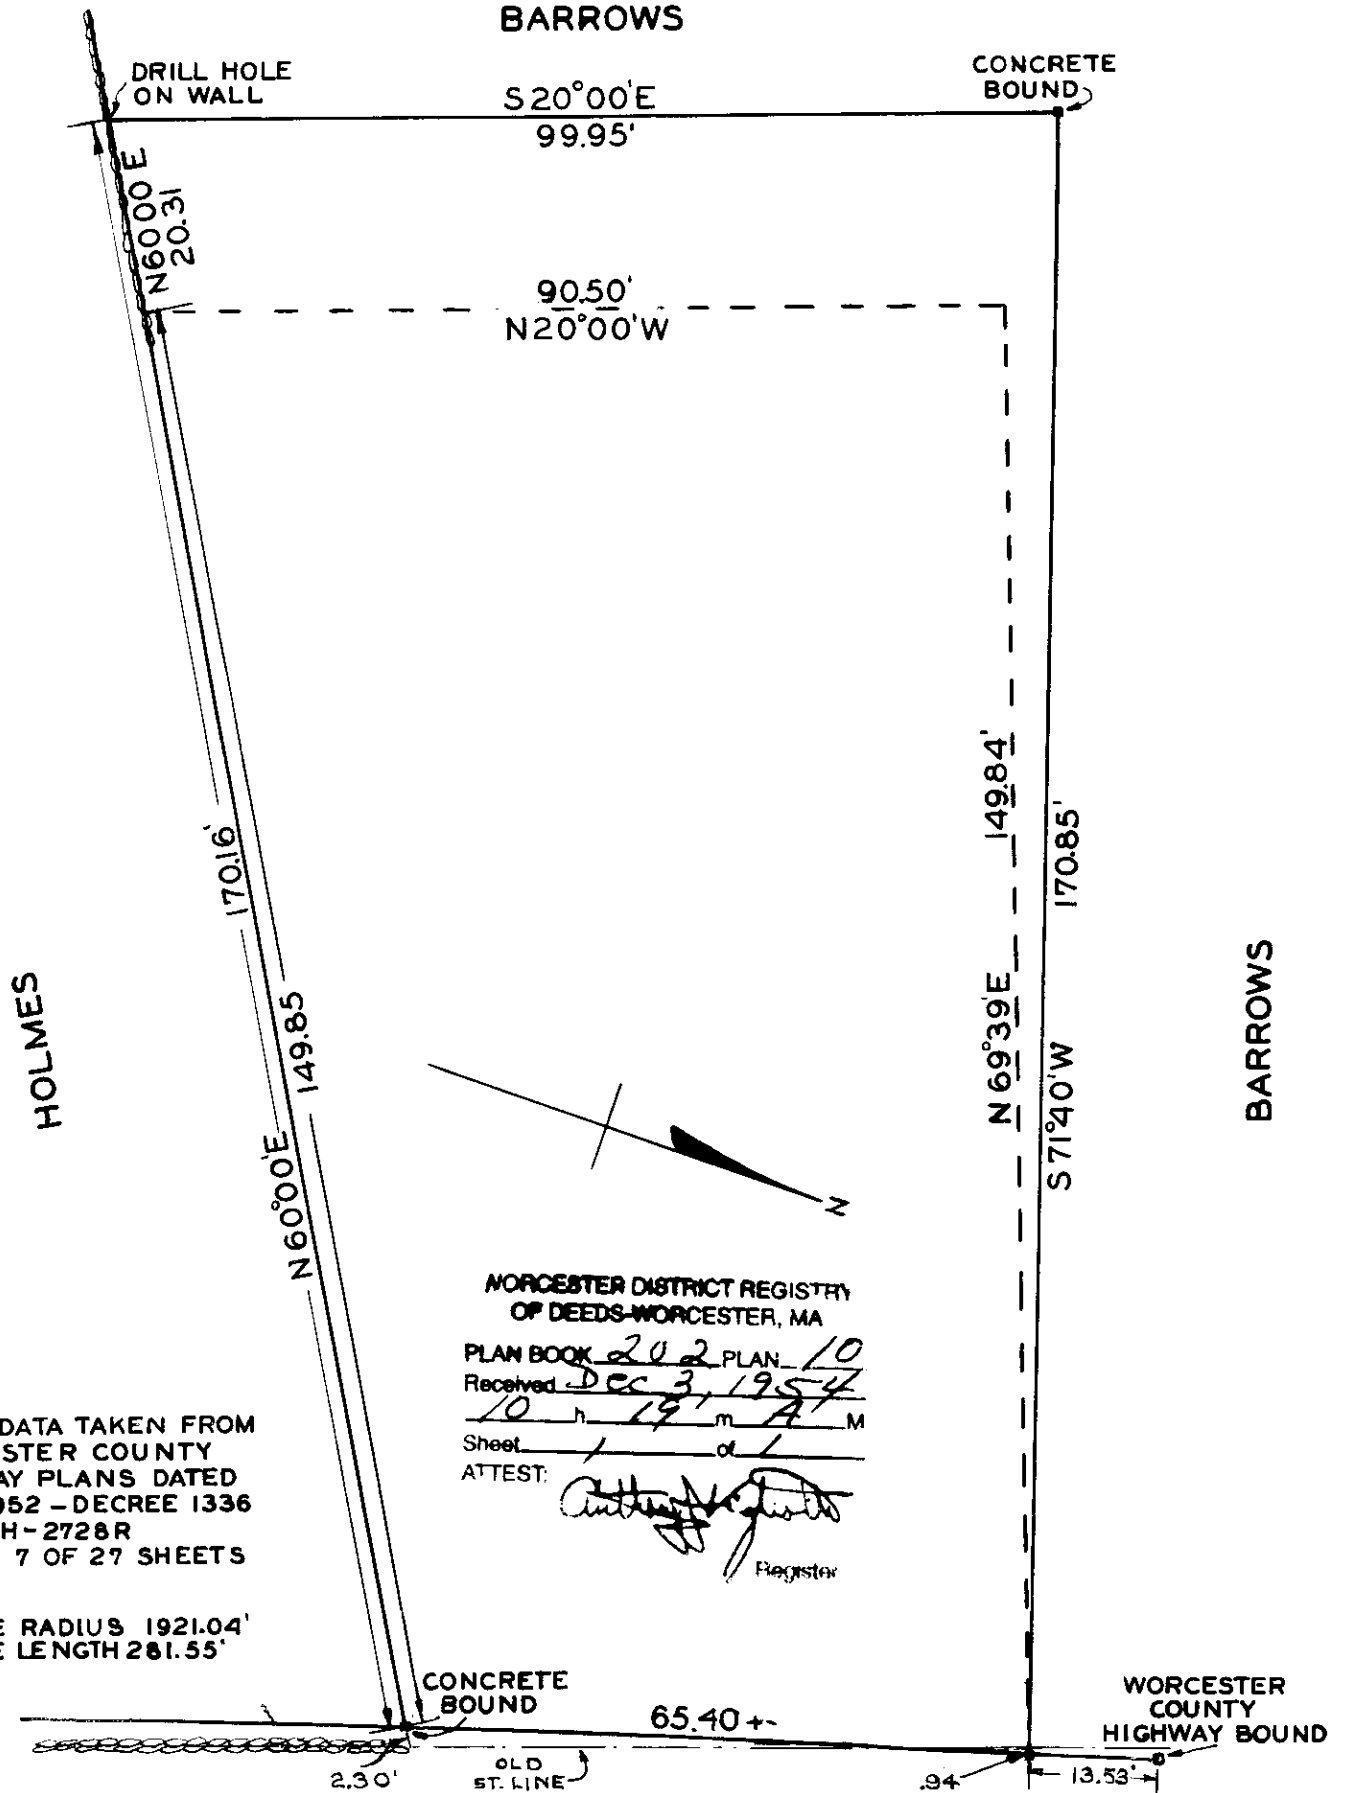

CURVE DATA TAKEN FROM
WORCESTER COUNTY
HIGHWAY PLANS DATED
JULY 1952 - DECREE 1336
PLAN-H-2728R
SHEET 7 OF 27 SHEETS

CURVE RADIUS 1921.04'
CURVE LENGTH 281.55'

WORCESTER DISTRICT REGISTRY
OF DEEDS-WORCESTER, MA

PLAN BOOK 202 PLAN 10


Received DEC 3, 1954

10 h 19 m A M

Sheet 1 of 1

ATTEST:

Anthony J. Smith
Register

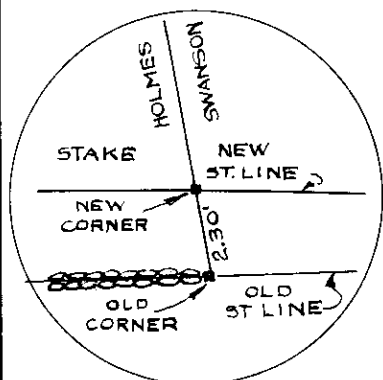

CORNER DETAIL

NORTH

AVENUE

LAND IN MENDON, MASS.


OWNED BY

ERIC SWANSON ET. UX.

SCALE 1"= 20'

NOV. 9, 1954

RAYMOND SMETHURST

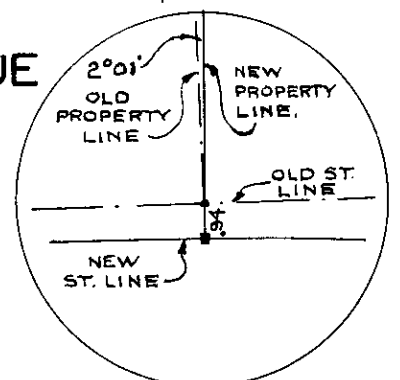

CORNER DETAIL