

n or f
BARROWS

LAND IN MENDON, MASS.

of
ERIC SWANSON et ux


DIVISION INTO LOT A AND LOT B

Ref: WORCESTER DIST. REG. DEEDS
BK. 3641/205 PL. BK. 202/10
Courses taken from above ref.

Scale 1"=20'


Sept. 30, 1967

Paul V. Swanson
Surveyor

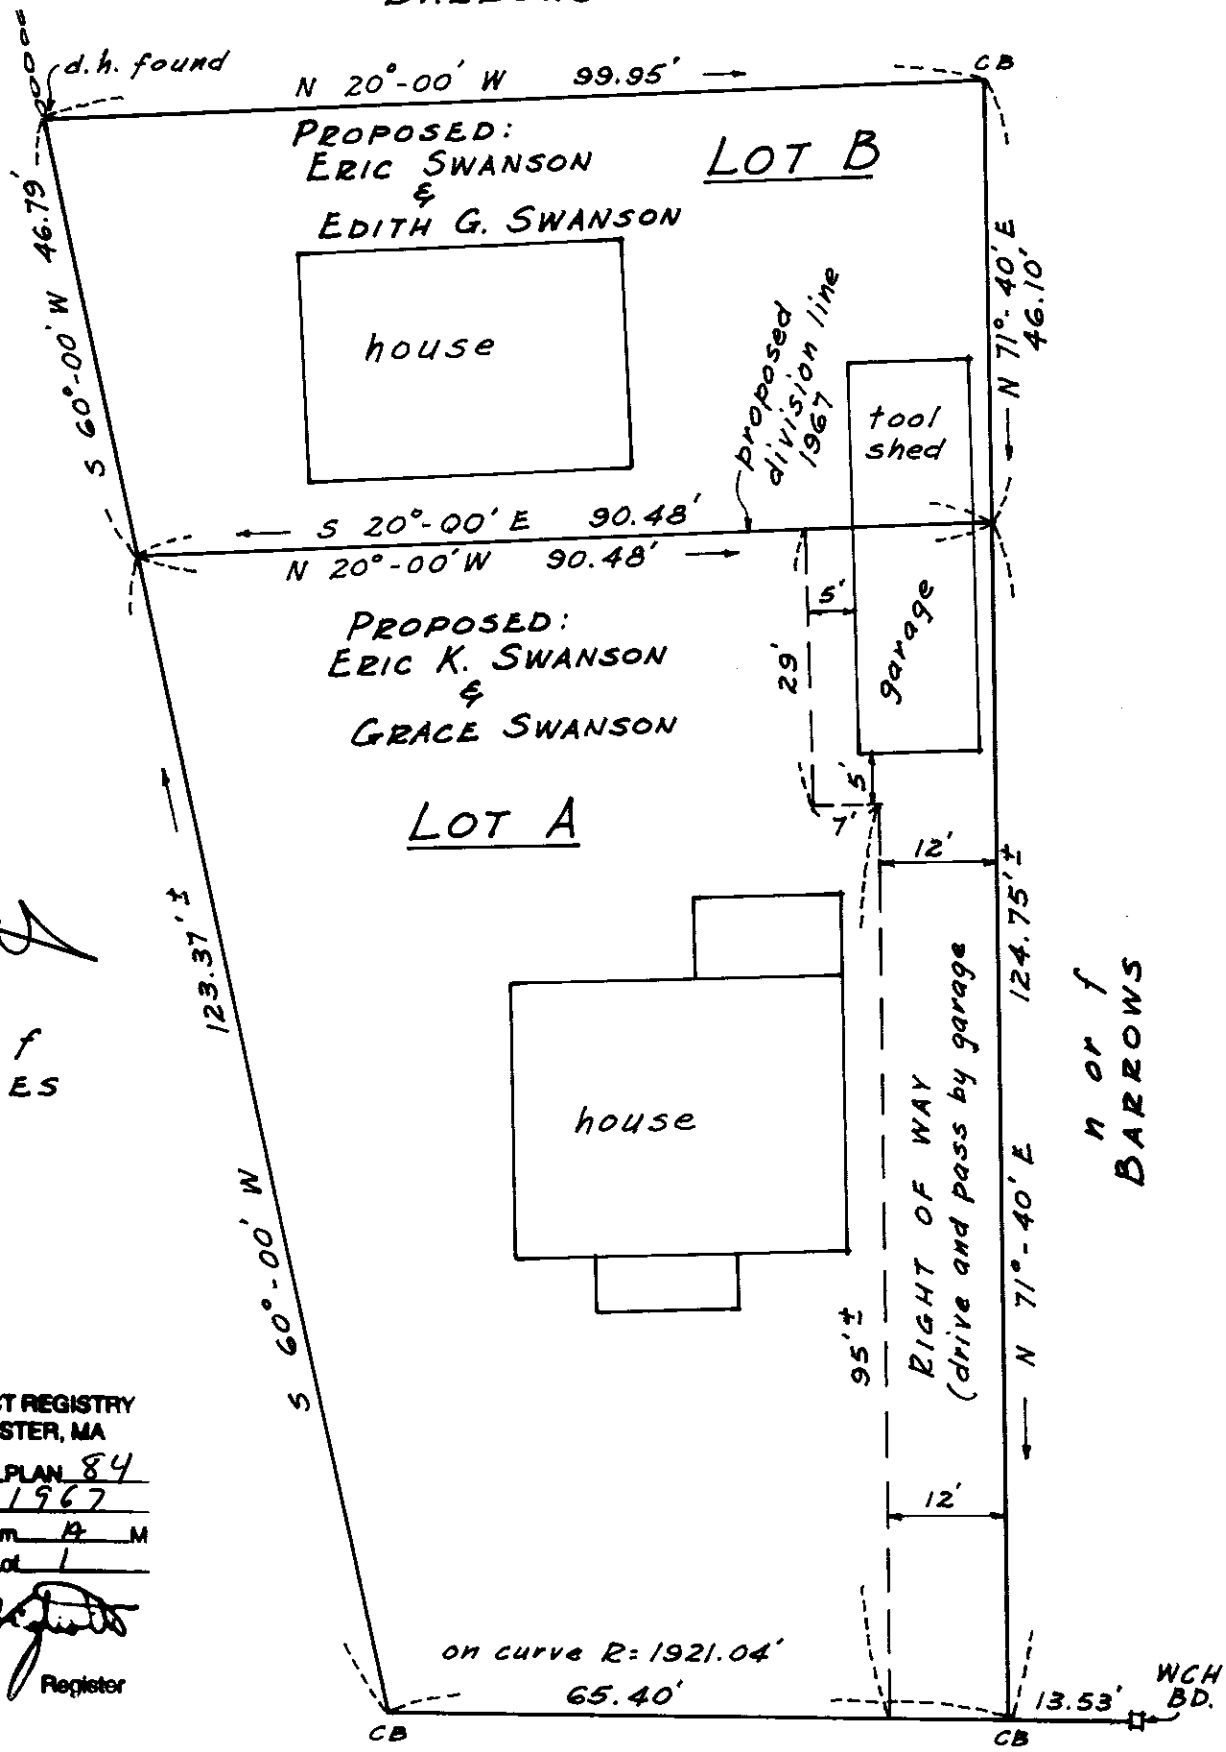

PLANNING BOARD APPROVAL UNDER SUBDIVISION CONTROL LAW NOT REQUIRED*
<i>Geo. J. Lynch</i>
<i>Norman J. Rogers</i>
<i>Barbara P. Good</i>
<i>Donald C. Wheeler</i>
Oct. 26, 1967
MAJORITY MENDON PLANNING BOARD

* Buildings standing when subdivision control law went into effect. Sec. 81 L

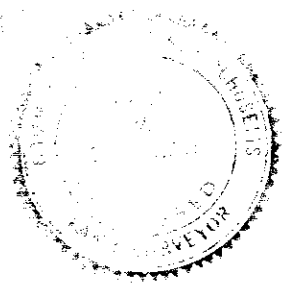

WORCESTER DISTRICT REGISTRY
OF DEEDS-WORCESTER, MA
PLAN BOOK 313 PLAN 84
Received Dec 6 1967
10 25 AM
Sheet 1 of 1
ATTEST:
Anthony J. [Signature]
Register

NORTH AVE.
WCH 1952 L.O.