


Worcester County Registry of Deeds  
 107 St. Dec 31, 1940

Approval under the Subdivision Control Law not required.  
 Mendon Planning Board.

*David J. Hamilton*  
*Edward P. Good*  
*Edwin H. Barrows*  
 Being a majority of Board  
 Date: 2/25/69

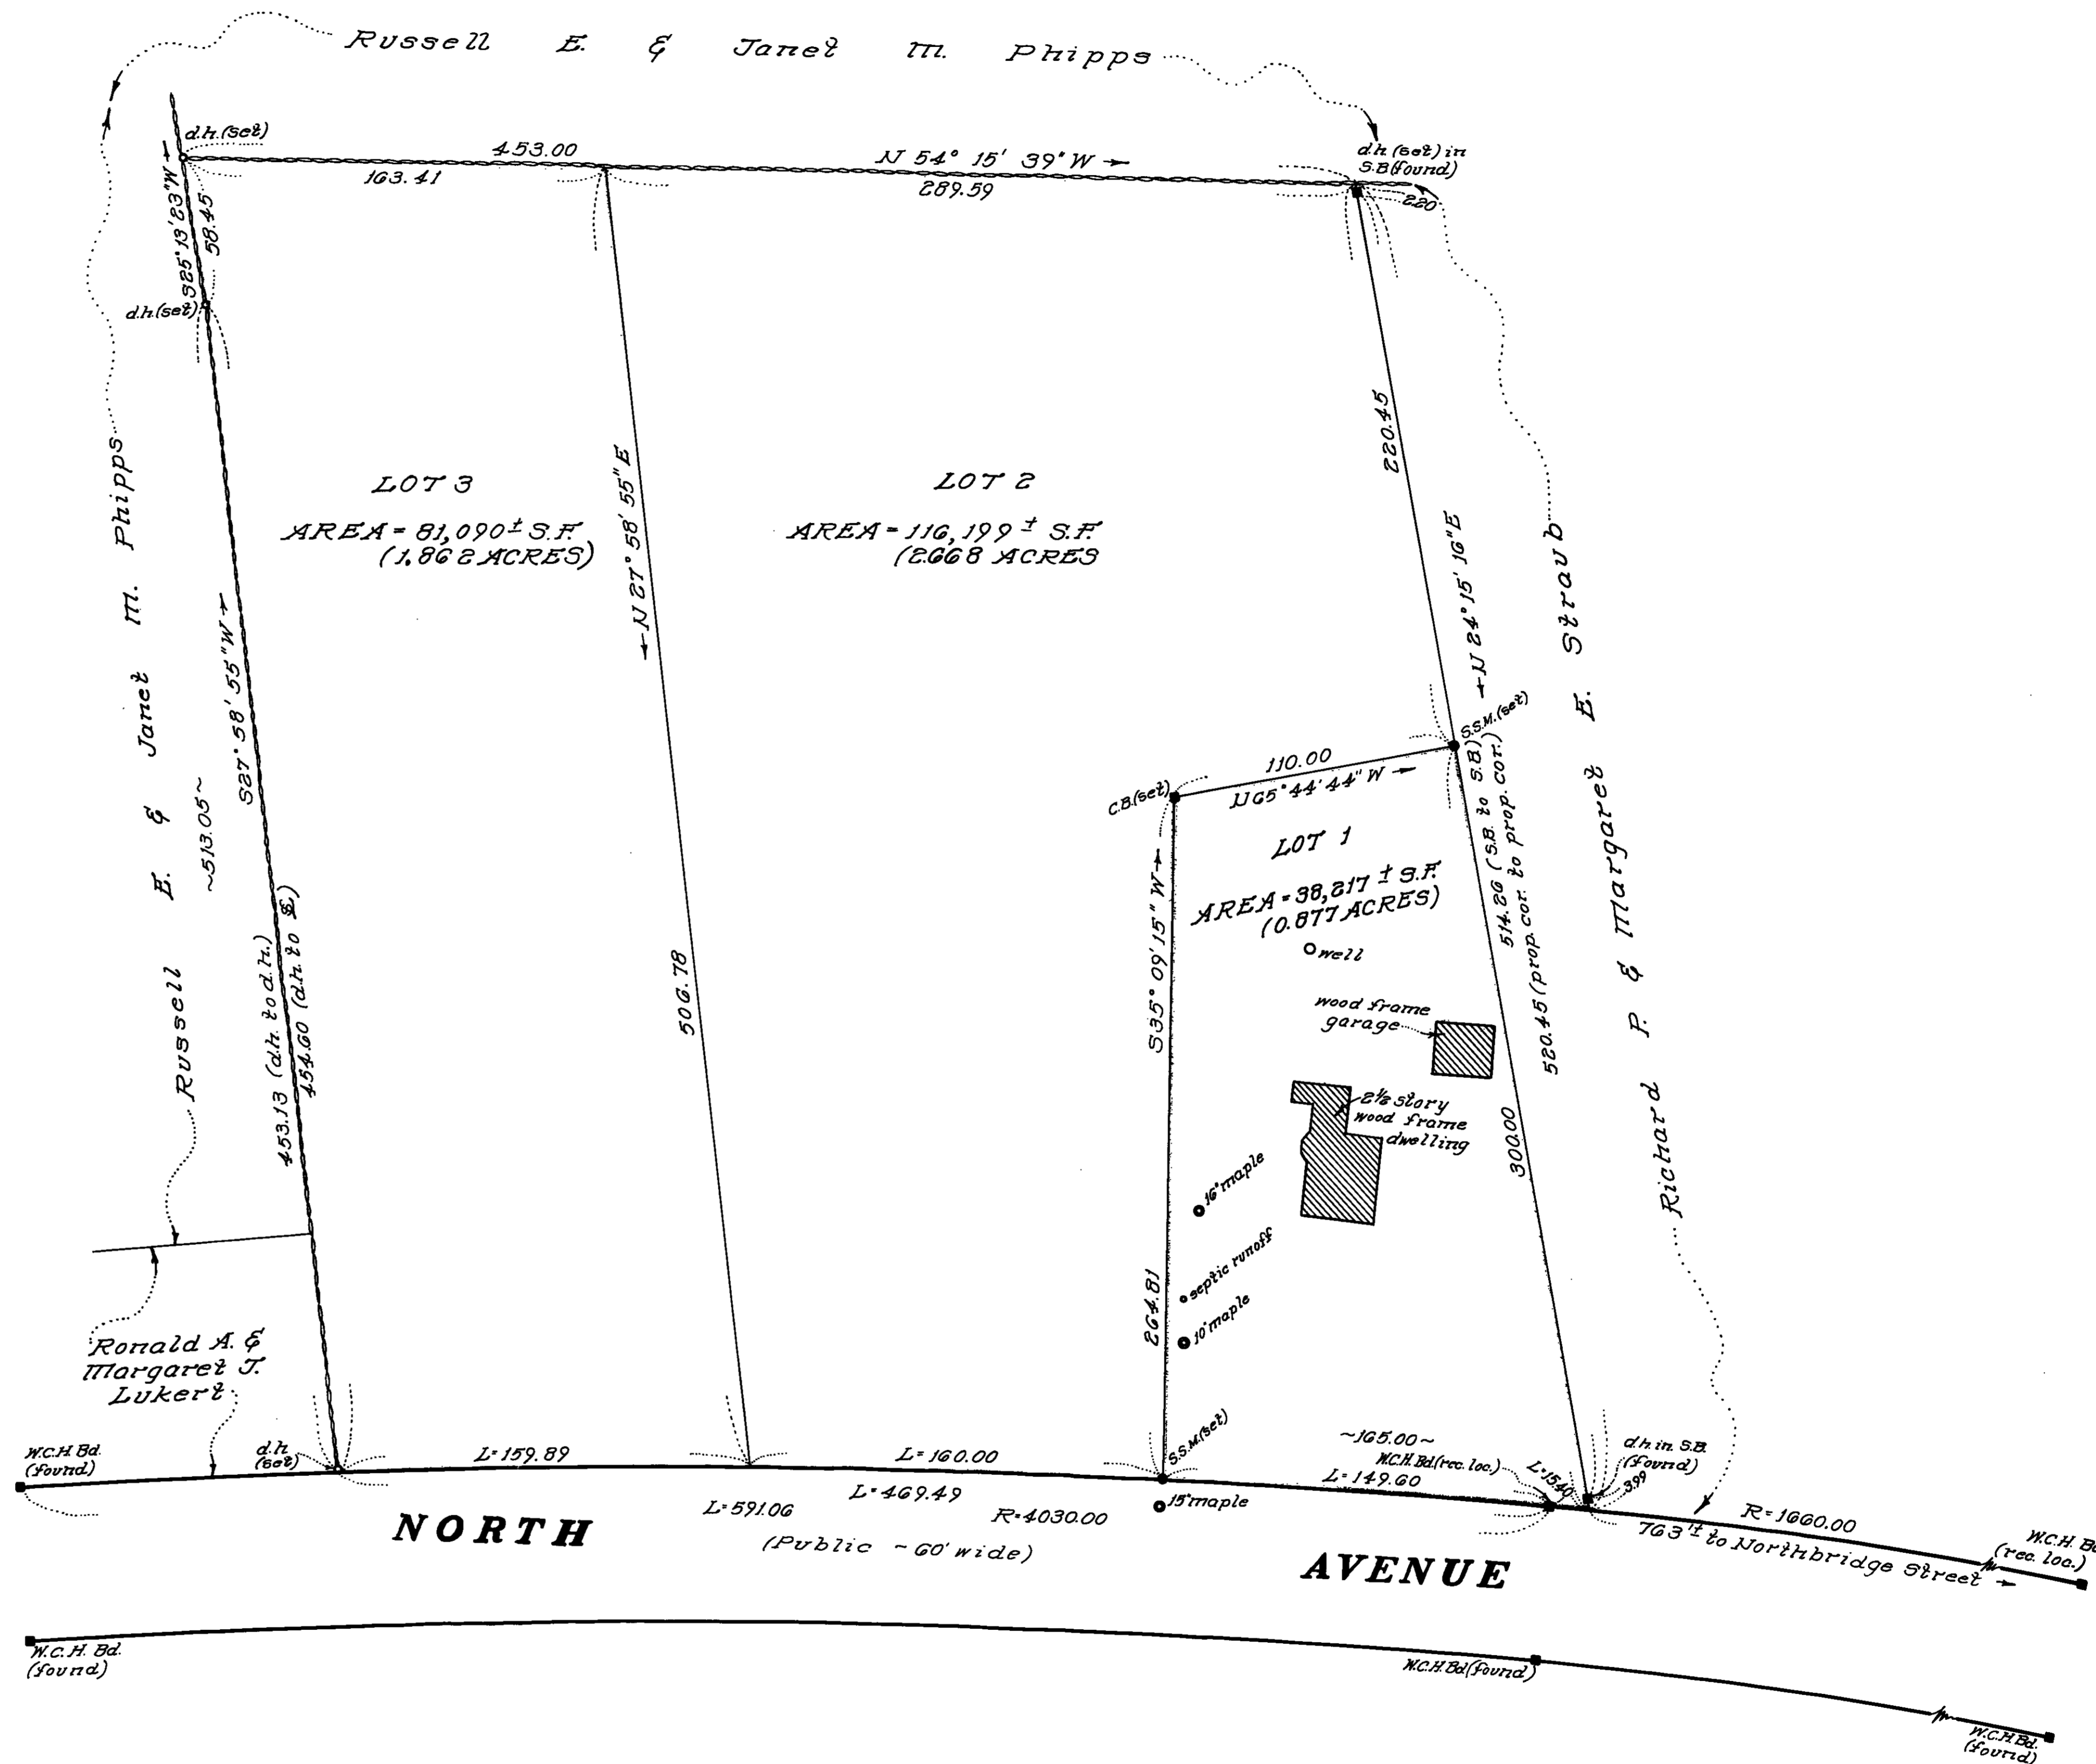

Plan of Land in  
**MENDON, MASS.**  
 Property of Herbert E. Erickson  
 Scale: 1"=40' February 20, 1969  
 Schofield Brothers, Inc., Registered  
 Land Surveyors  
 107 Worcester Road, Framingham, Mass.  
 & 121 East Main Street, Milford, Mass.  
 Offices in Framingham, Milford & Danvers



Note:  
 This plan is drawn on K.E.  
 #175153 Tracing Cloth

WORCESTER DISTRICT REGISTRY  
 OF DEEDS - WORCESTER, MA  
 PLAN BOOK 326 PLAN 20  
 Received MAY 5 1969  
 10 h 21 m H M  
 Sheet of  
 ATTEST:  
*Anthony J. [Signature]*  
 Register

Research by: L.L.G. Drafted by: C.L.M.  
 Field Chief: S.L.E. Checked by: L.L.G.  
 Computed by: E.B.S. Approved by: B.V.S.  
 R.L.S.