

WORCESTER DISTRICT REGISTRY  
OF DEEDS WORCESTER MA

PLAN BOOK 260 PLAN 9

Received NOV 14 1961

4 h 50 m P M  
Sheet 1 of 1

ATTEST: *Anthony Vignato*  
Register



PLAN OF LAND  
MENDON, MASS.

OF  
DR. BERNARD F. MCKERNAN

Scale 1" = 40'

Sept. 14, 1961


Surveyor Paul V. Swanson, Upton

Bearings based on Worc. Co. Hwy. Layout

PLANNING BOARD APPROVAL  
UNDER SUBDIVISION CONTROL  
LAW NOT REQUIRED

*Gordon R. Good*  
*Charles H. Wood*  
*G. Arthur Small*

Majority, Mendon Planning Board

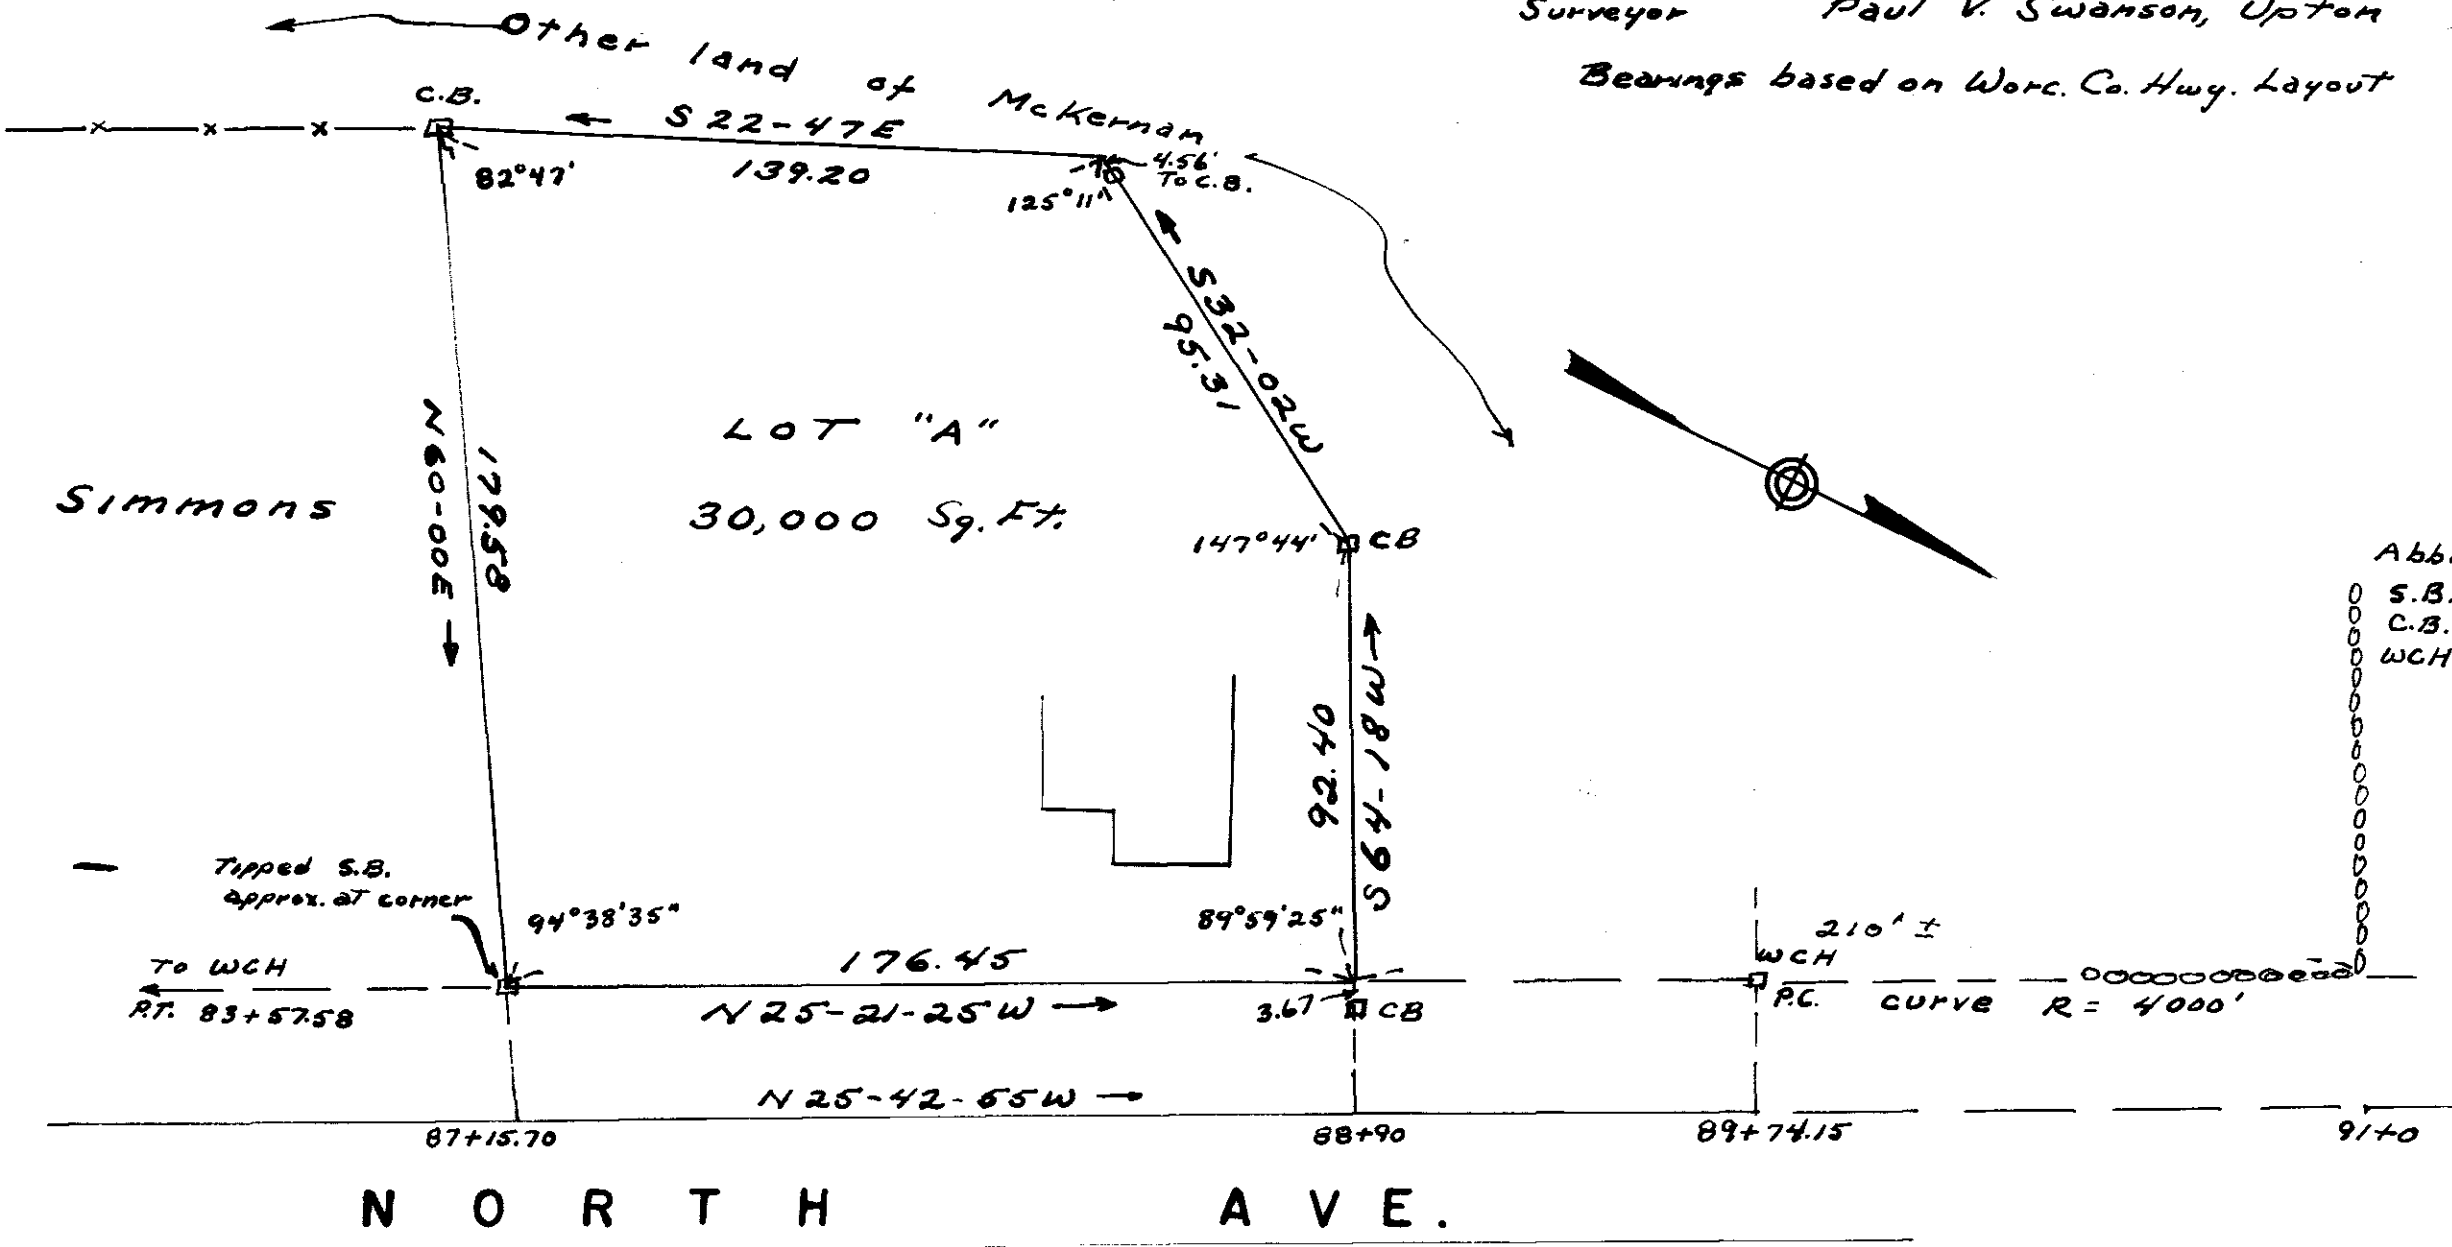

Abbreviations:  
S.B. = stone bound  
C.B. = concrete "  
WCH = WORC. COUNTY  
highway bound