



PLANNING BOARD APPROVAL UNDER
SUBDIVISION CONTROL LAW NOT REQUIRED

Albert J. Sheehan
Arthur J. Baker Jr.
Leslie P. Good
Norman I. Rogers
May 13, 1974

MENDON PLANNING BOARD

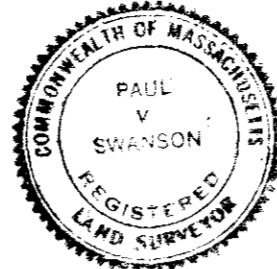

Paul V. Swanson

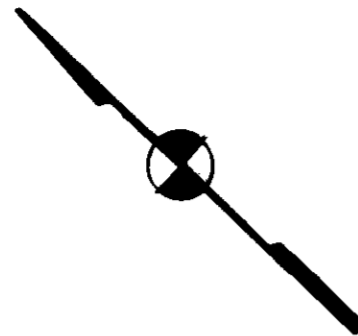


LAND IN MENDON, MASS.
OF
ROBERT J. & ELIZABETH M. NOONAN
PROPOSED DIVISION

FROM PLAN BY EASTMAN AND CORBETT, INC.,
H.A. DANIELS PROPERTY, AUG. 1954,
PL. BK. 200, PG. 123, WORC. REG. DEEDS

SCALE 1" = 40'

MAY 6, 1974

PAUL V. SWANSON, R.L.S.

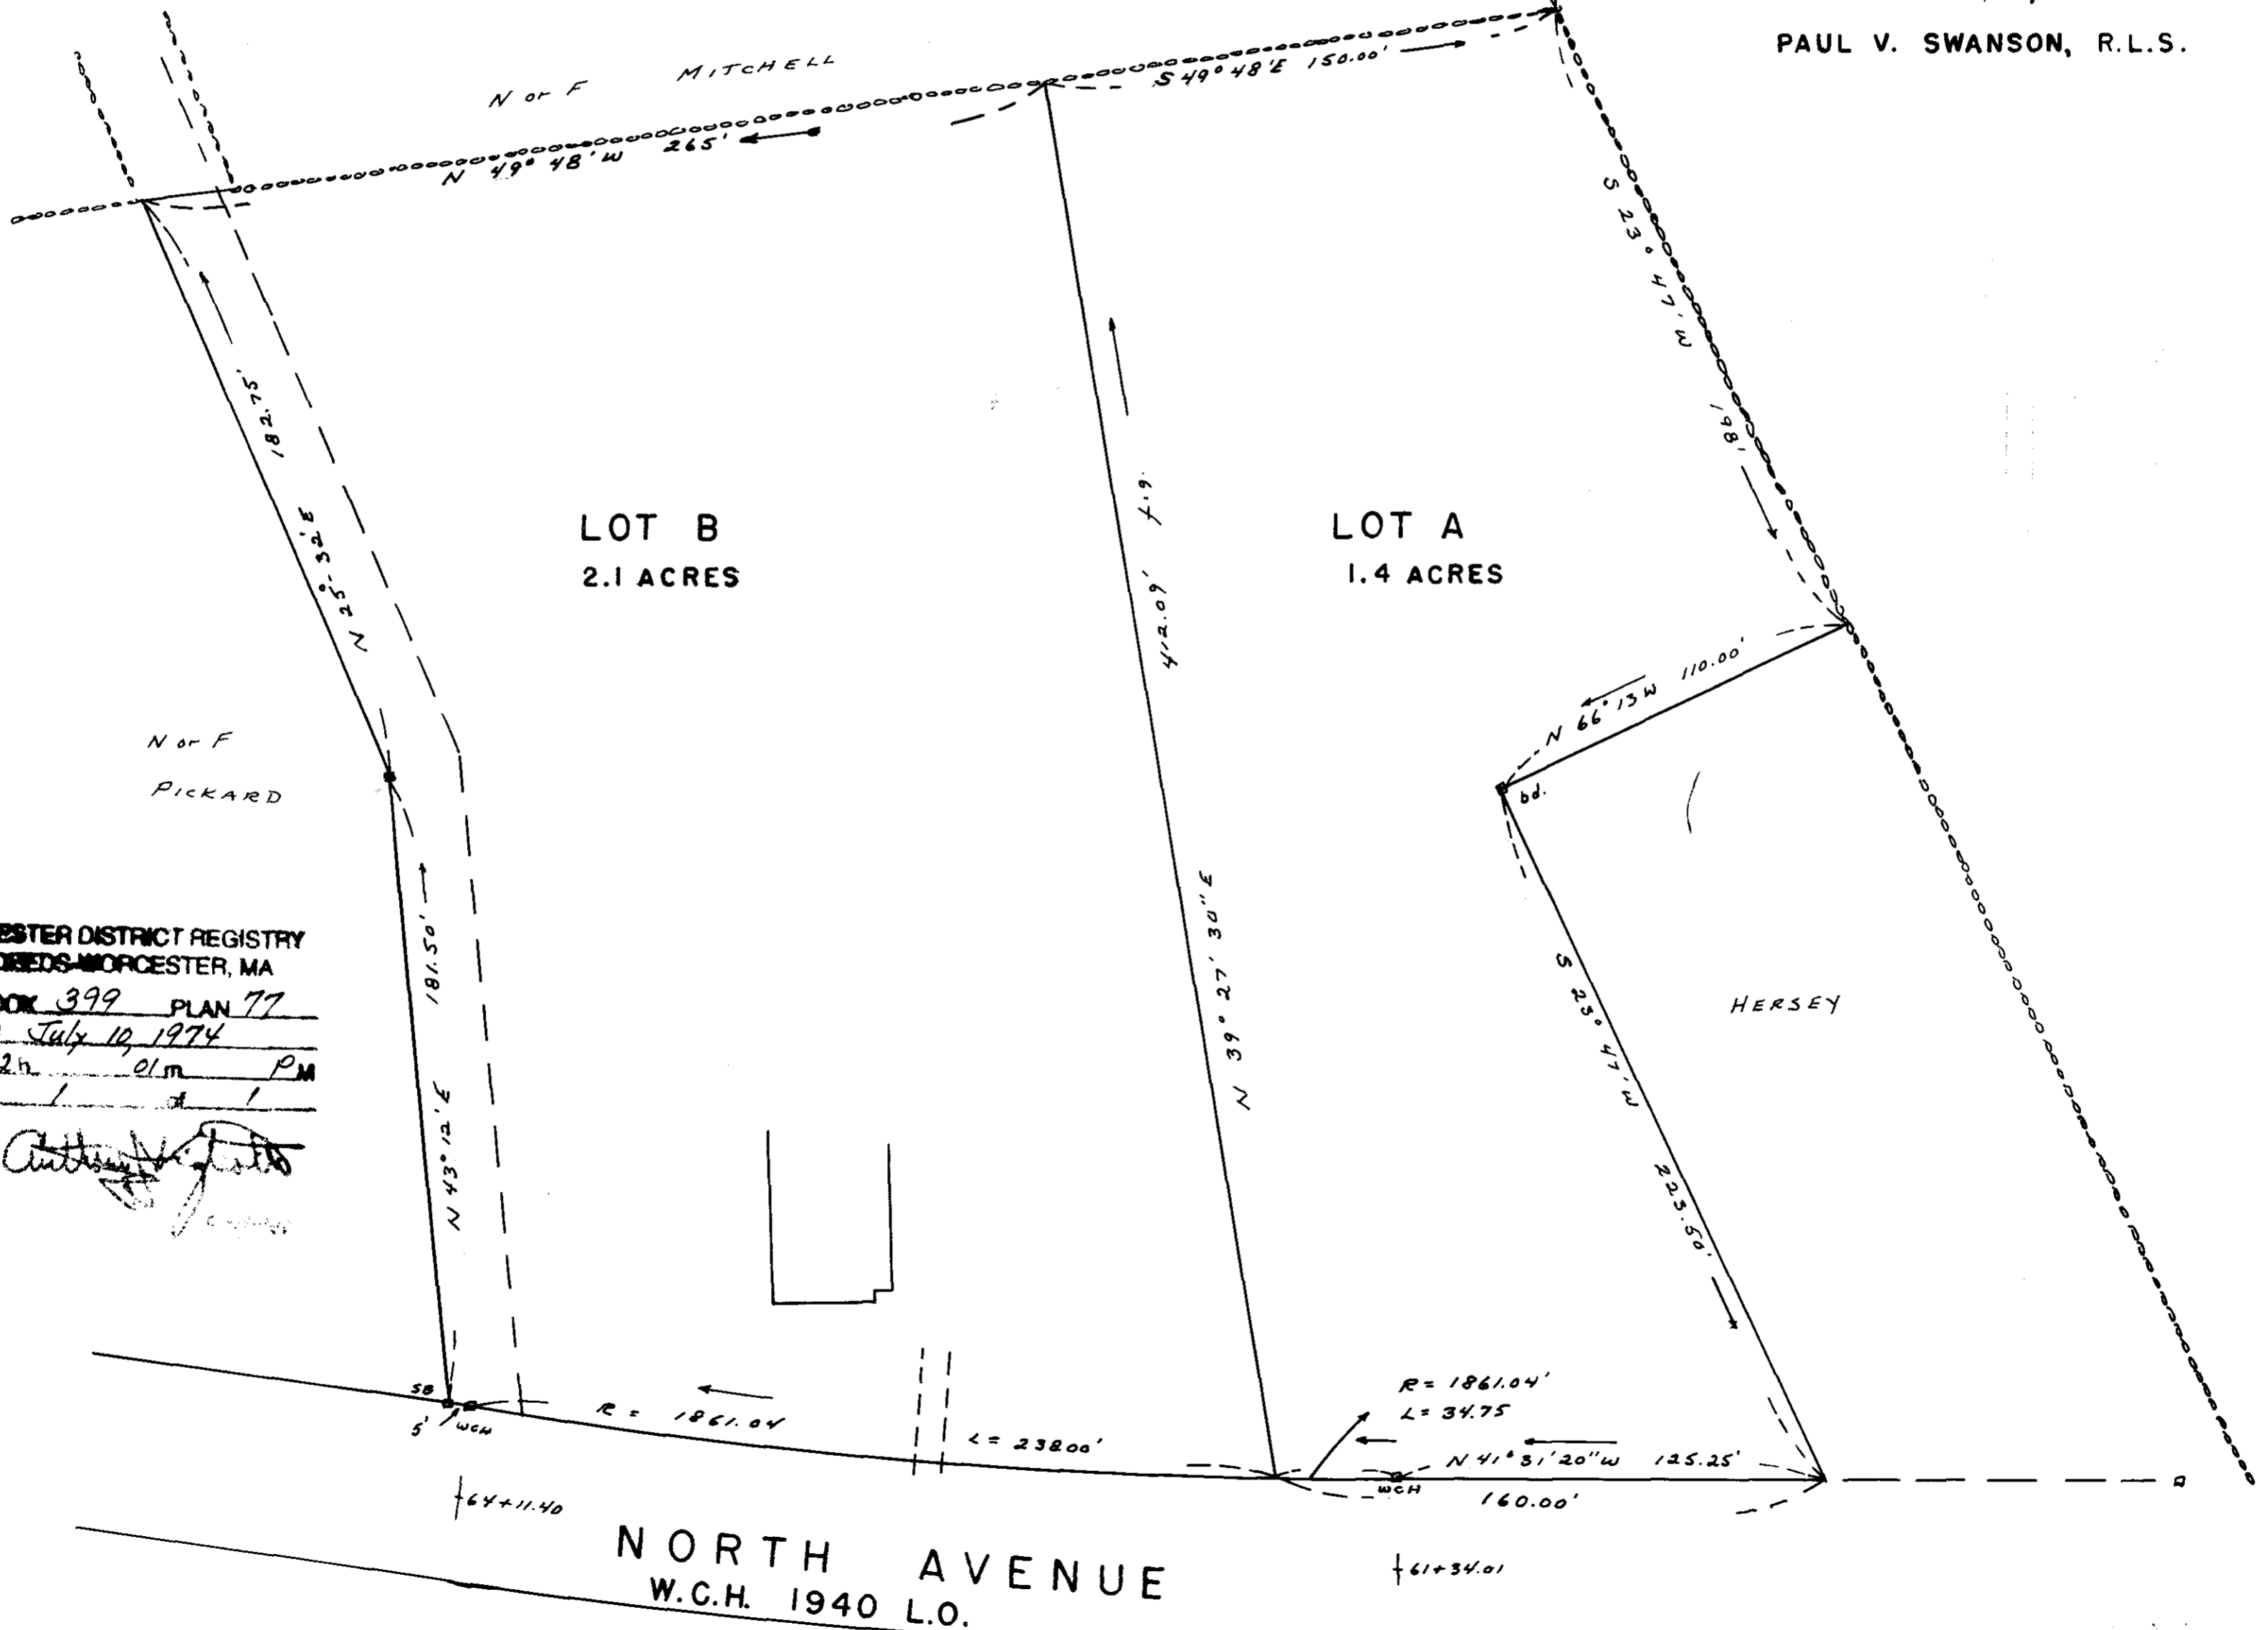

WORCESTER DISTRICT REGISTRY
OF DEEDS WORCESTER, MA
PLAN BOOK 399 PLAN 77
Received July 10, 1974
12:01 PM
Sheet 1 of 1
ATTEST: *Anthony [Signature]*

NORTH AVENUE
W.C.H. 1940 L.O.