


WORCESTER DISTRICT REGISTRY  
 OF DEEDS - WORCESTER, MA  
 BOOK 653 PLAN 50  
 Received 10/31/91  
 9 h 00 m A M  
 1 of 1  
 Doc. #  
 \$28.00 PAGE  
 Register


This plan was prepared in accordance  
 with the rules and regulations of the  
 Registers of Deeds.

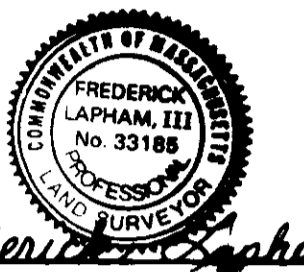

Frederick S. Sapham III  
 Date Sept. 23, 1991

APPROVAL UNDER THE SUBDIVISION  
 CONTROL LAW NOT REQUIRED.  
**MENDON PLANNING BOARD**


James F. Baker  
 Dan D. Street  
 Karen A. Olmick  
 James F. Flynn  
 DATE Sept. 23, 1991

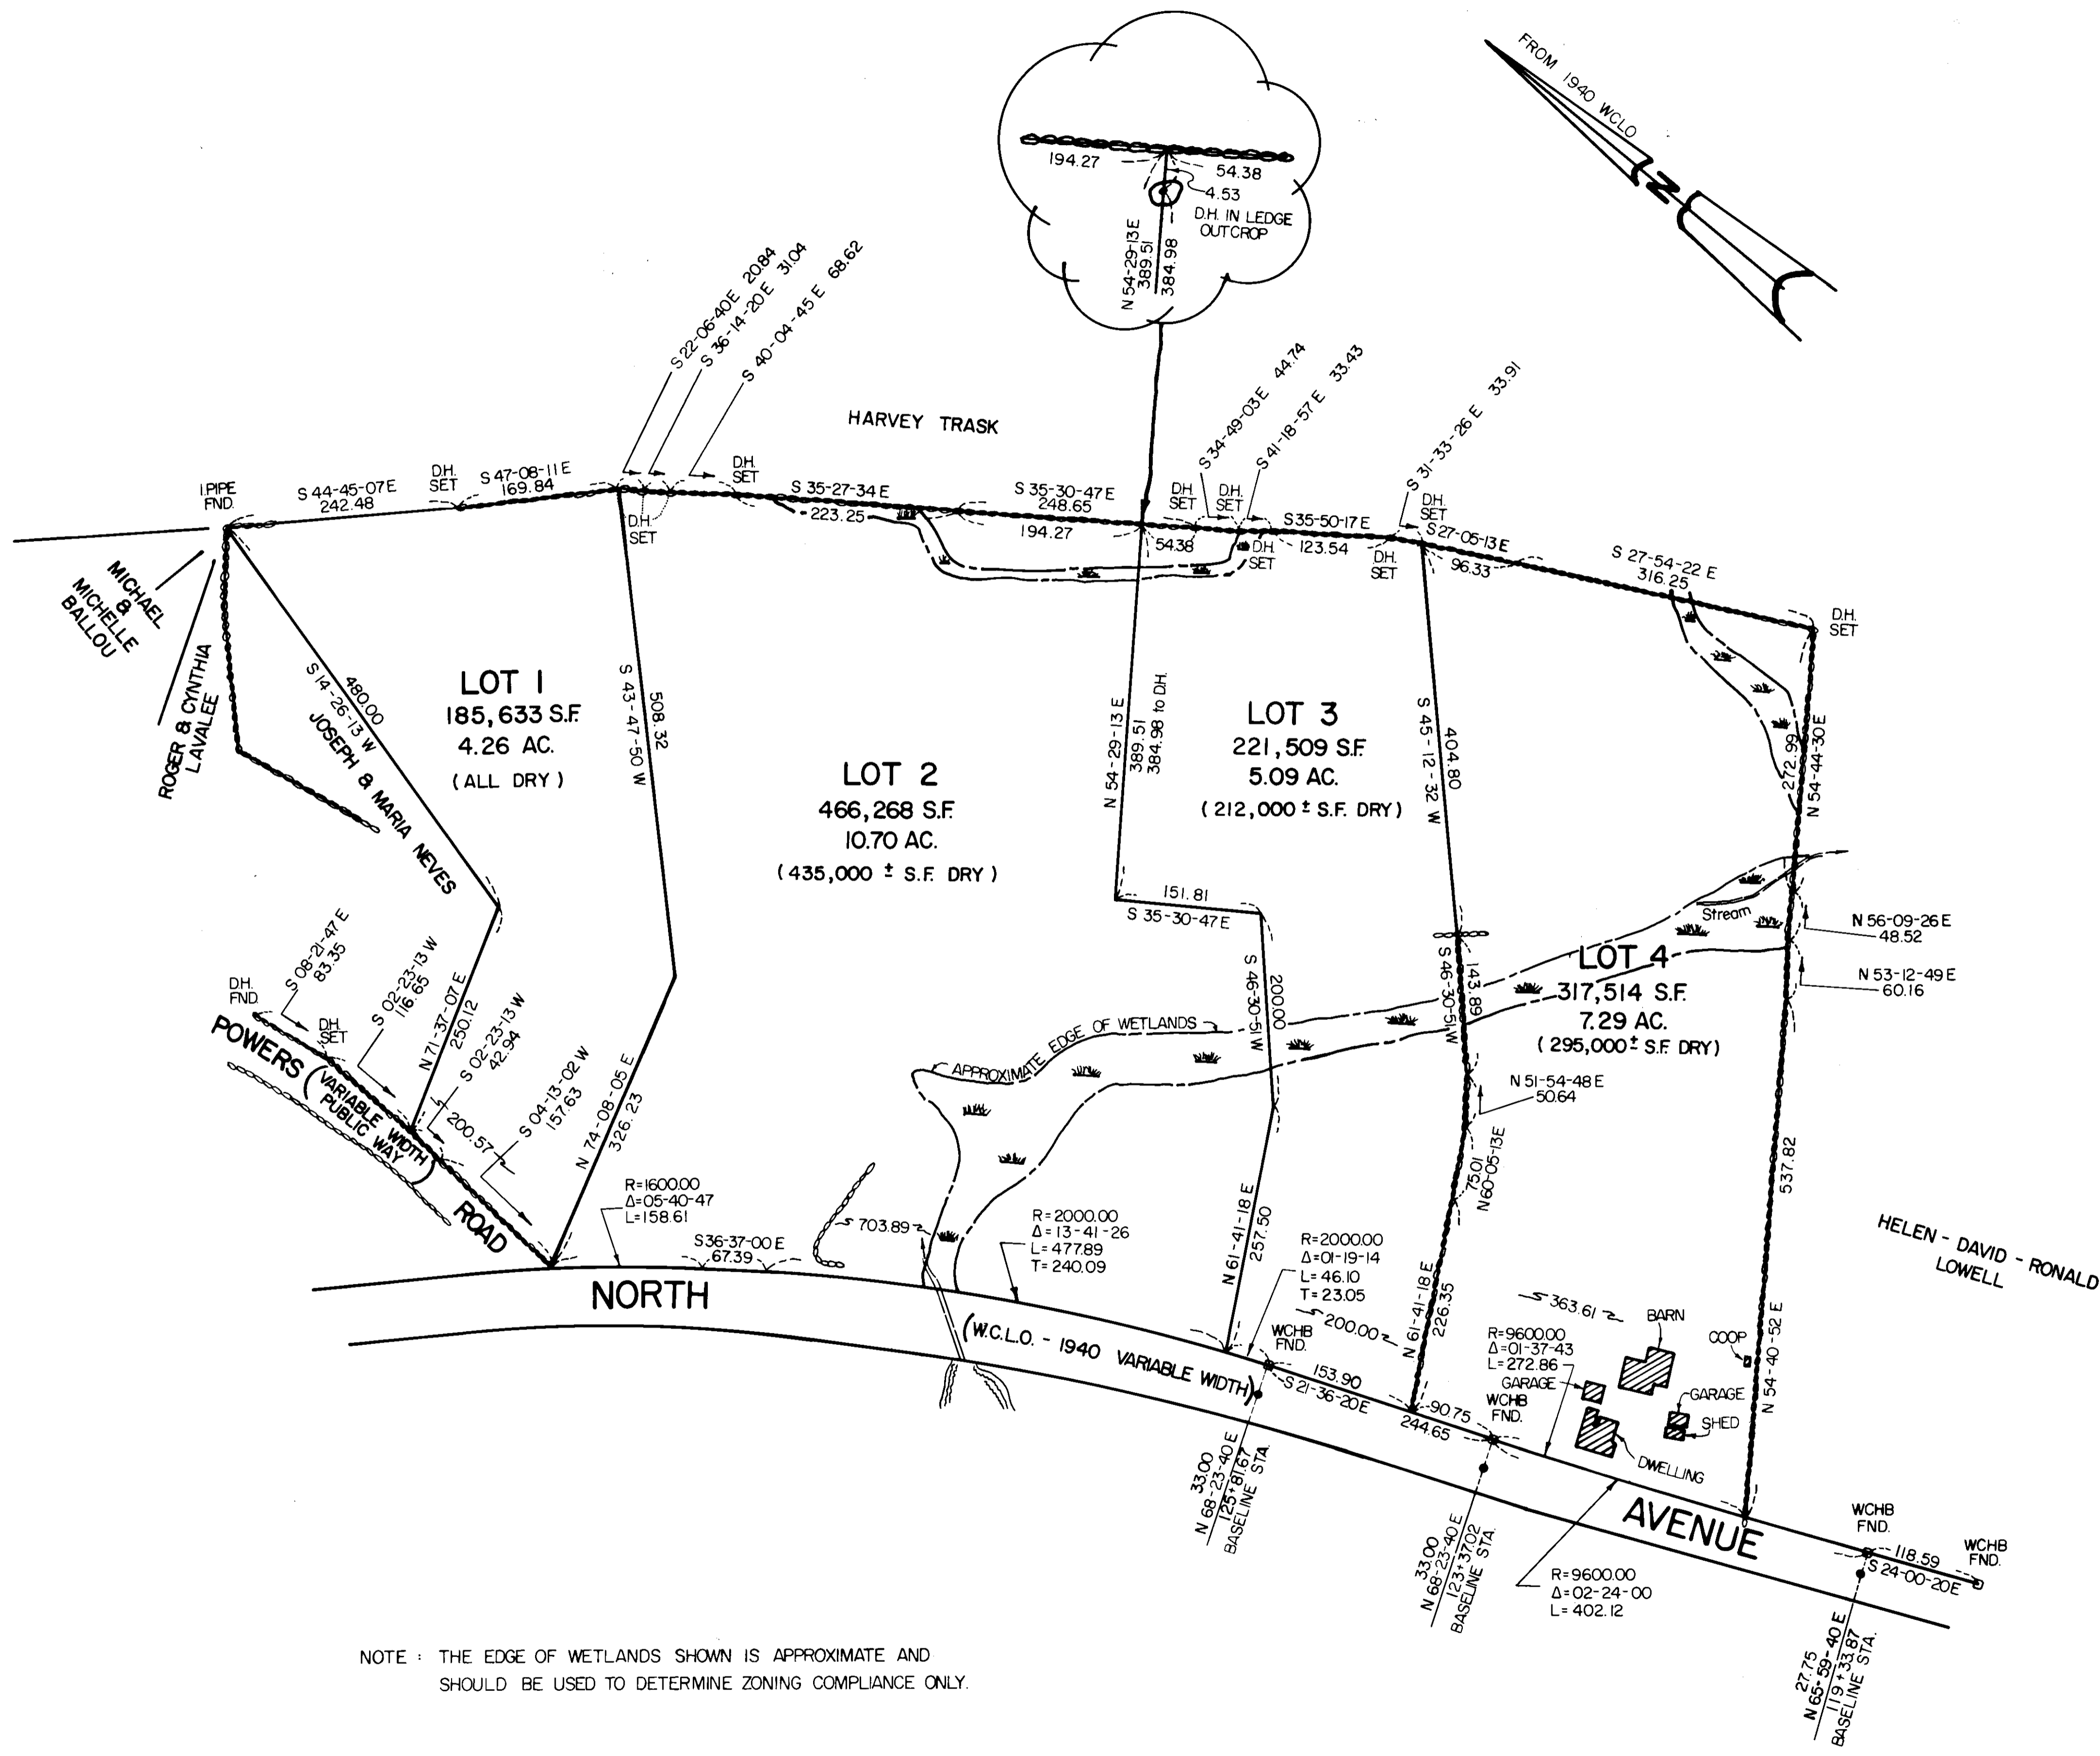

ZONING - RESIDENTIAL DISTRICT

PLAN OF LAND  
 IN  
**MENDON, MASS.**

SURVEYED FOR  
**GILBERT BEAL, MARILYN GARDNER & JEAN ADAMS**

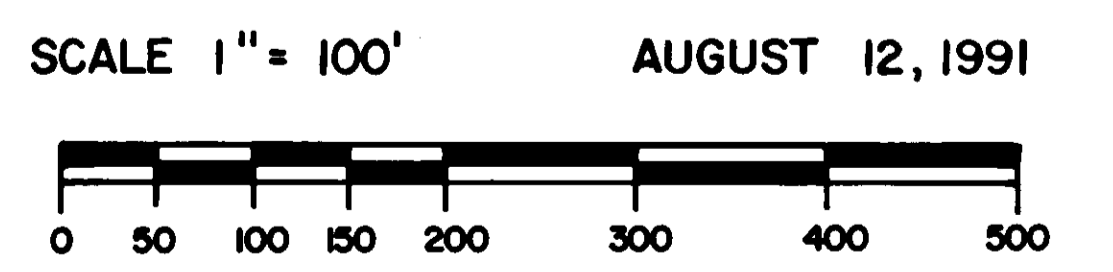

**SHEA ENGINEERING & SURVEYING  
 COMPANY INC.  
 MENDON, MASS.**

NOTE: THE EDGE OF WETLANDS SHOWN IS APPROXIMATE AND  
 SHOULD BE USED TO DETERMINE ZONING COMPLIANCE ONLY.