


PLAN BOOK 297 PLAN 79
Received Feb 24 1966
9h 15m AM

Sheet 1 of 1

ATTEST: *Arthur J. Gault*
Surveyor

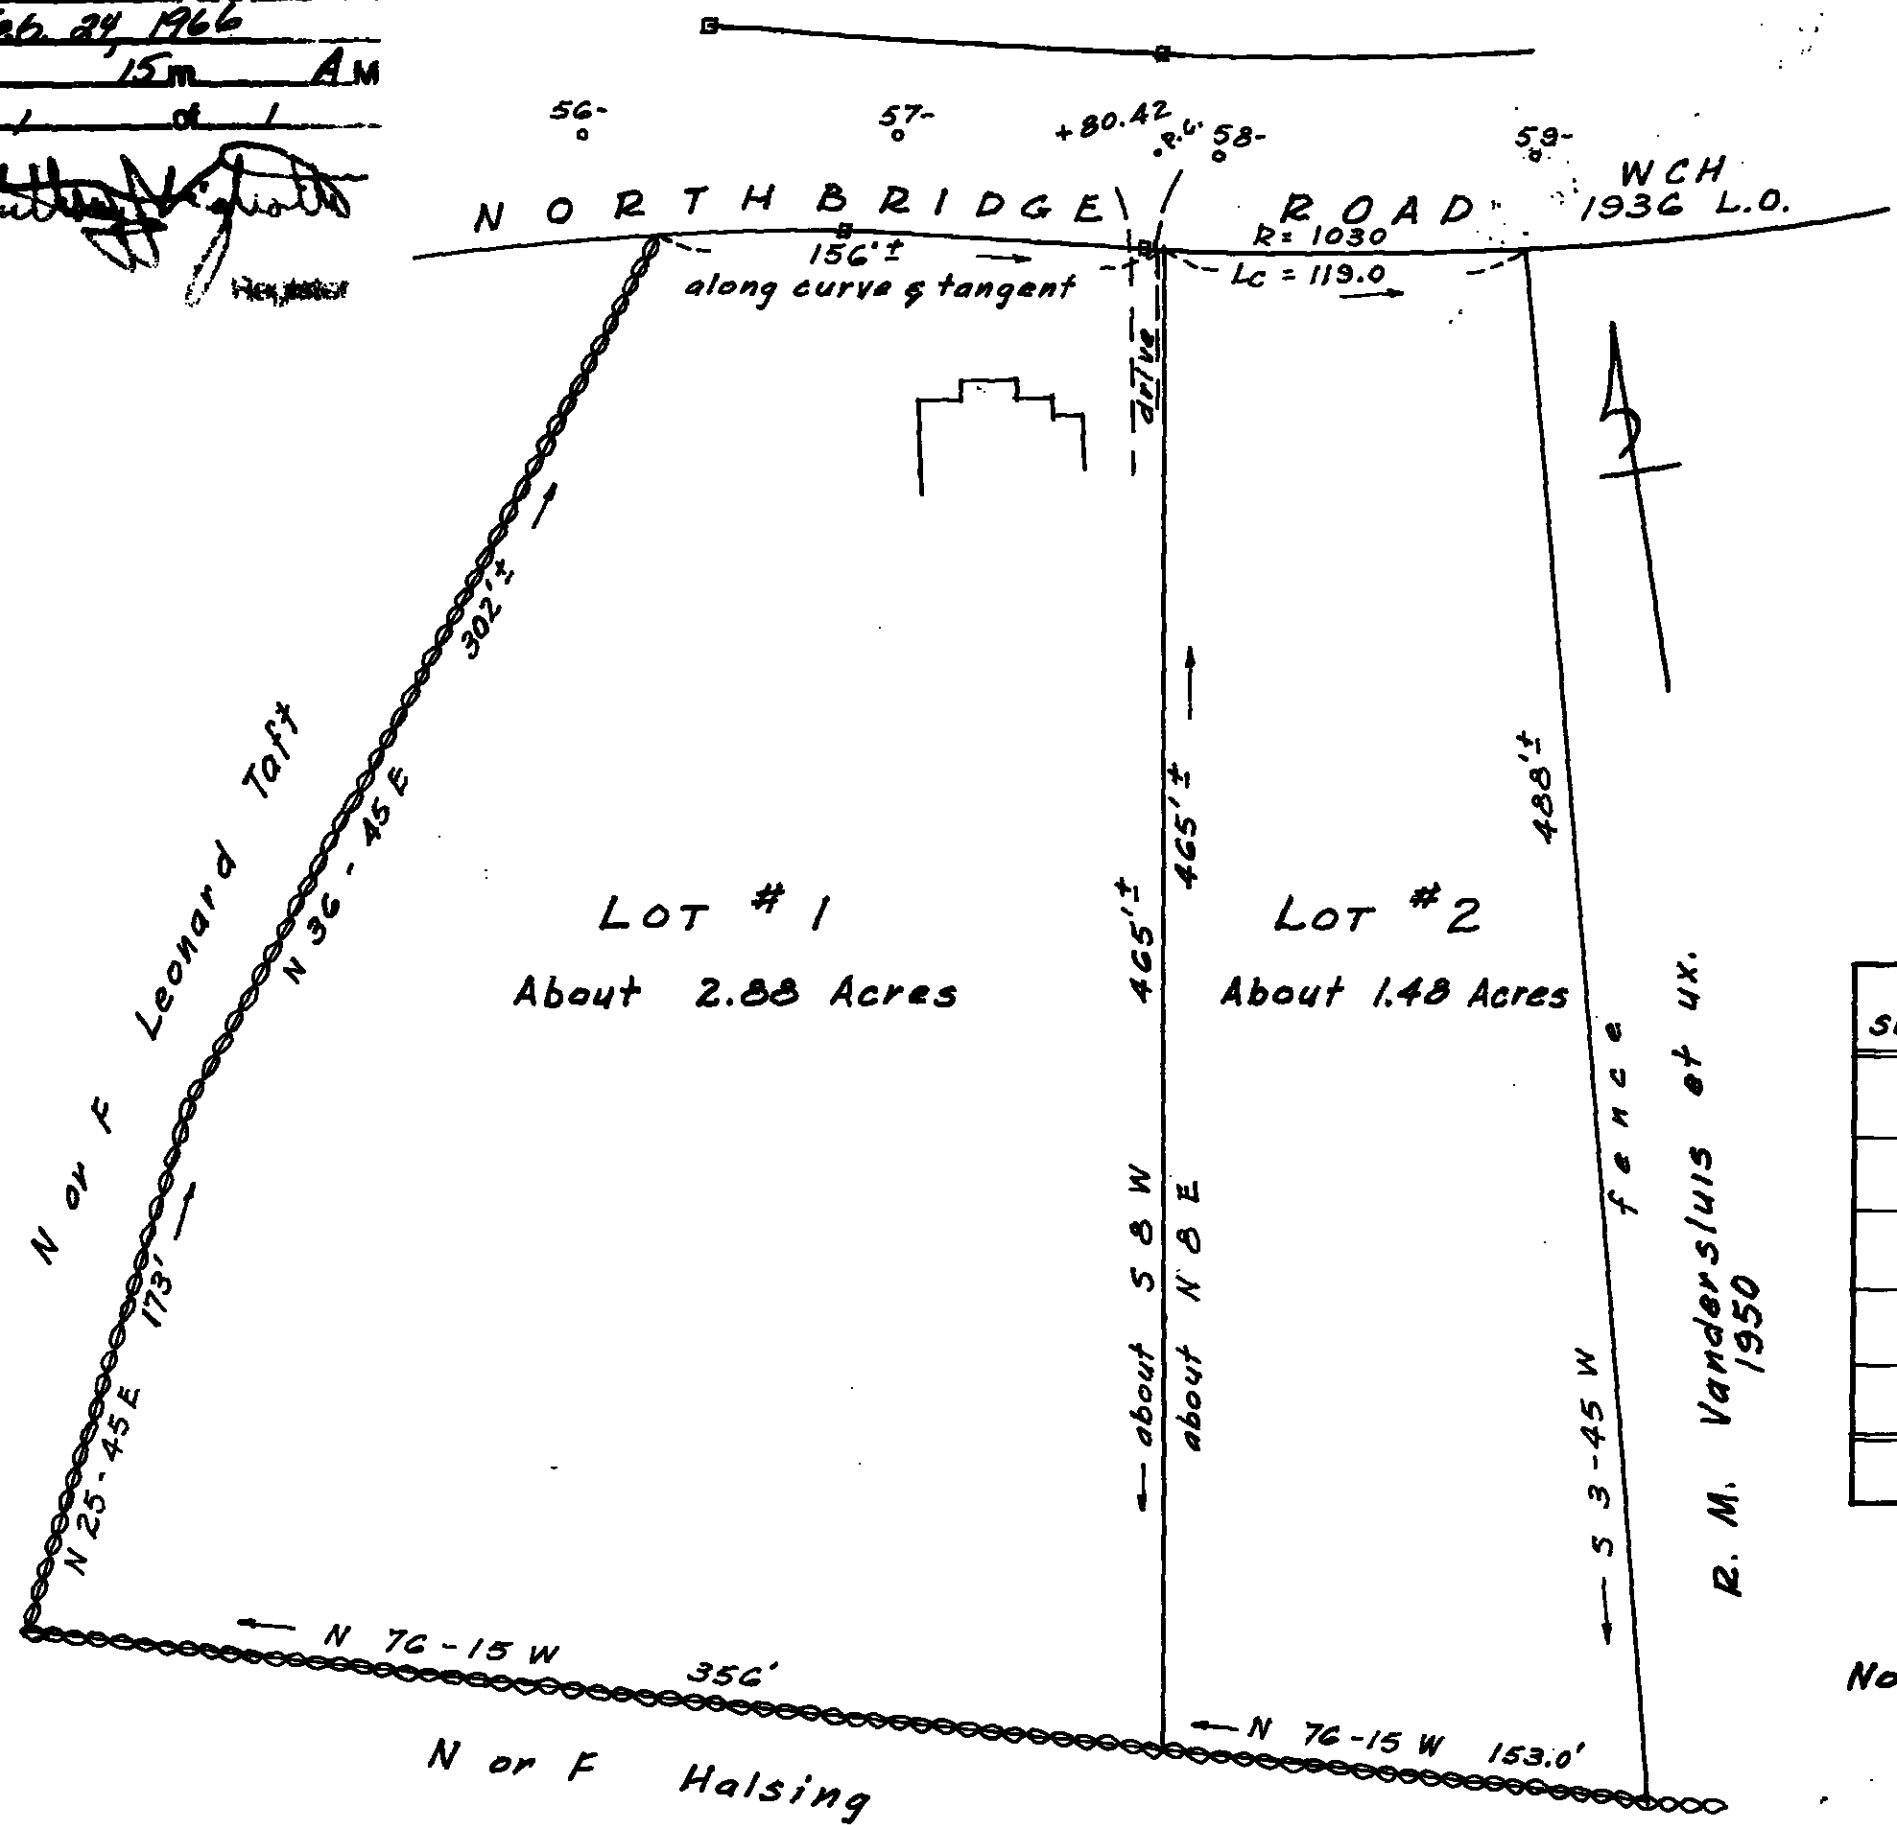

LAND IN MENDON, MASS.

of
HILDA HALSING
Plotted from deed description
in Bk. 2356/80 Worc. Dist. Reg.
and PLAN of NORTHBRIDGE ROAD
Pl. Bk. 94 Plan 9 Worc. Dist. Reg.

Scale 1"=60' Nov. 10, 1965

Paul V. Swanson
Reg. Land Surveyor
UPTON, MASS.

PLANNING BOARD APPROVAL UNDER SUBDIVISION CONTROL LAW NOT REQUIRED
<i>Gardner J. Good</i>
<i>Leo J. Gouly</i>
<i>Donald A. Wheeler</i>
<i>Norman L. Rogers</i>
MAJORITY MENDON PLANNING BOARD

Note: Approved by Mendon Board of Appeals
May 27, 1965

Carlton J. Goss
Richard Clarney

Apr. 3, 1966

