


Worcester County Layout of 1934
Decree 1027, Plan H-2469R

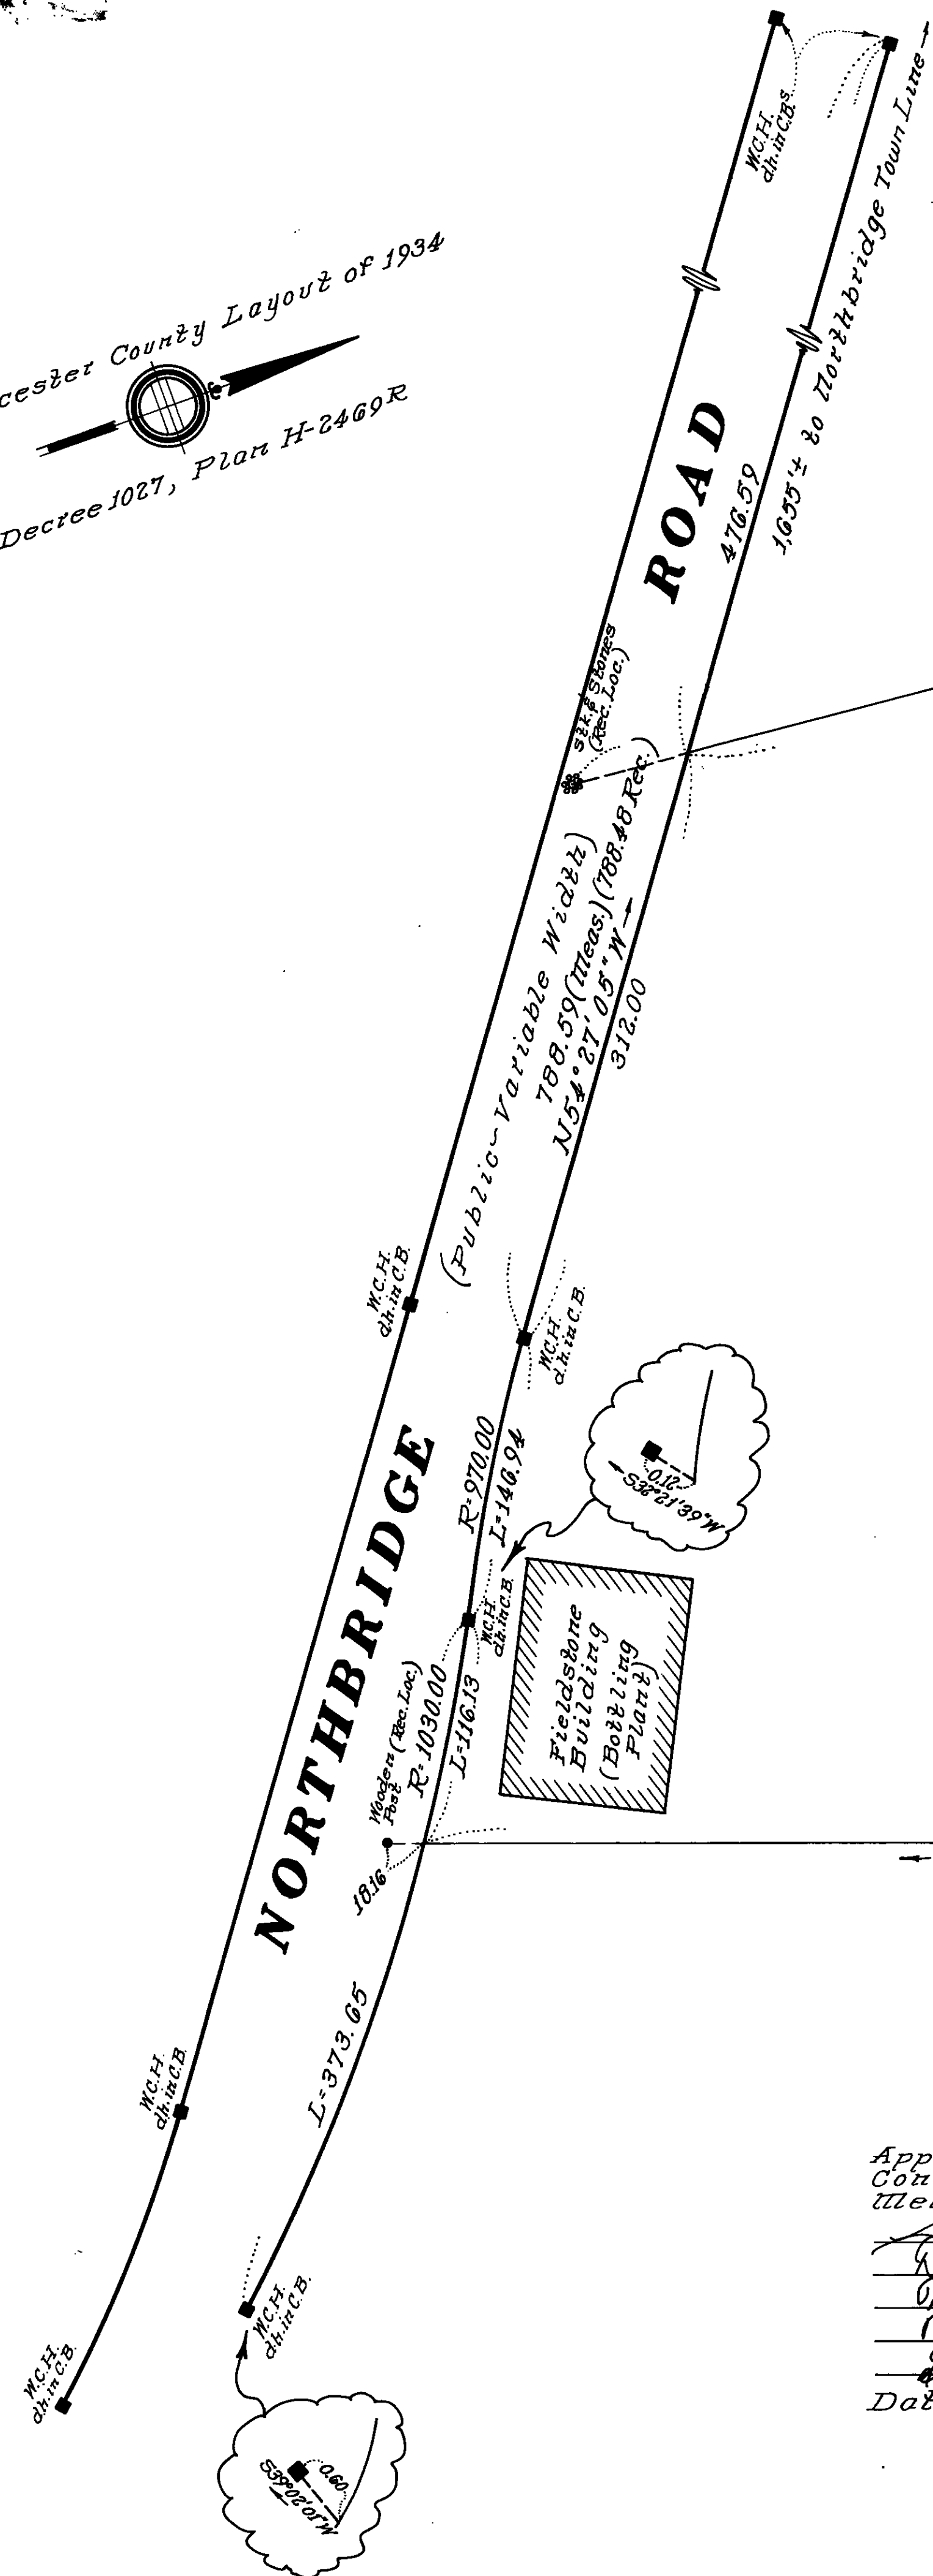

Misscoe Spring Water Company

AREA = 21.321 ACRES
(OR 928,746 ± SF)

n/f Samuel W. Wood

Approval under the Subdivision
Control Law not required.
Mendon Planning Board

Date: April 14, 1966

WORCESTER DISTRICT REGISTRY
OF DEEDS-WORCESTER, MA
PLAN BOOK 302 PLAN 32
Received AUG 12, 1966
Sheet 1 of 1
ATTEST: _____
Register

Plan of Land in
MENDON, MASS.
Property of
Vincent Palumbo
Scale: 1" = 60' April 13, 1966
Schofield Brothers, Registered
Land Surveyors
48 Park Street, Framingham, Mass.
& 121 East Main St., Milford, Mass.