

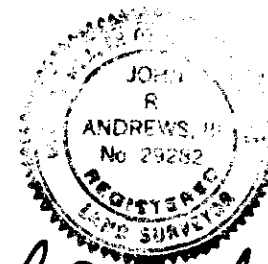


LAND OF
GEORGE A. DAIGE
MENDON MASS.
JANUARY 19, 1983
SCALE 1"=50'

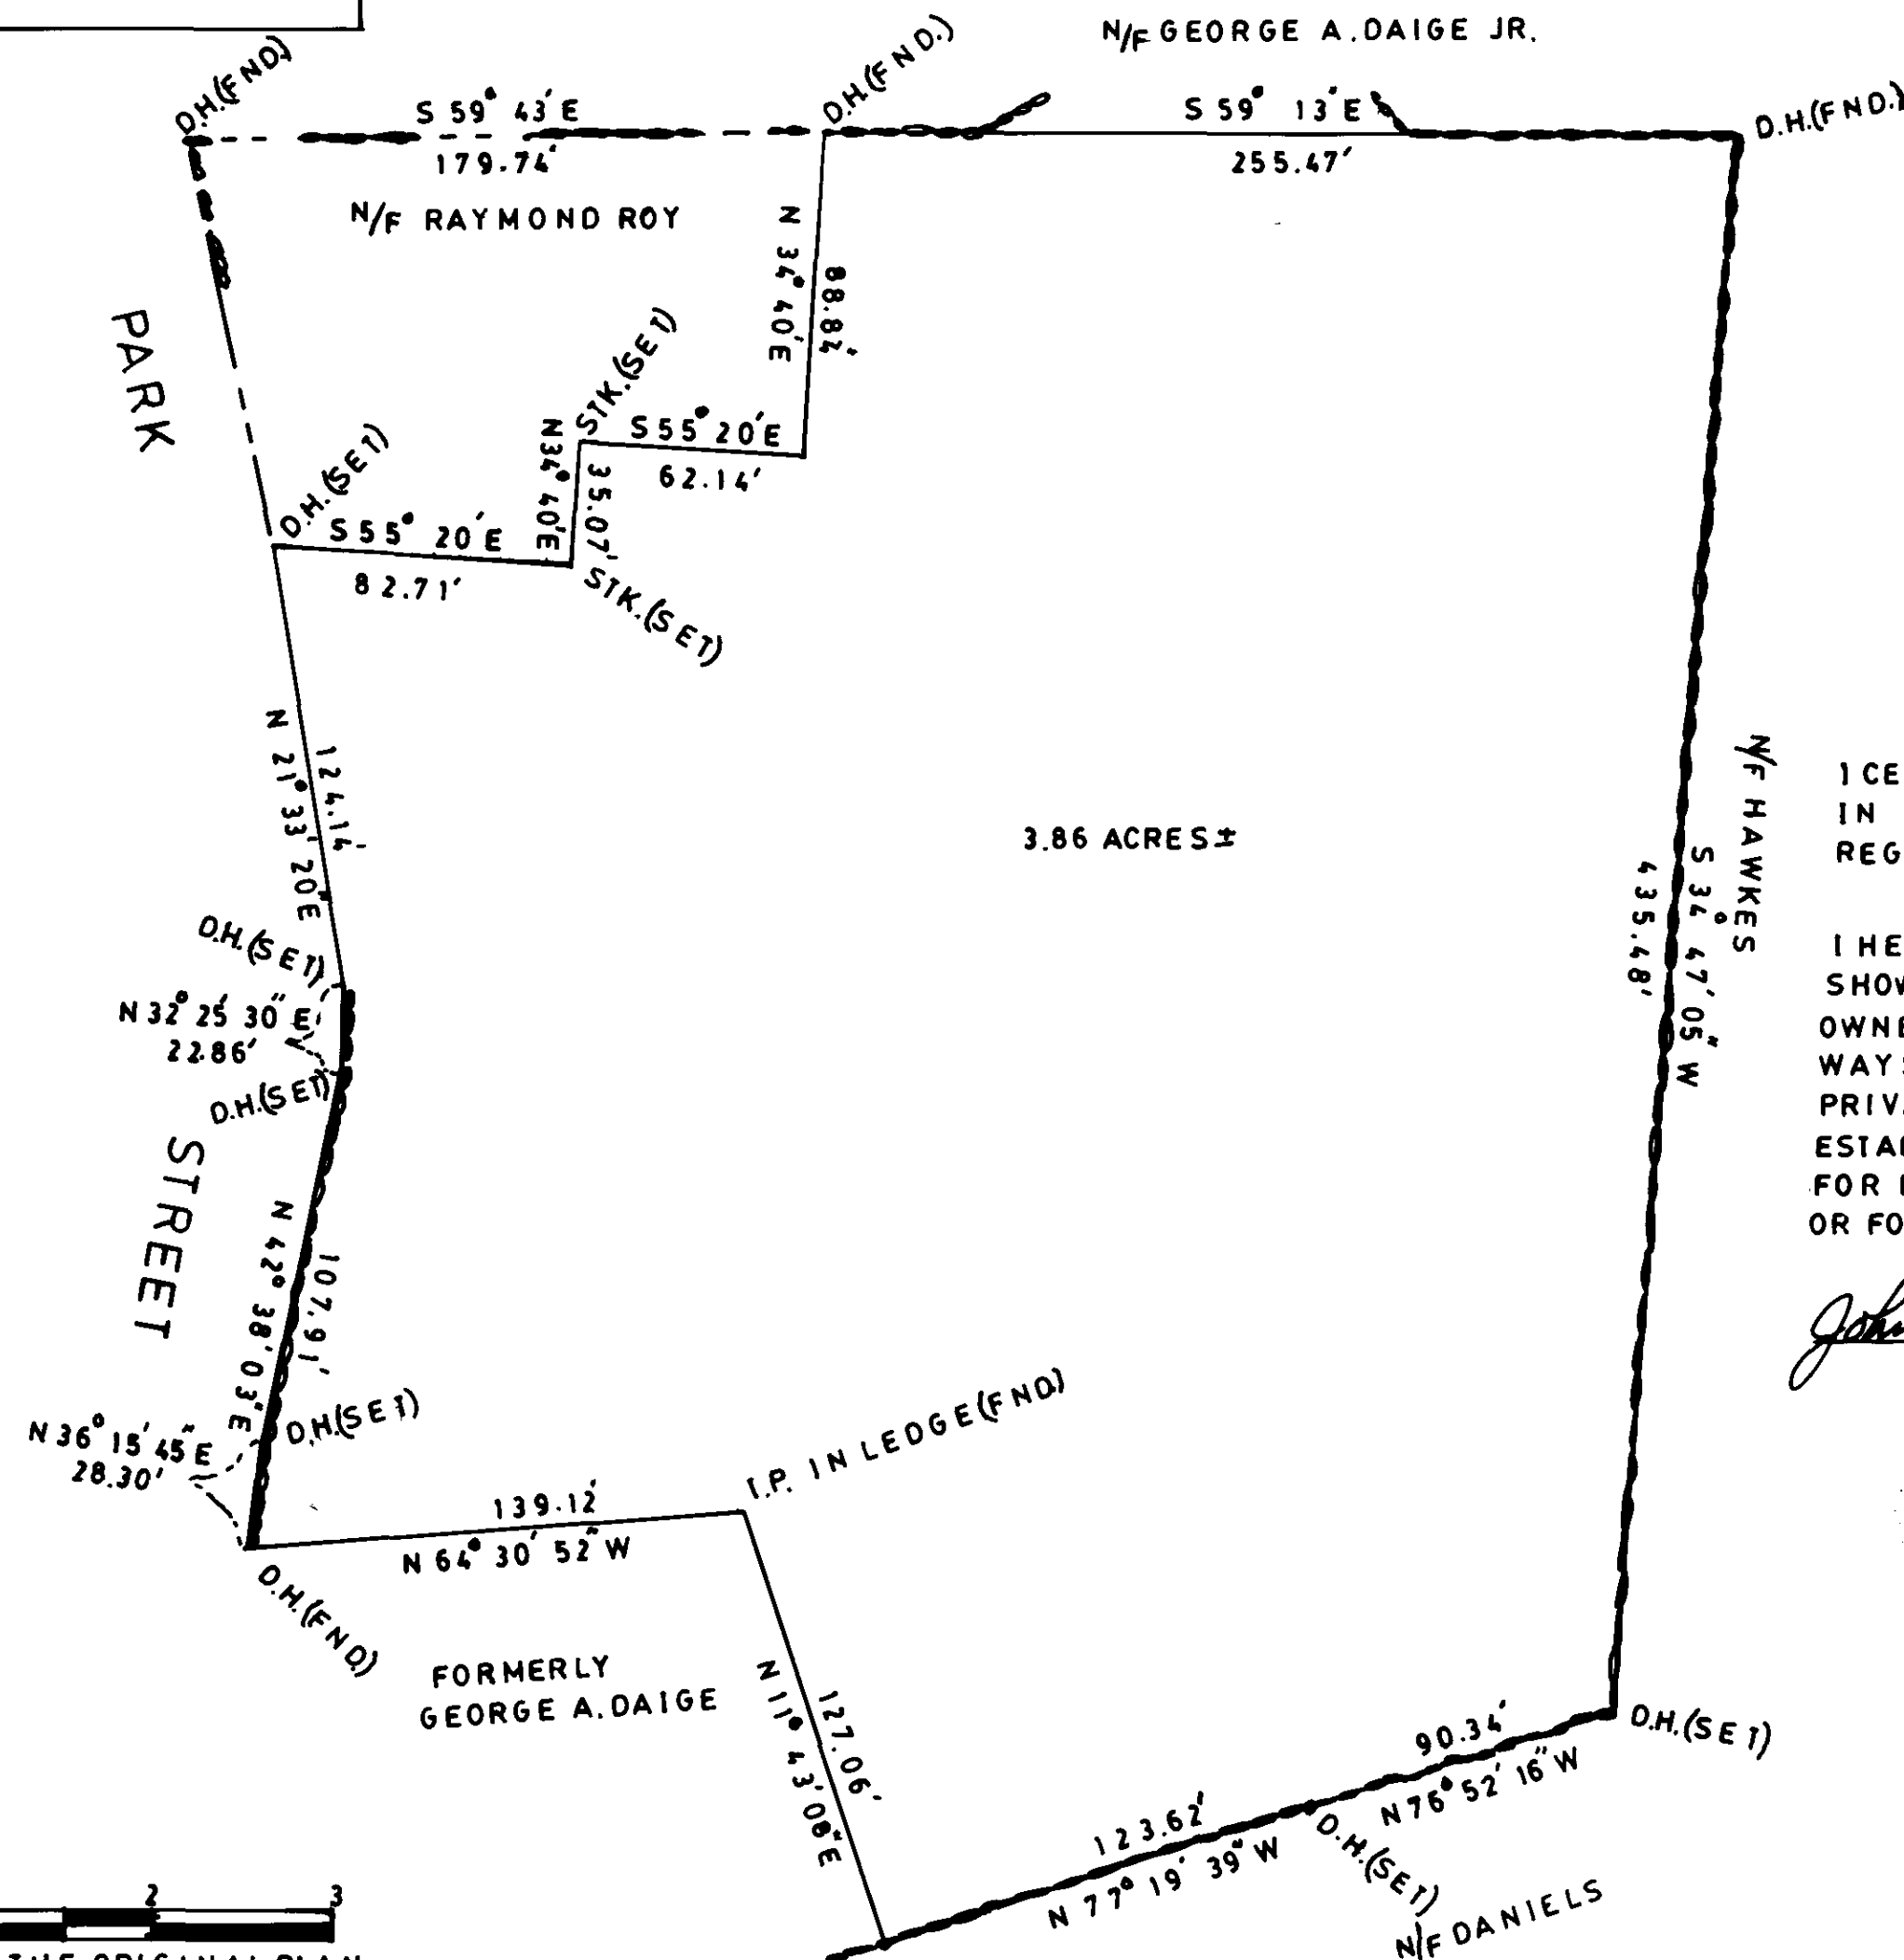

John R. Andrews III

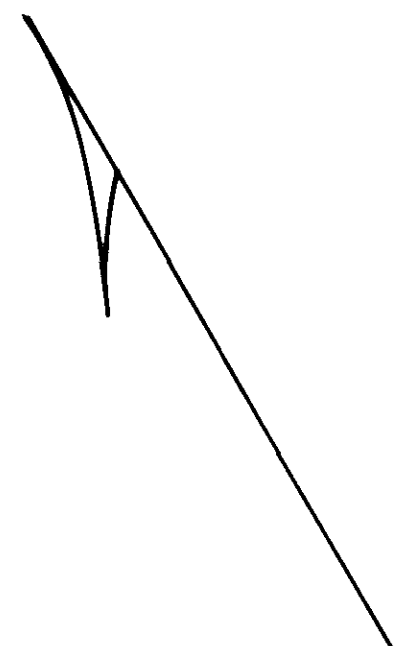


I CERTIFY THIS PLAN HAS BEEN PREPARED
IN COMPLIANCE WITH THE RULES AND
REGULATIONS OF THE REGISTERS OF DEEDS

I HEREBY CERTIFY THAT THE PROPERTY LINES
SHOWN ARE THE LINES DIVIDING EXISTING
OWNERSHIPS AND THE LINES OF STREETS AND
WAYS SHOWN ARE THOSE OF PUBLIC OR
PRIVATE STREETS OR WAYS ALREADY
ESTABLISHED AND THAT NO NEW LINES
FOR DIVISION OF EXISTING OWNERSHIP
OR FOR NEW WAYS ARE SHOWN.

John R. Andrews III

1-19-83

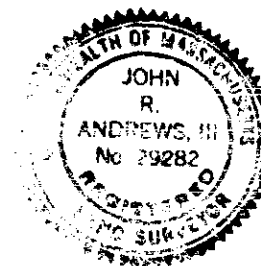

WORCESTER DISTRICT REGISTRY
OF DEEDS-WORCESTER, MA

PLAN BOOK 503 PLAN 94

Received Feb 8 1983

11 A 05 m A M

Sheet 1 of 1

ATTEST:

Anthony J. [Signature]
Register

0 1 2 3
INCHES ON THE ORIGINAL PLAN