


FOR REGISTRY USE

I CERTIFY THAT THIS PLAN HAS BEEN PREPARED IN COMPLIANCE WITH THE RULES AND REGULATIONS OF THE REGISTRY OF DEEDS.

THIS PLAN AND SURVEY WERE PREPARED IN COMPLIANCE WITH THE PROCEDURAL AND TECHNICAL STANDARDS FOR THE PRACTICE OF LAND SURVEYING IN THE COMMONWEALTH OF MASSACHUSETTES.



John R. Anderson III

APPROVAL UNDER SUBDIVISION CONTROL LAW NOT REQUIRED

MENDON PLANNING BOARD


Peter F. Denton

Norman Rogers

Richard Quinlan

BEING A MAJORITY

DATE: 12/17/84

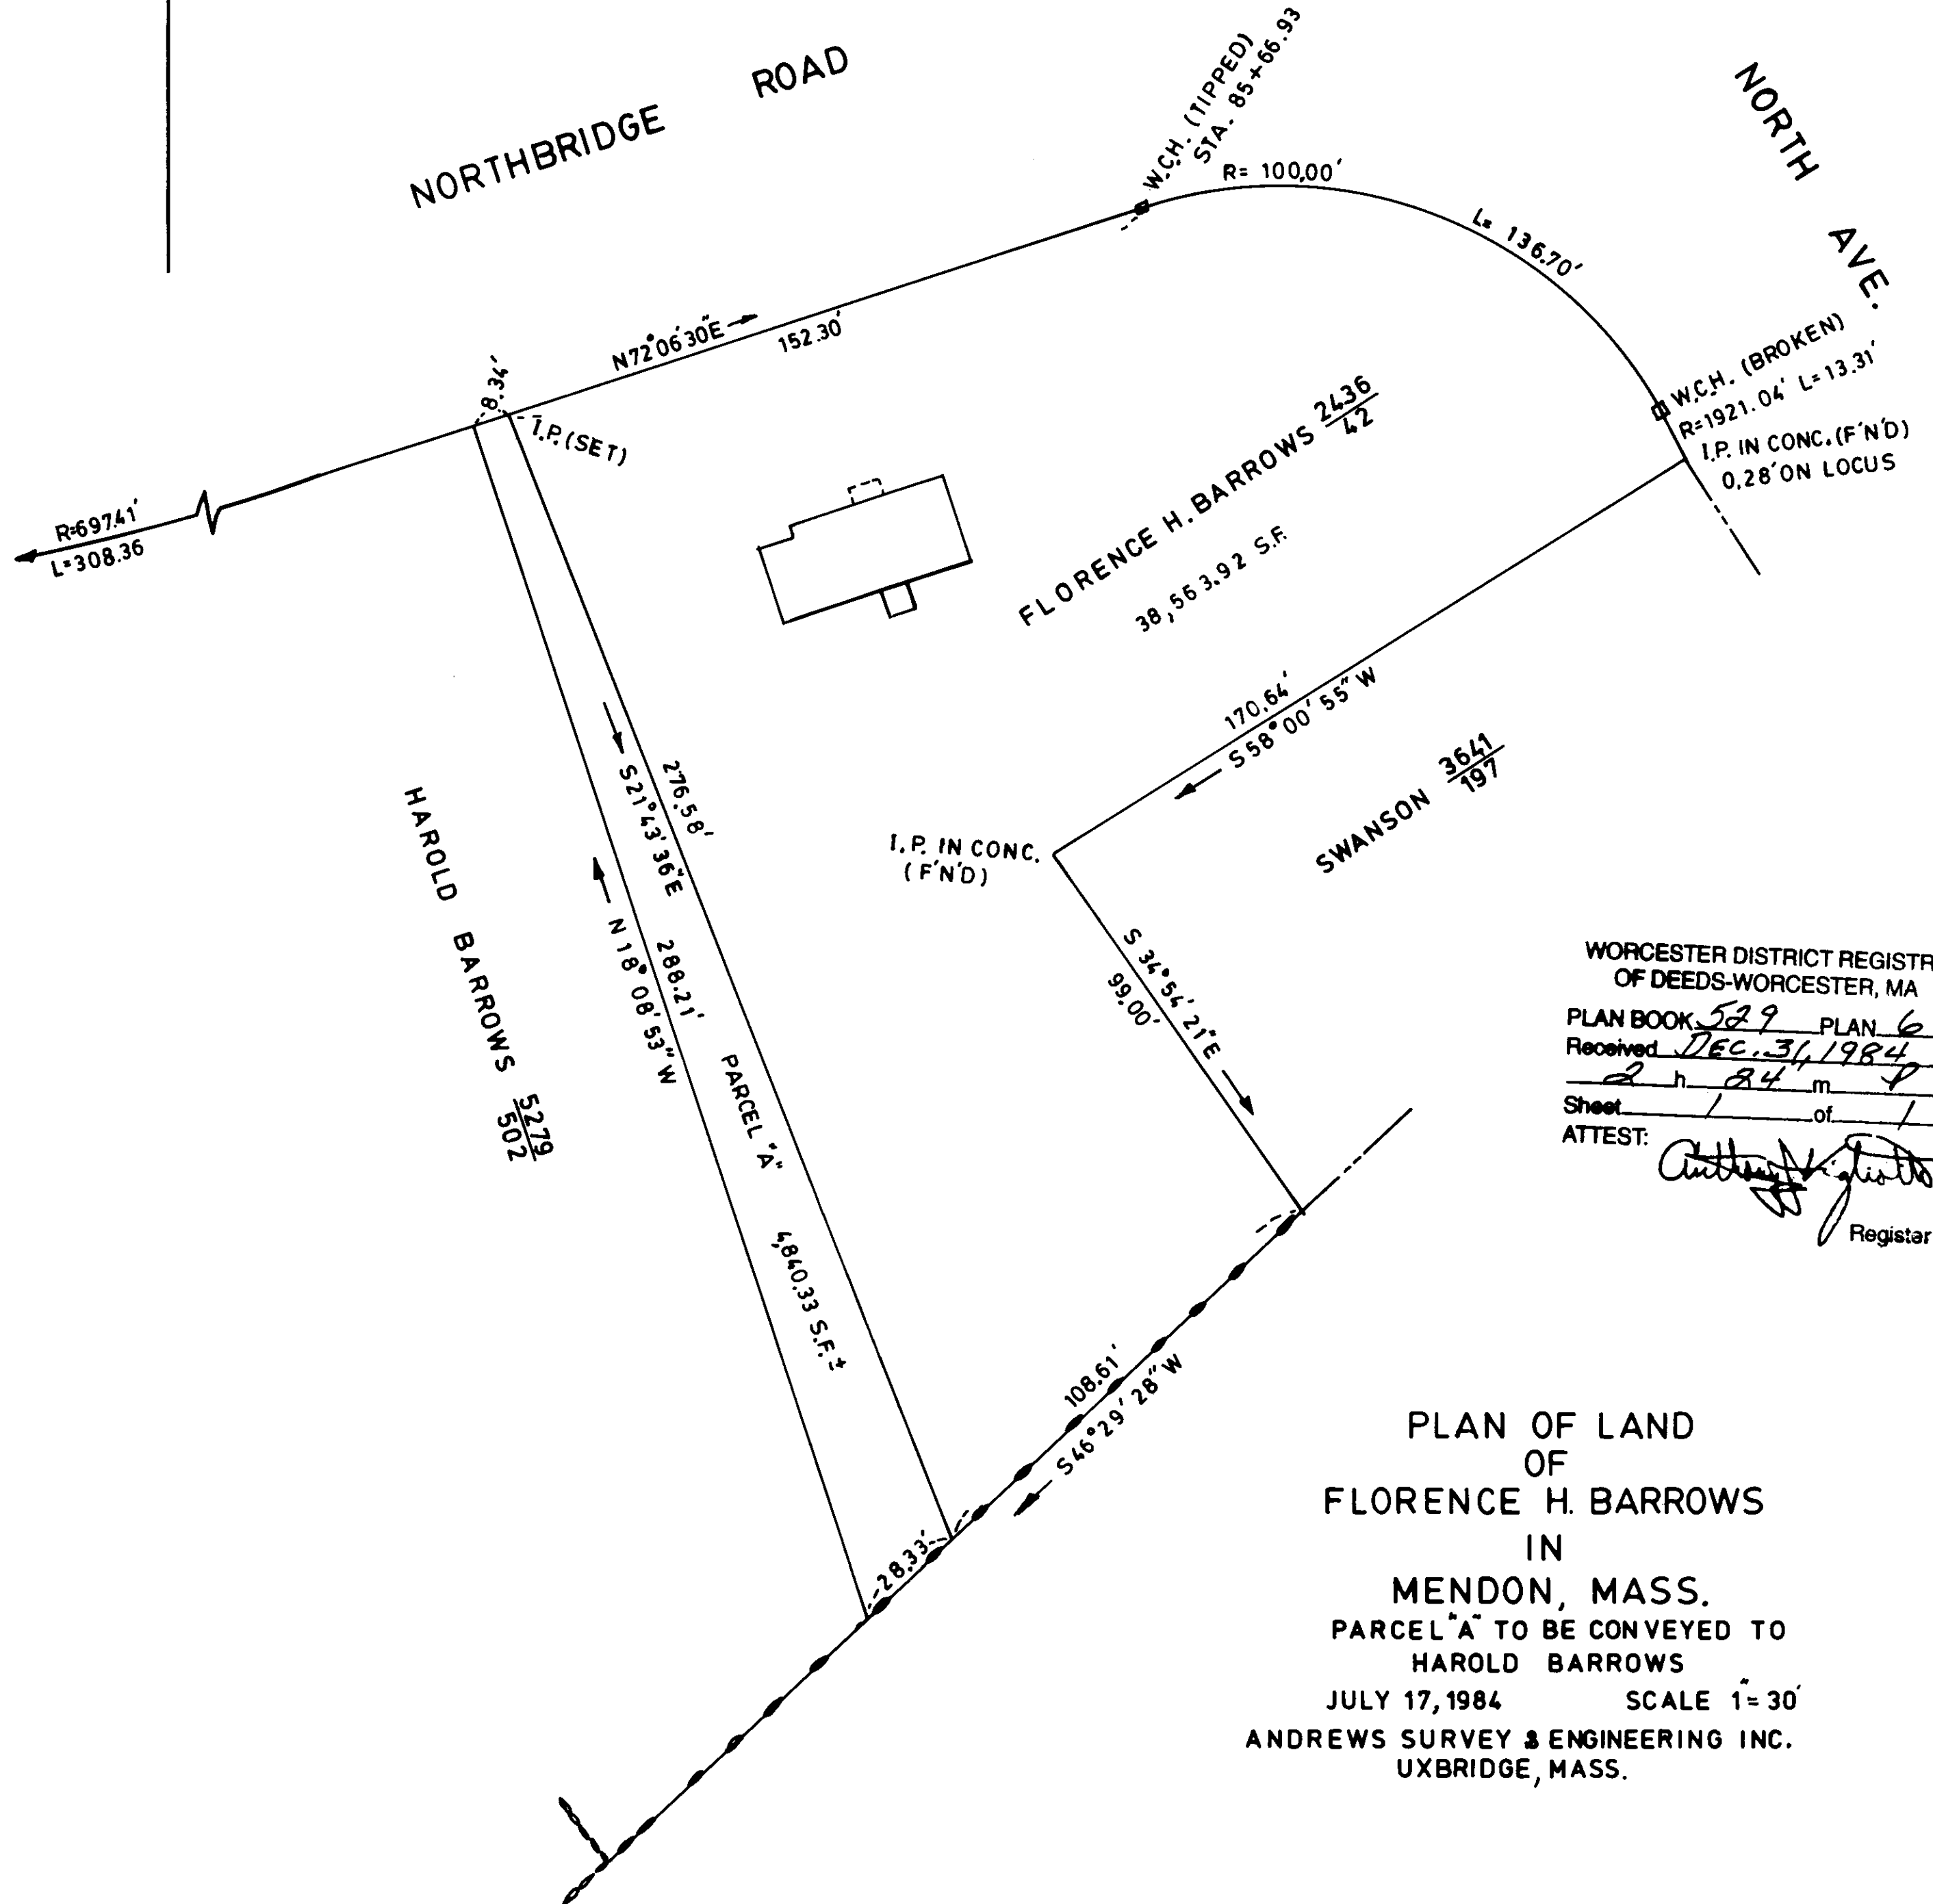

WORCESTER DISTRICT REGISTRY
 OF DEEDS-WORCESTER, MA
 PLAN BOOK 529 PLAN 6
 Received DEC. 31, 1984
2 h 24 m 4 M
 Sheet _____ of _____
 ATTEST: *Anthony J. Giusto*
 Registrar

PLAN OF LAND
 OF
 FLORENCE H. BARROWS
 IN
 MENDON, MASS.
 PARCEL "A" TO BE CONVEYED TO
 HAROLD BARROWS
 JULY 17, 1984 SCALE 1"=30'
 ANDREWS SURVEY & ENGINEERING INC.
 UXBRIDGE, MASS.