


APPROVAL UNDER THE SUBDIVISION
CONTROL LAW NOT REQUIRED.
MENDON PLANNING BOARD

James F. Pichon
William L. Rogers
Peter F. Denton
John Rosenbaum

April 15, 1987
DATE


10-31-87

This plan was prepared in accordance
with the rules and regulations of the
Registers of Deeds.

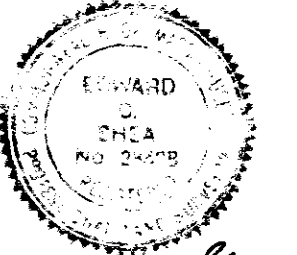

Edward C. Shea


April 13, 1987
Date

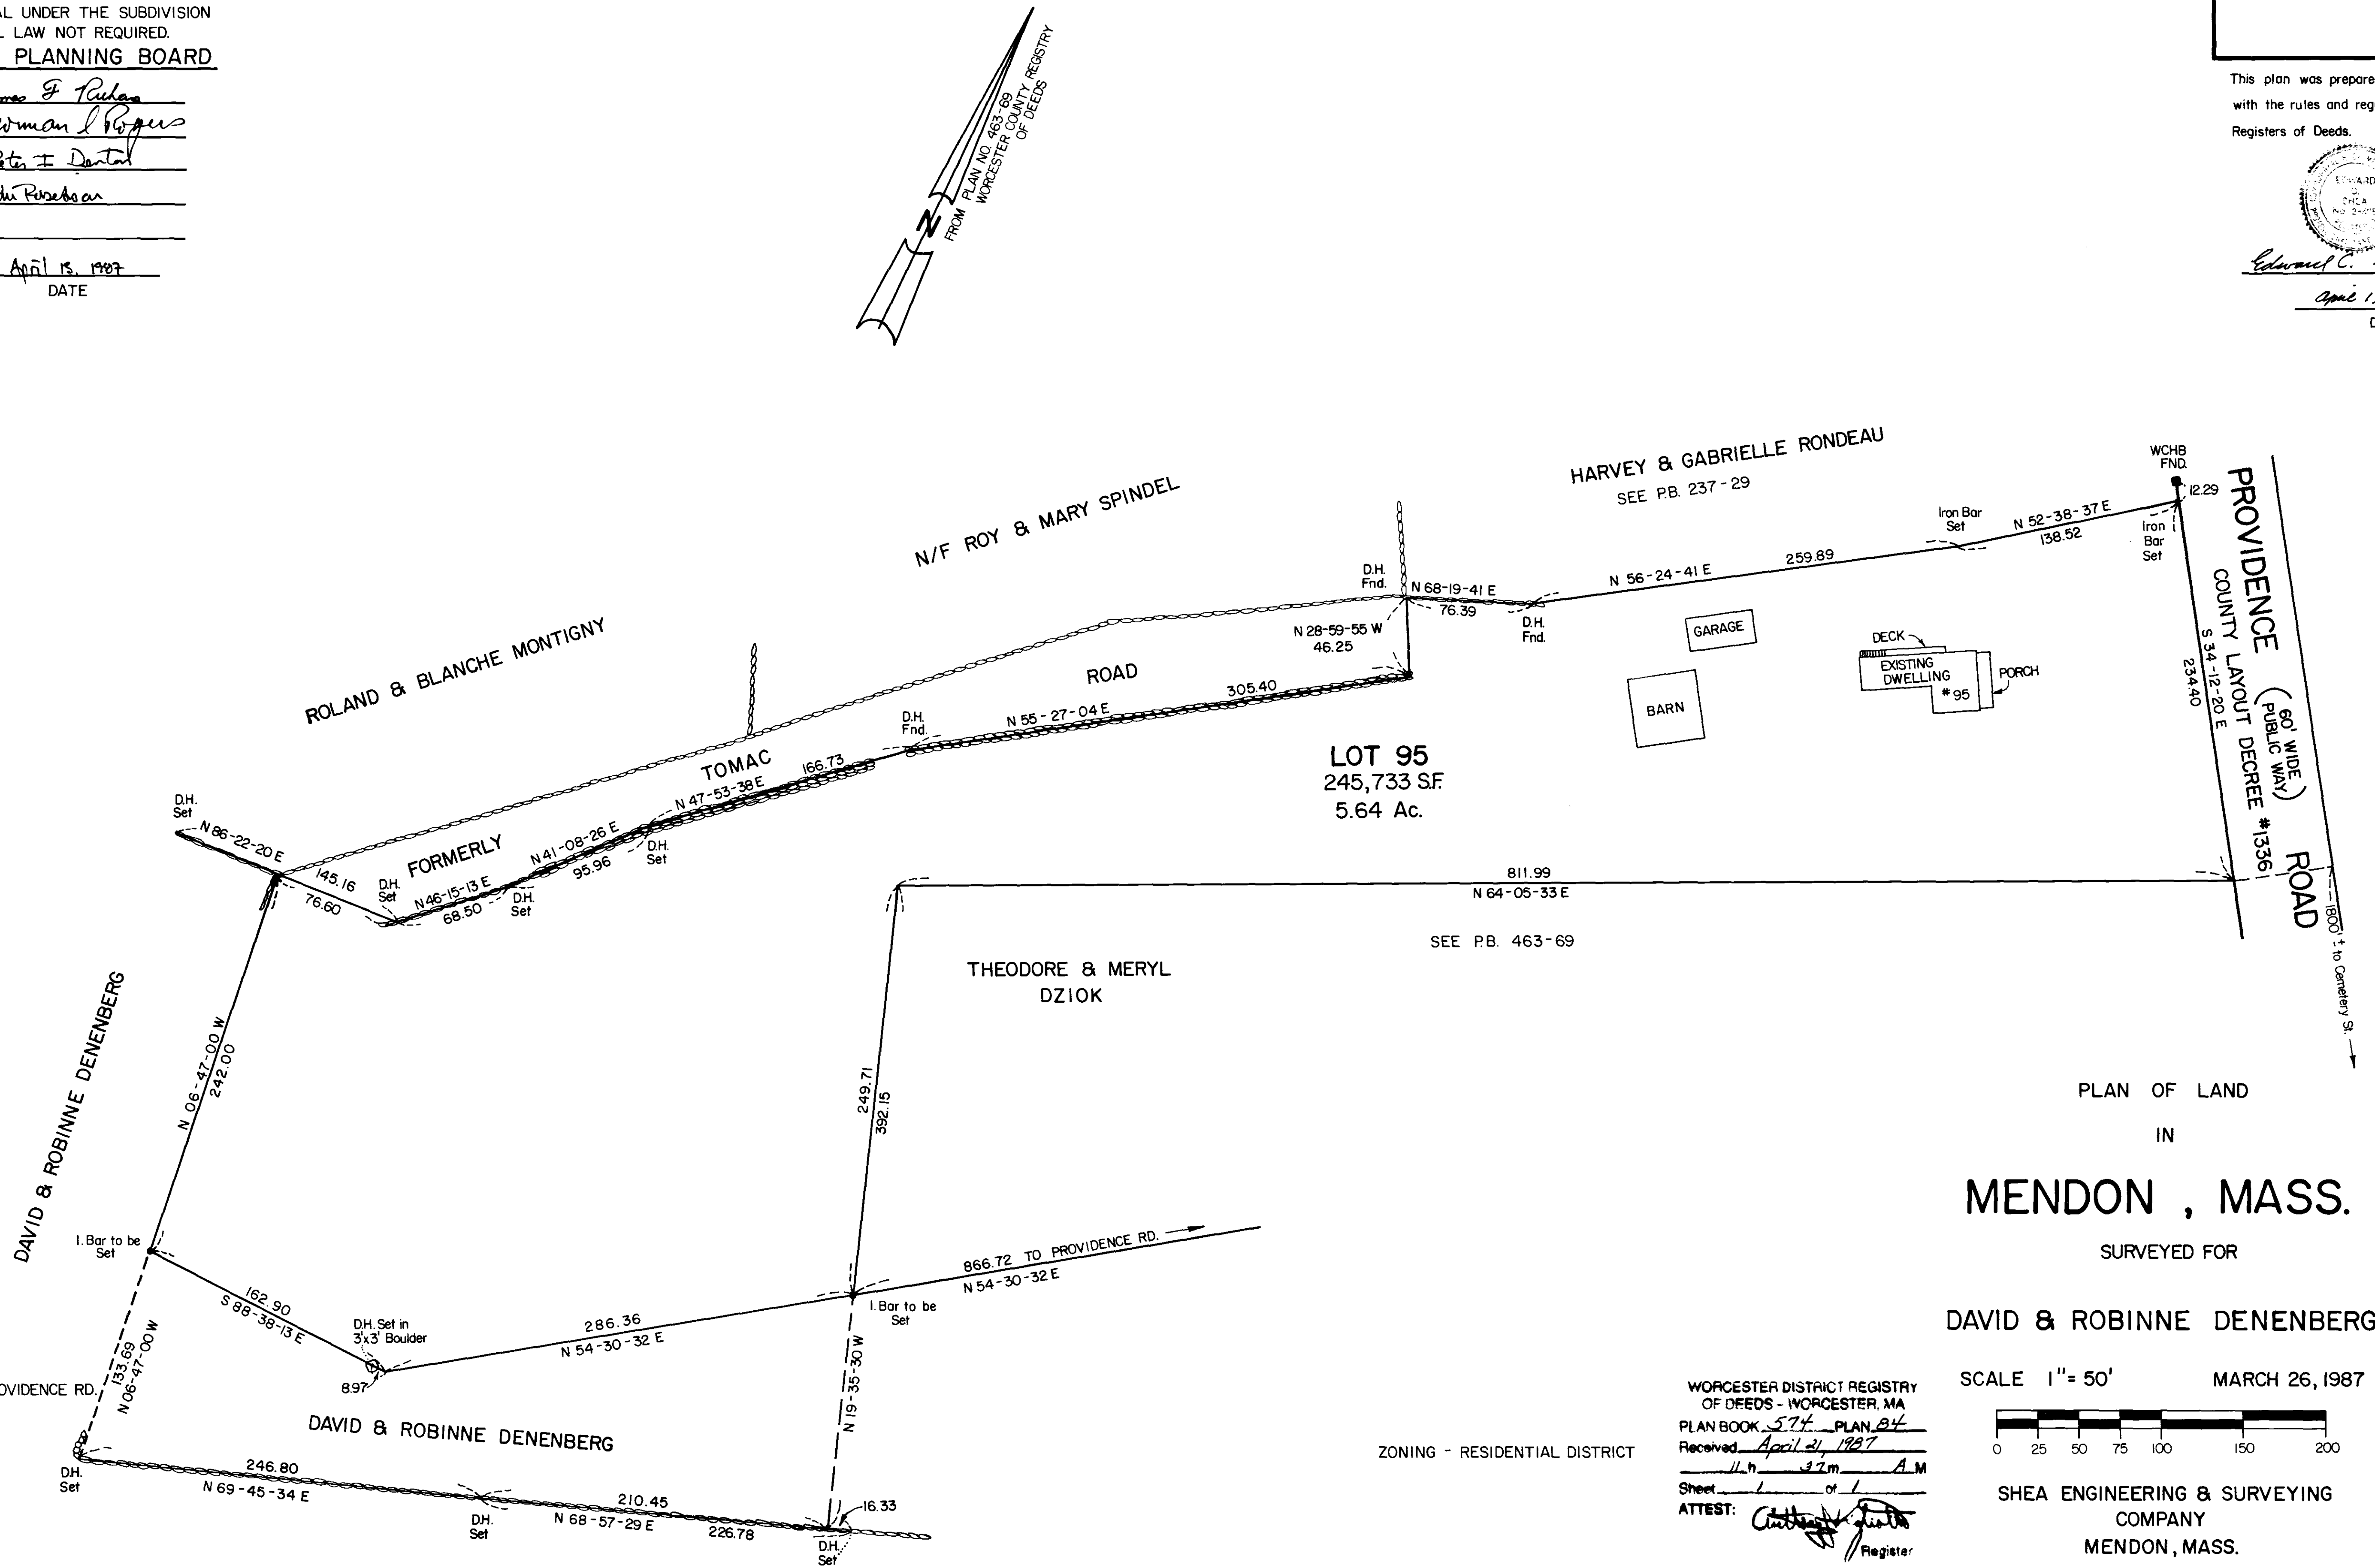

PLAN OF LAND
IN
MENDON, MASS.

SURVEYED FOR
DAVID & ROBINNE DENENBERG

SCALE 1" = 50' MARCH 26, 1987

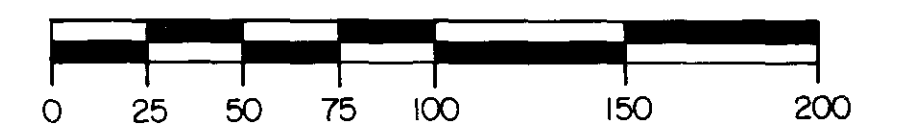

**SHEA ENGINEERING & SURVEYING
COMPANY
MENDON, MASS.**

WORCESTER DISTRICT REGISTRY
OF DEEDS - WORCESTER, MA
PLAN BOOK 574 PLAN 84
Received April 21, 1987
11 h 37 m A.M.
Sheet 1 of 1
ATTEST: *Edward C. Shea*
Register

REMAINING LAND 92.3 ± ACRES
REMAINING FRONTAGE 150.00' ON PROVIDENCE RD.

ZONING - RESIDENTIAL DISTRICT