

LAND IN MENDON, MASS.

[REDACTED]
 CATHERINE H. D. BOWEN
 TO
 JOHN AND LINDA PREUSSE

REF: WORC. DIST. REG. DEEDS BK. 3542/241
 BEARINGS BASED ON 1926 WORC. CO. LAYOUT


SCALE 1" = 20' MARCH 30, 1963

SURVEYOR- PAUL V. SWANSON
 UPTON, MASS.

APPROVAL UNDER SUBDIVISION CONTROL LAW NOT REQUIRED
<i>Harold Metcalf</i>
<i>Garland J. Cook</i>
<i>J. Arthur Small</i>
<i>April 6, 1963</i>

Being a majority of the Board

O T H E R
 L A N D

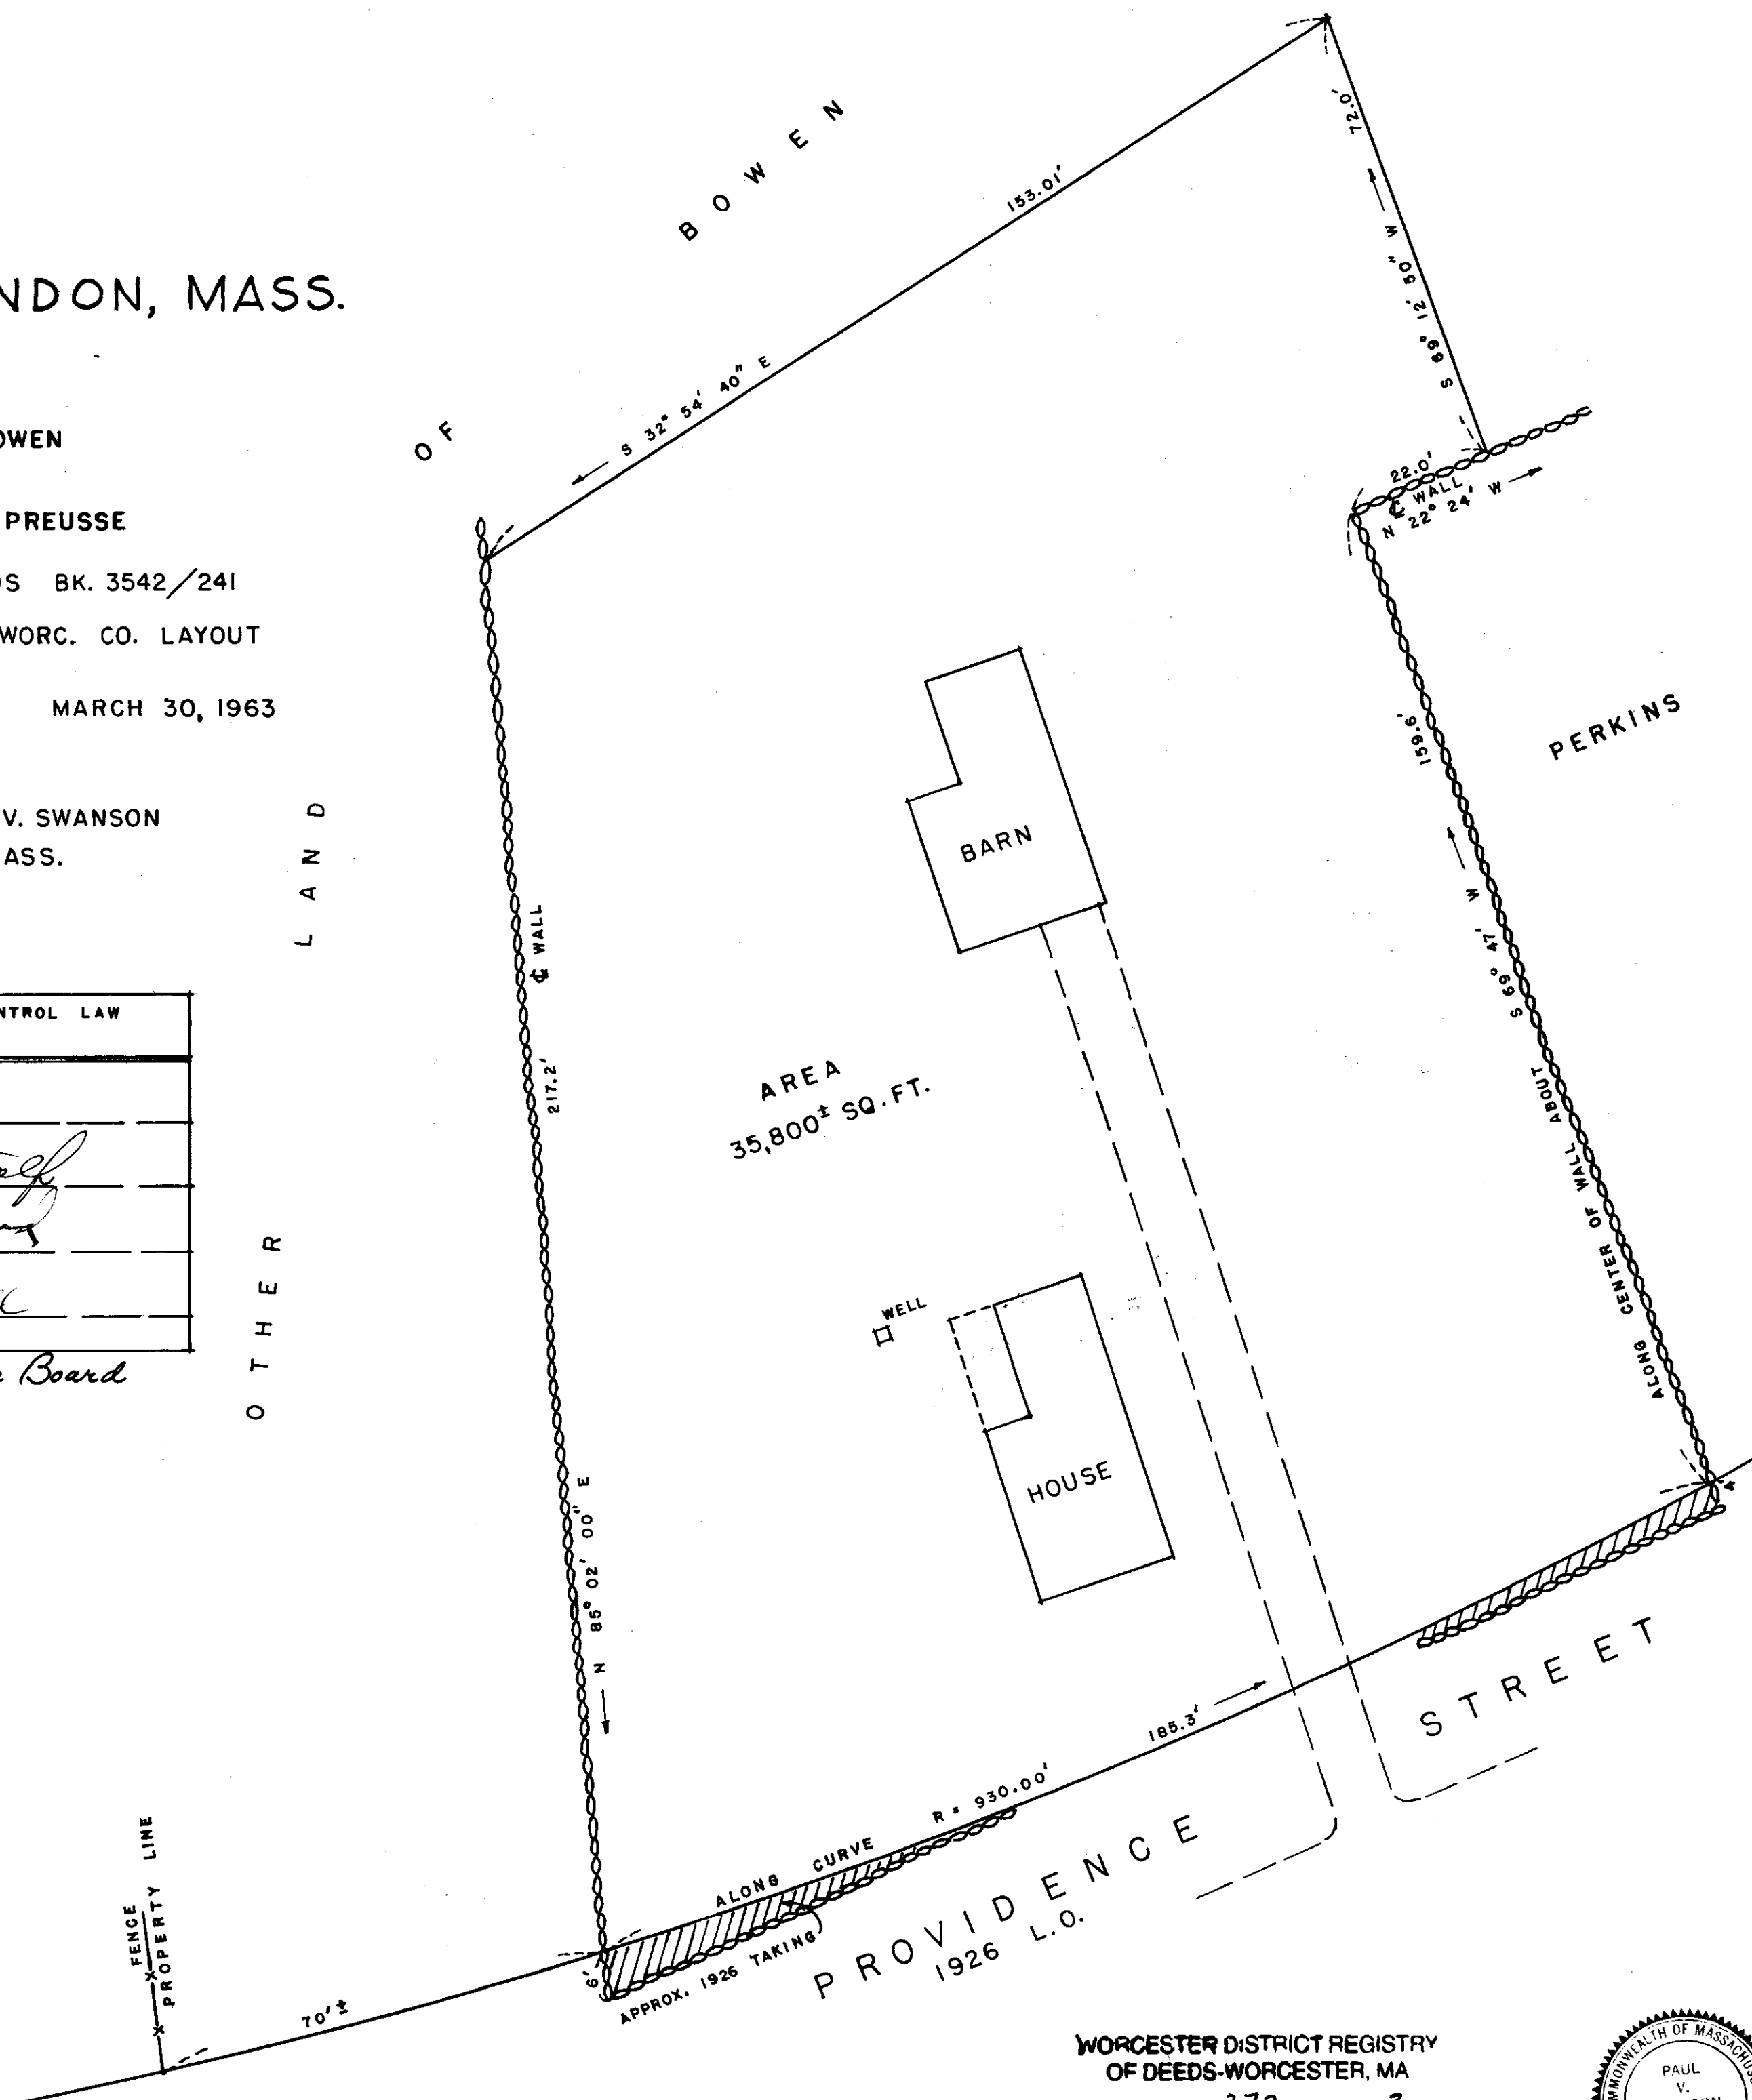

WORCESTER DISTRICT REGISTRY
 OF DEEDS-WORCESTER, MA

PLAN BOOK 272 PLAN 3

Received June 6, 1963

11 h 43 m AM

Sheet 1 of 1

ATTEST: *Anthony [Signature]*

Registrar

