


I CERTIFY THIS PLAN HAS BEEN PREPARED IN COMPLIANCE WITH THE RULES AND REGULATIONS OF THE REGISTERS OF DEEDS.

John R. Andrews III

RECORDED
IN REGISTER DISTRICT

JUN 21 3 52 PM '79

BOOK PAGE ATTEST

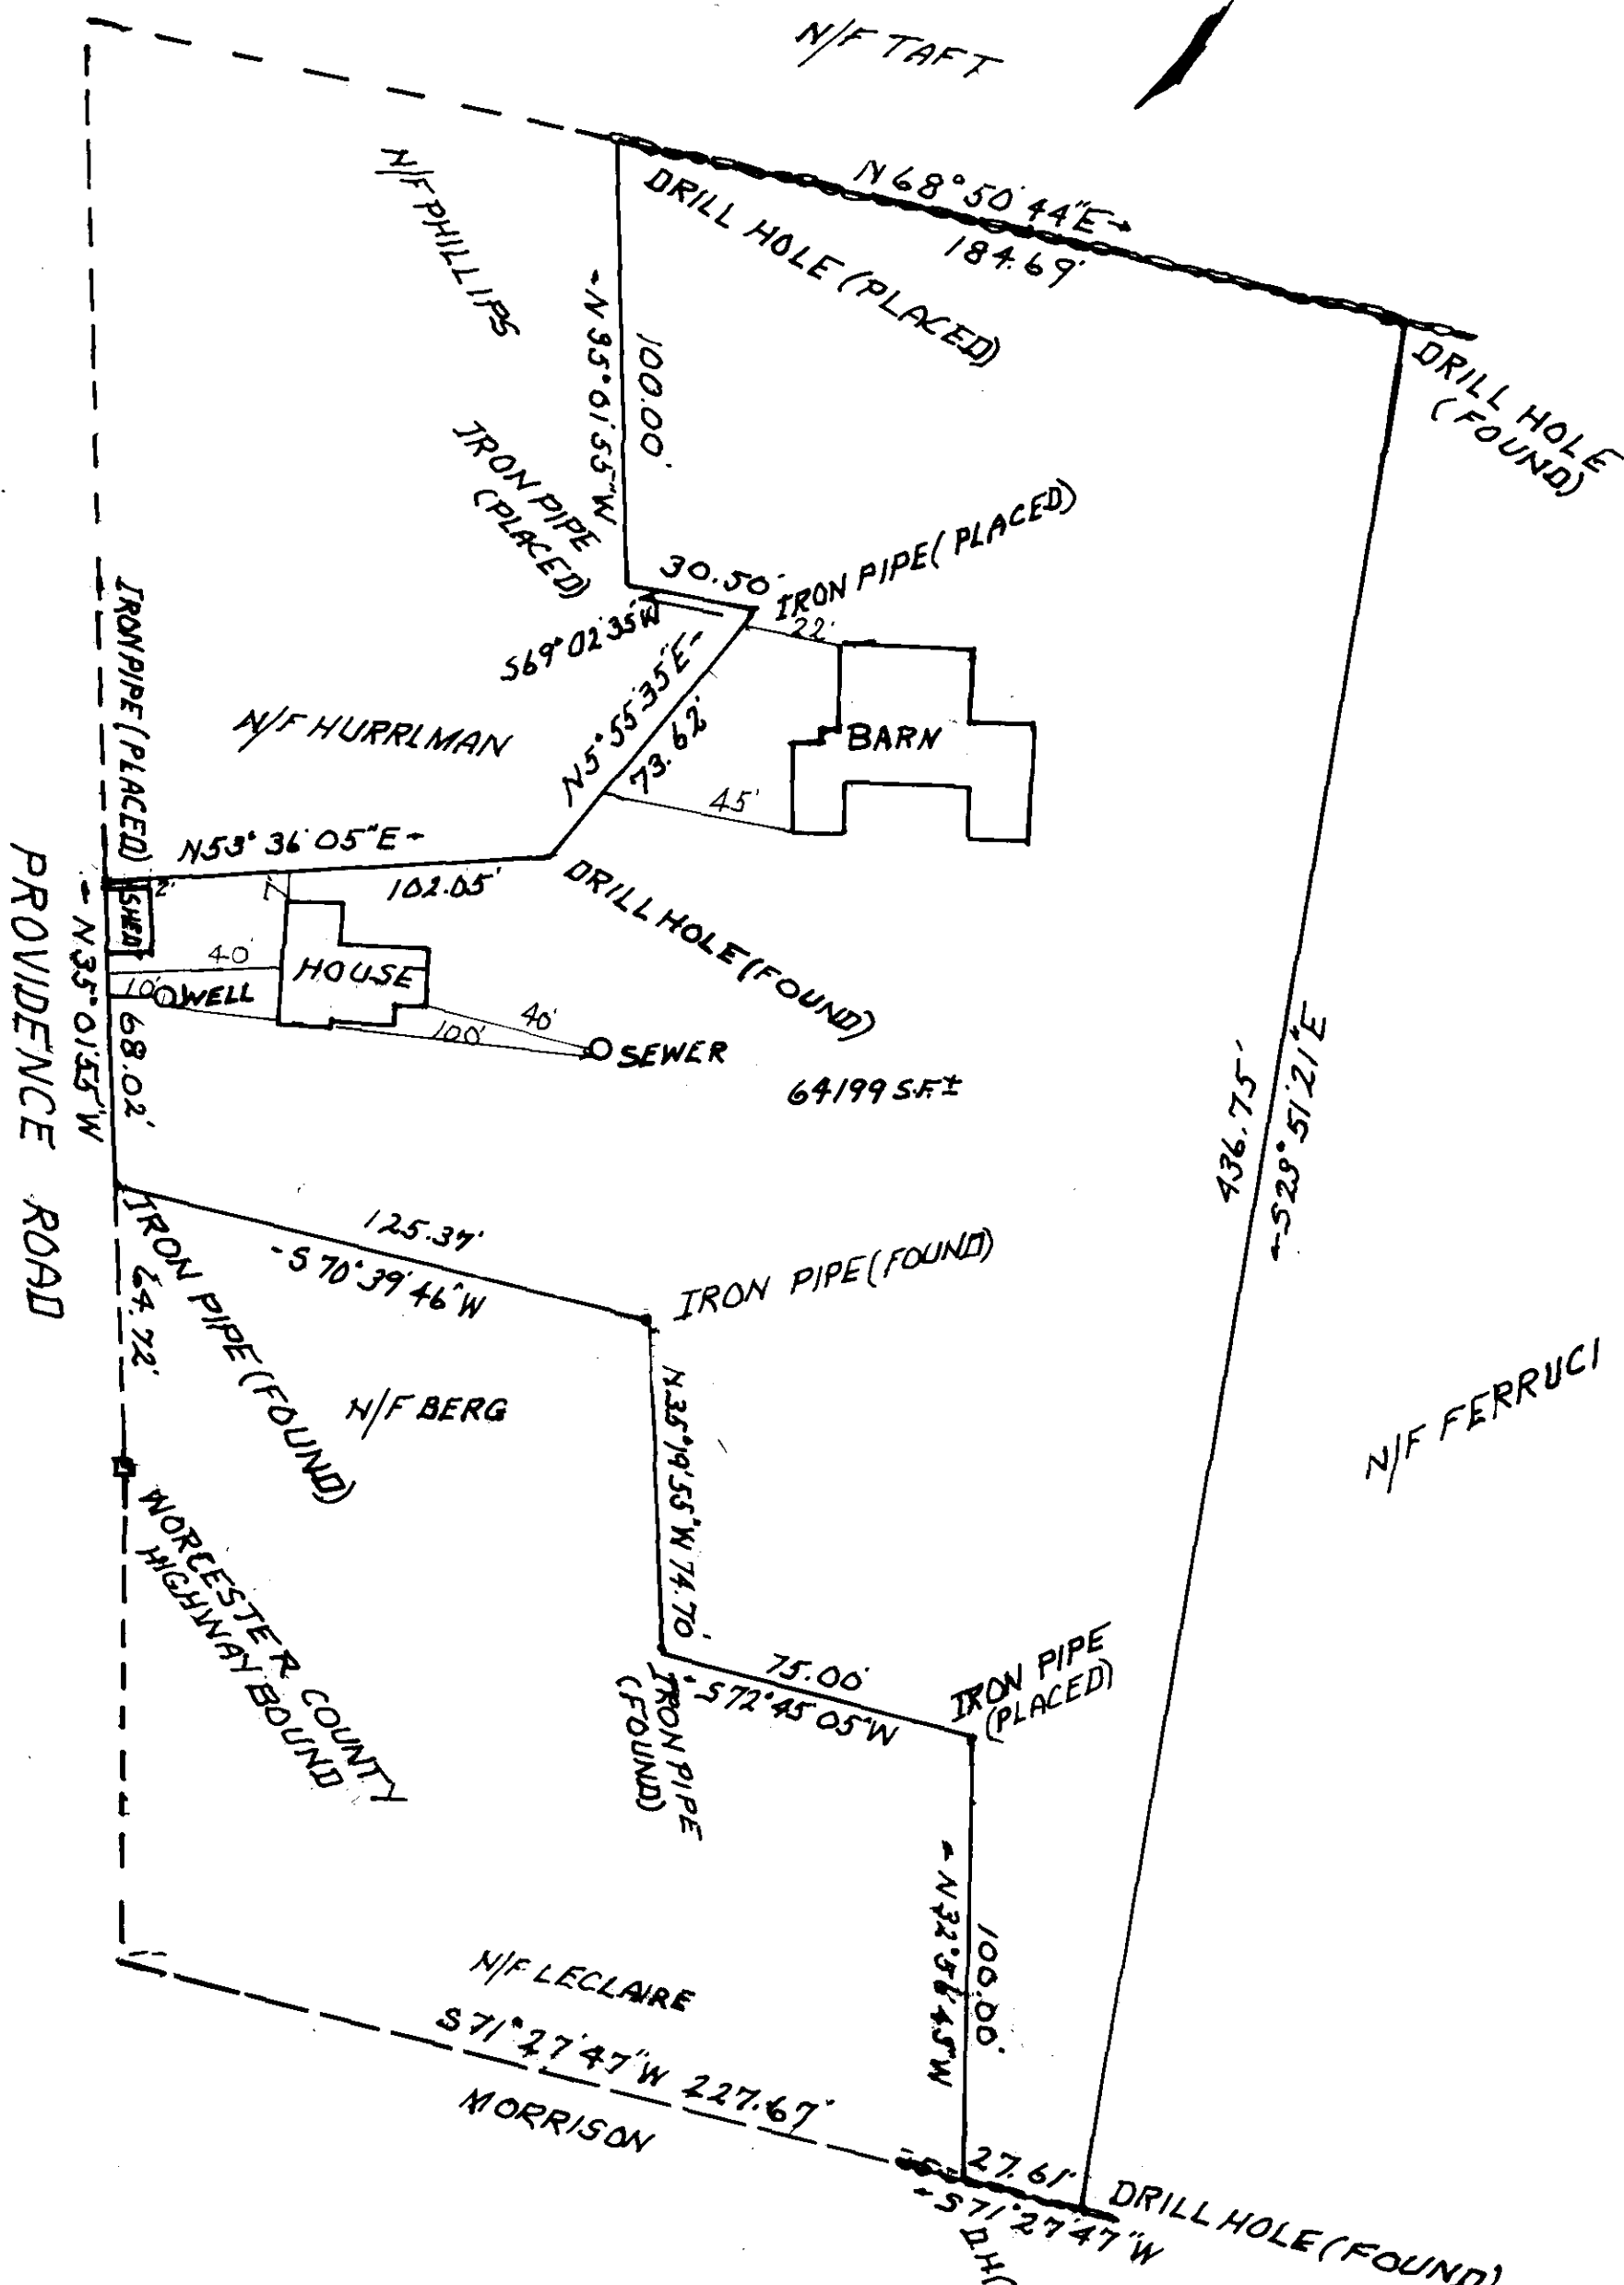

APPROVAL UNDER SUBDIVISION CONTROL LAW NOT REQUIRED

MENDON PLANNING BOARD

William L. Rogers
Peter J. Denton
Jonathan P. Good

BEING A MAJORITY

DATE: 3/12/79

WORCESTER DISTRICT REGISTRY OF DEEDS-WORCESTER, MA

PLAN BOOK 464 PLAN 101

Received JUN 21, 1979

3 h 52 m P M

Sheet 1 of 1

ATTEST:


Anthony J. Fields
Register

LAND OF ESTATE OF ERLE GASKILL
MENDON, MASS.

MARCH 10, 1979.

SCALE: 1" = 40'

John R. Andrews III

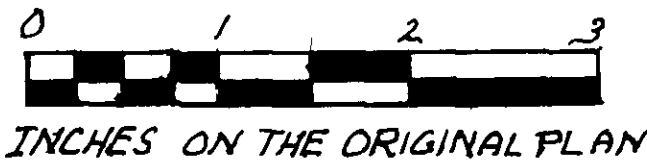

2/2/10/1