

APPROVAL UNDER SUBDIVISION
CONTROL LAW NOT REQUIRED

MENDON PLANNING BOARD


Norman L Rogers
Elmer H Barrand
Charles P. Hood
Peter J. Denton

BEING A MAJORITY
DATE 4/30/79

RECORDED
INDEXED
MAY 7 2 1979
OFFICE OF THE REGISTRAR
OF DEEDS
COMMONWEALTH OF MASSACHUSETTS

I CERTIFY THAT THIS PLAN WAS
MADE IN ACCORDANCE WITH
THE REQUIREMENTS OF
THE REGISTRARS OF DEEDS OF THE
COMMONWEALTH OF MASSACHUSETTS

John R. Andrews, Jr.

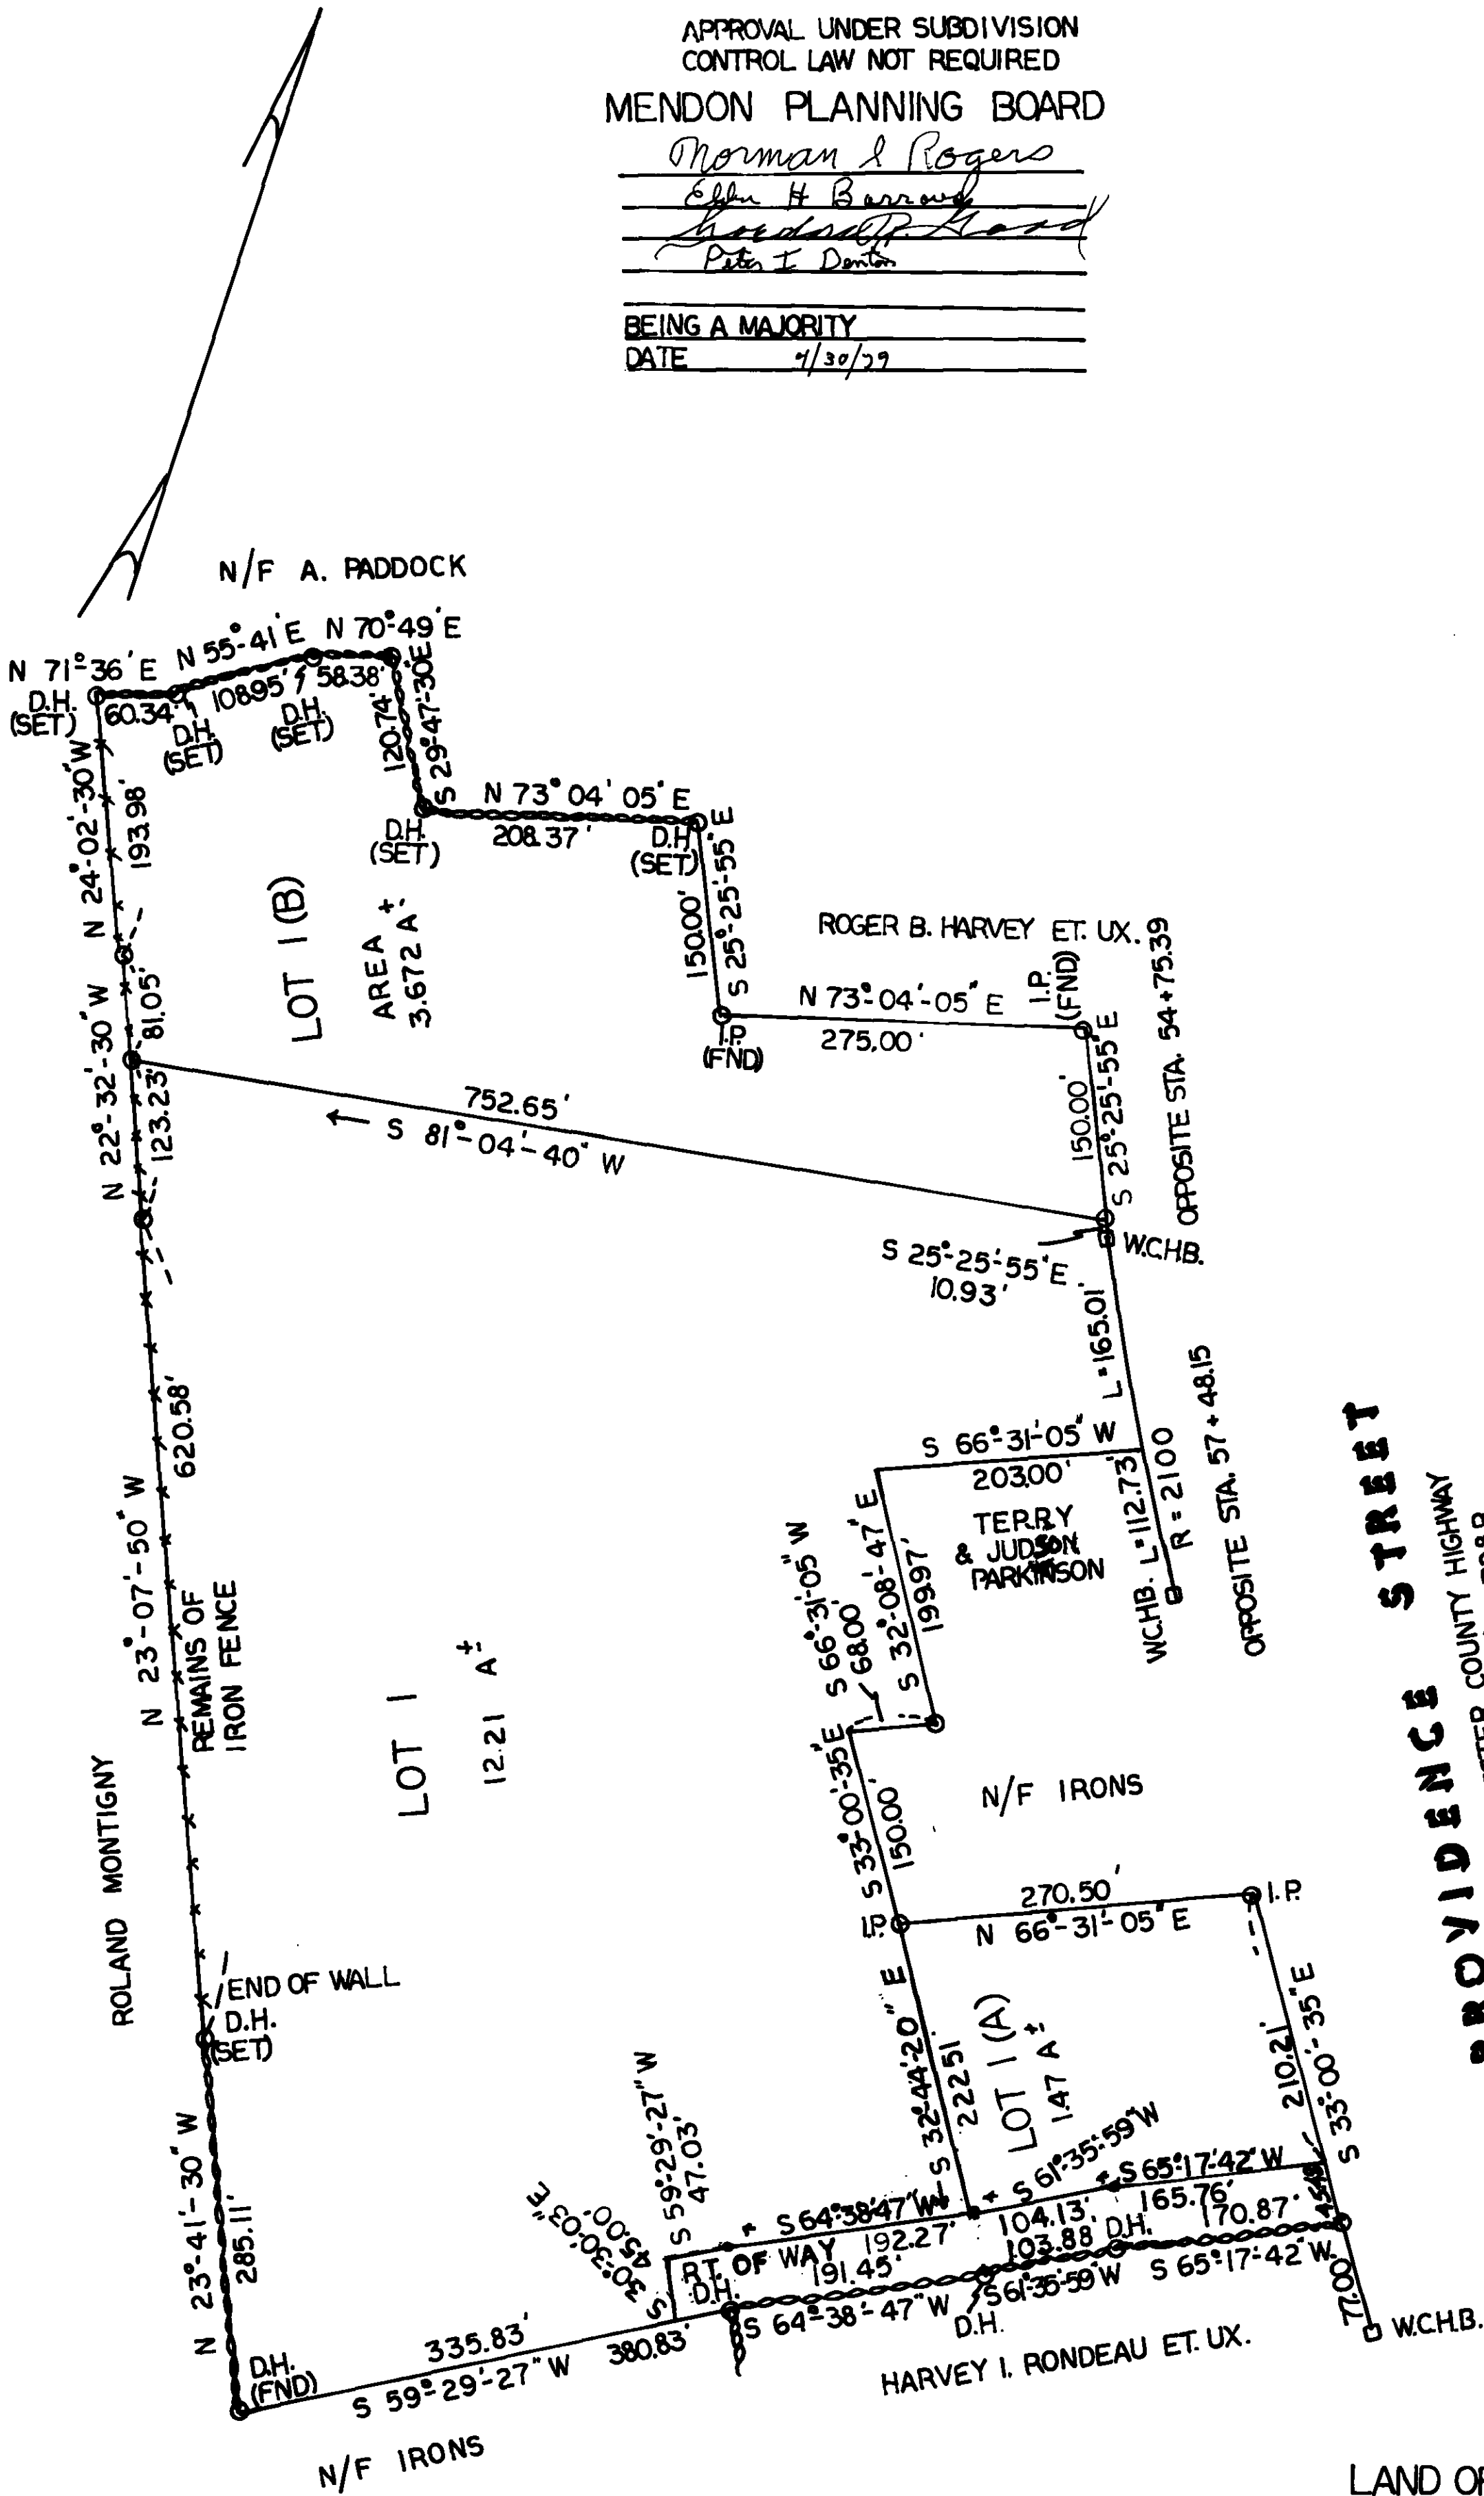

PROVIDENCE STREET
WORCESTER COUNTY HIGHWAY
SEE PLAN #H2728R

WORCESTER DISTRICT REGISTRAR
OF DEEDS - WORCESTER, MA
REF: 1934
382
BOOK 467 PLAN 75
RECORDED Sep 7 1979
12 36 P.M.
TEST: Attest

RIGHT OF WAY REF: PL BK 430
PLAN 78

LAND OF FRANCIS A. IRONS ET. UX.
MENDON, MASS.
MARCH 22, 1979 SCALE 1"=100'

John R. Andrews, Jr.

