



RECORDED
WORCESTER DISTRICT
JULY 13 1987

This plan was prepared in accordance
with the rules and regulations of the
Registers of Deeds.

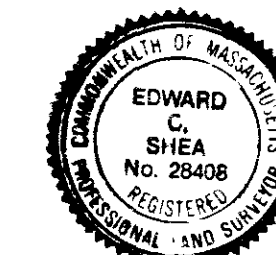

Edward C. Shea

July 13, 1987
Date

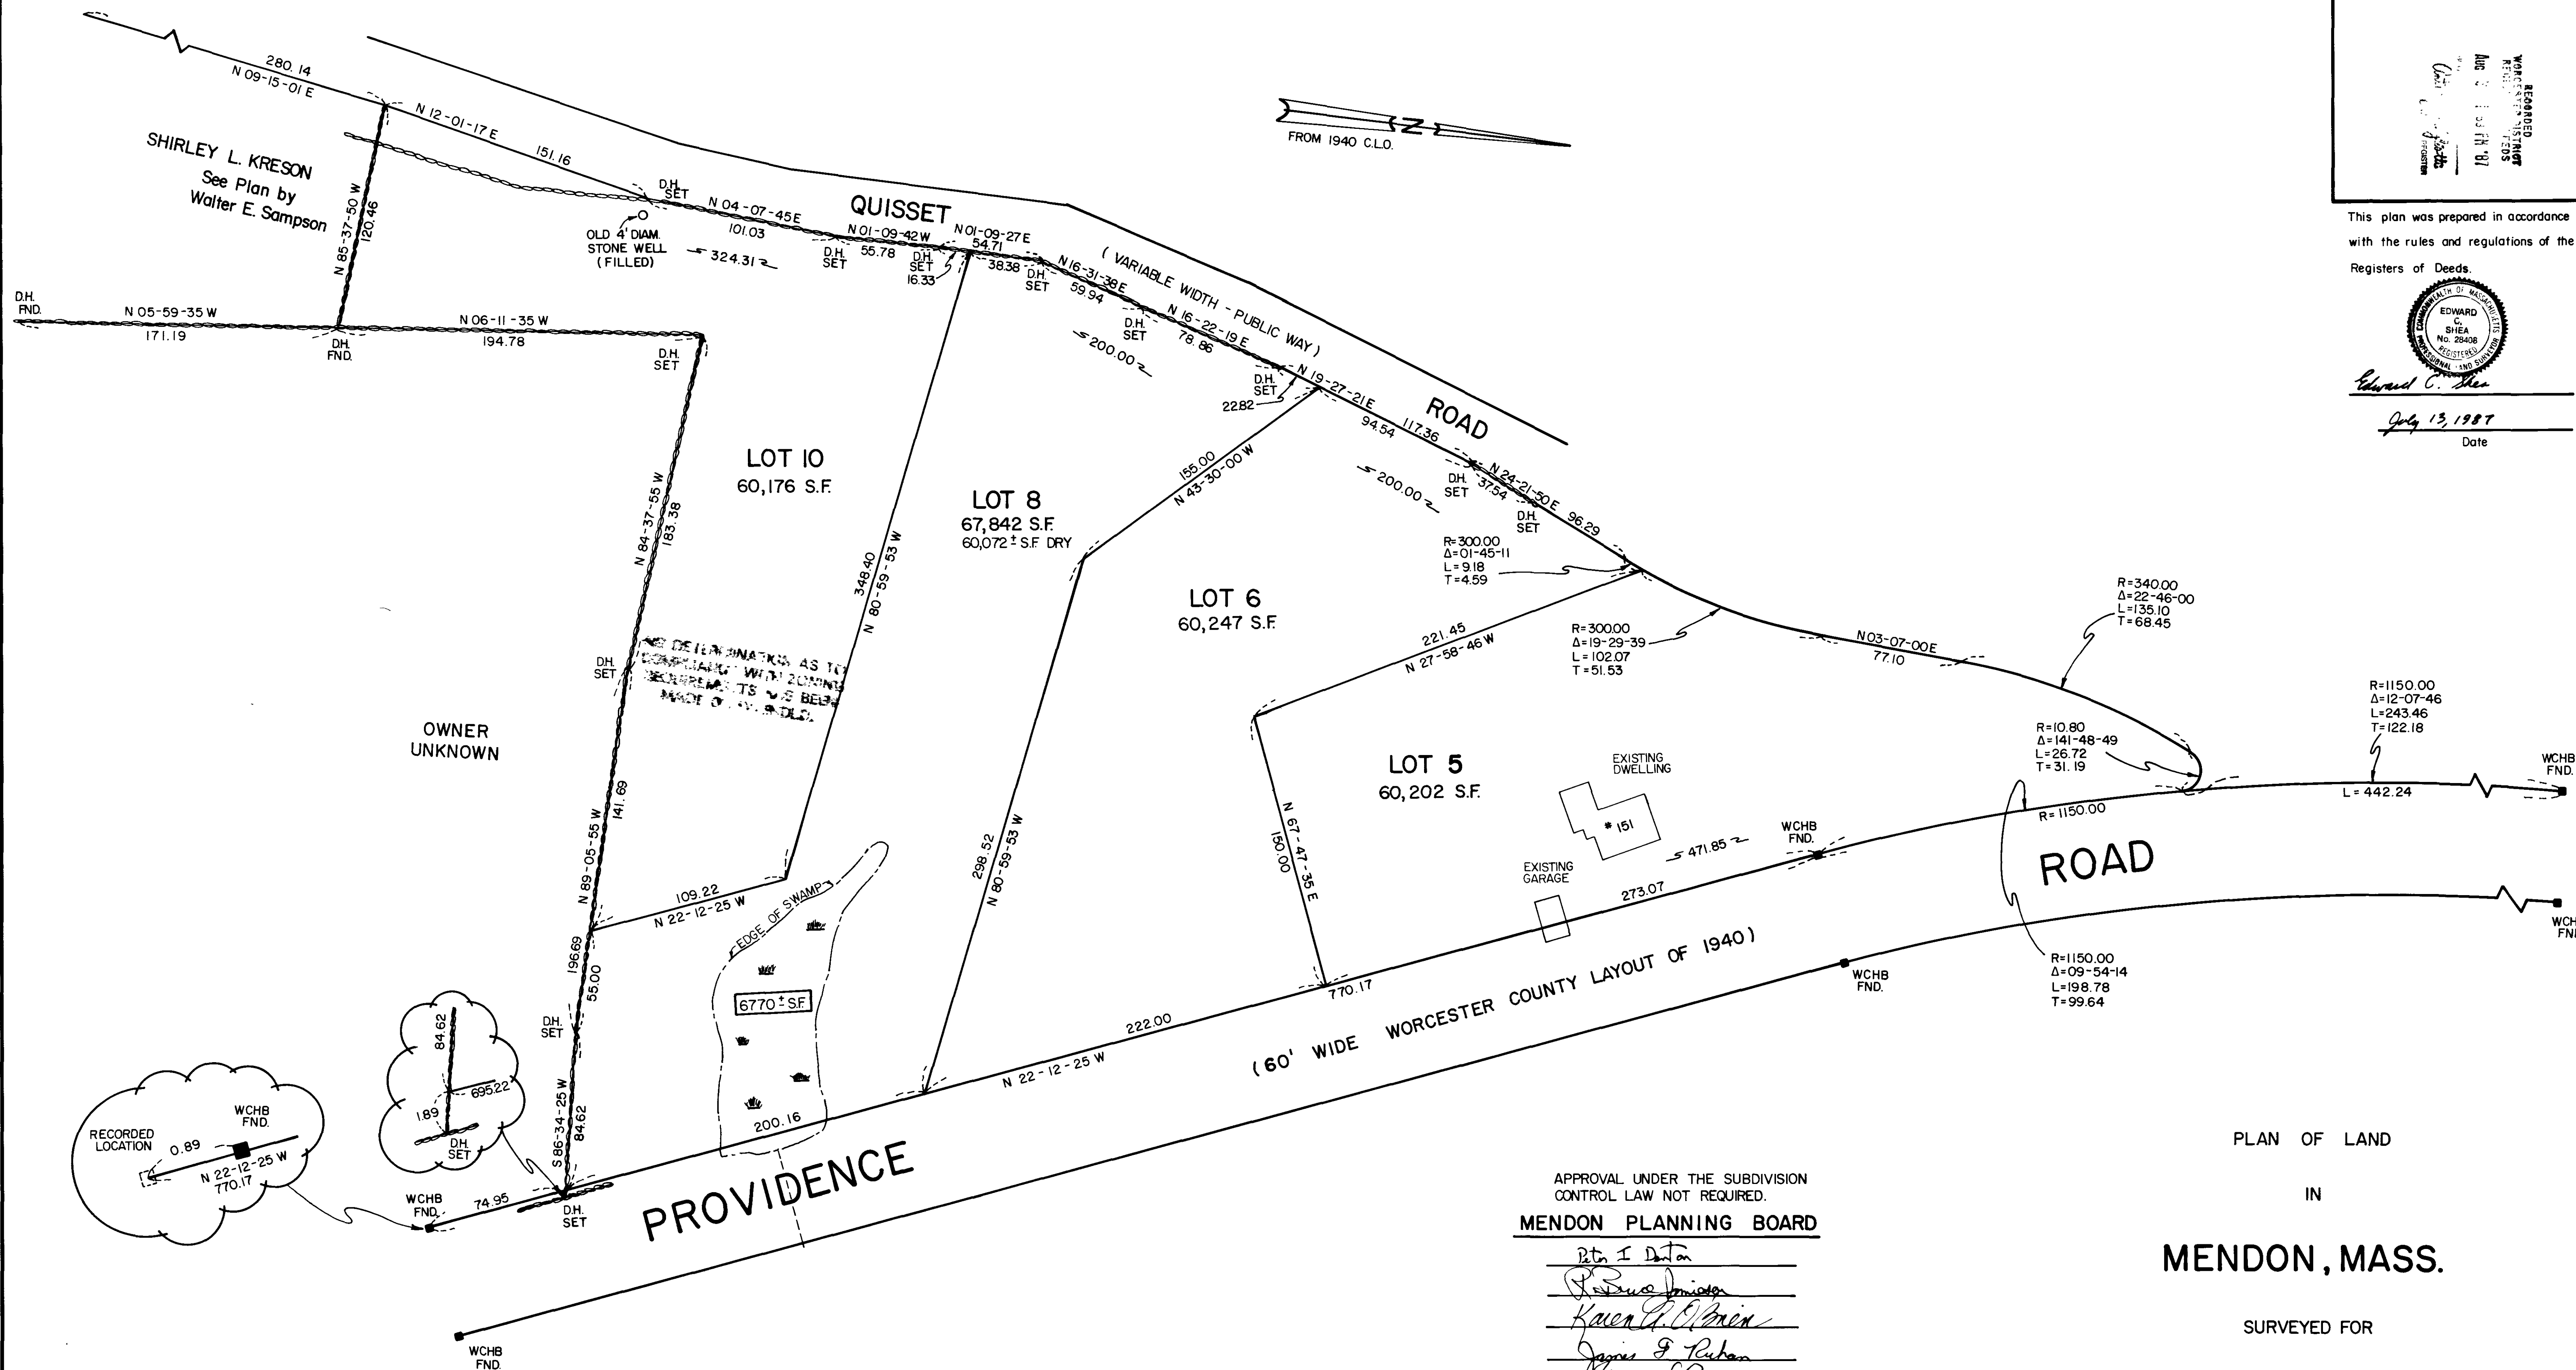

APPROVAL UNDER THE SUBDIVISION
CONTROL LAW NOT REQUIRED.
MENDON PLANNING BOARD

John I. Dutton
Robert Baldiga
Karen P. O'Brien
Jessie F. Rubin
Norman J. Rogers
July 13, 1987
DATE

WORCESTER DISTRICT REGISTRY
OF DEEDS - WORCESTER, MA
PLAN BOOK 581 PLAN 12
Received AUG 3 1987
Sheet 1 of 1
ATTEST: *Anthony J. Gaudin*
Register

PLAN OF LAND
IN
MENDON, MASS.

SURVEYED FOR
ROBERT BALDIGA

SCALE 1" = 40' JULY 8, 1987
0 20 40 60 80 100 120 140 160

SHEA ENGINEERING & SURVEYING
COMPANY
MENDON, MASS.

ZONING - RESIDENTIAL DISTRICT

QUISSET RD
MENDON