


APPROVAL UNDER THE SUBDIVISION
CONTROL LAW NOT REQUIRED
MENDON PLANNING BOARD

James E. Rubin
Karen A. O'Brien
Thomas J. Minion

September 14, 1987
DATE


RECORDED
WORDEN DISTRICT
REG
Oct 1 12 34 PM '87
REGISTERED

This plan was prepared in accordance
with the rules and regulations of
Registers of Deeds

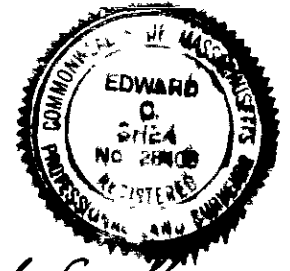

Edward C. Shea

Aug 28, 1987
Date

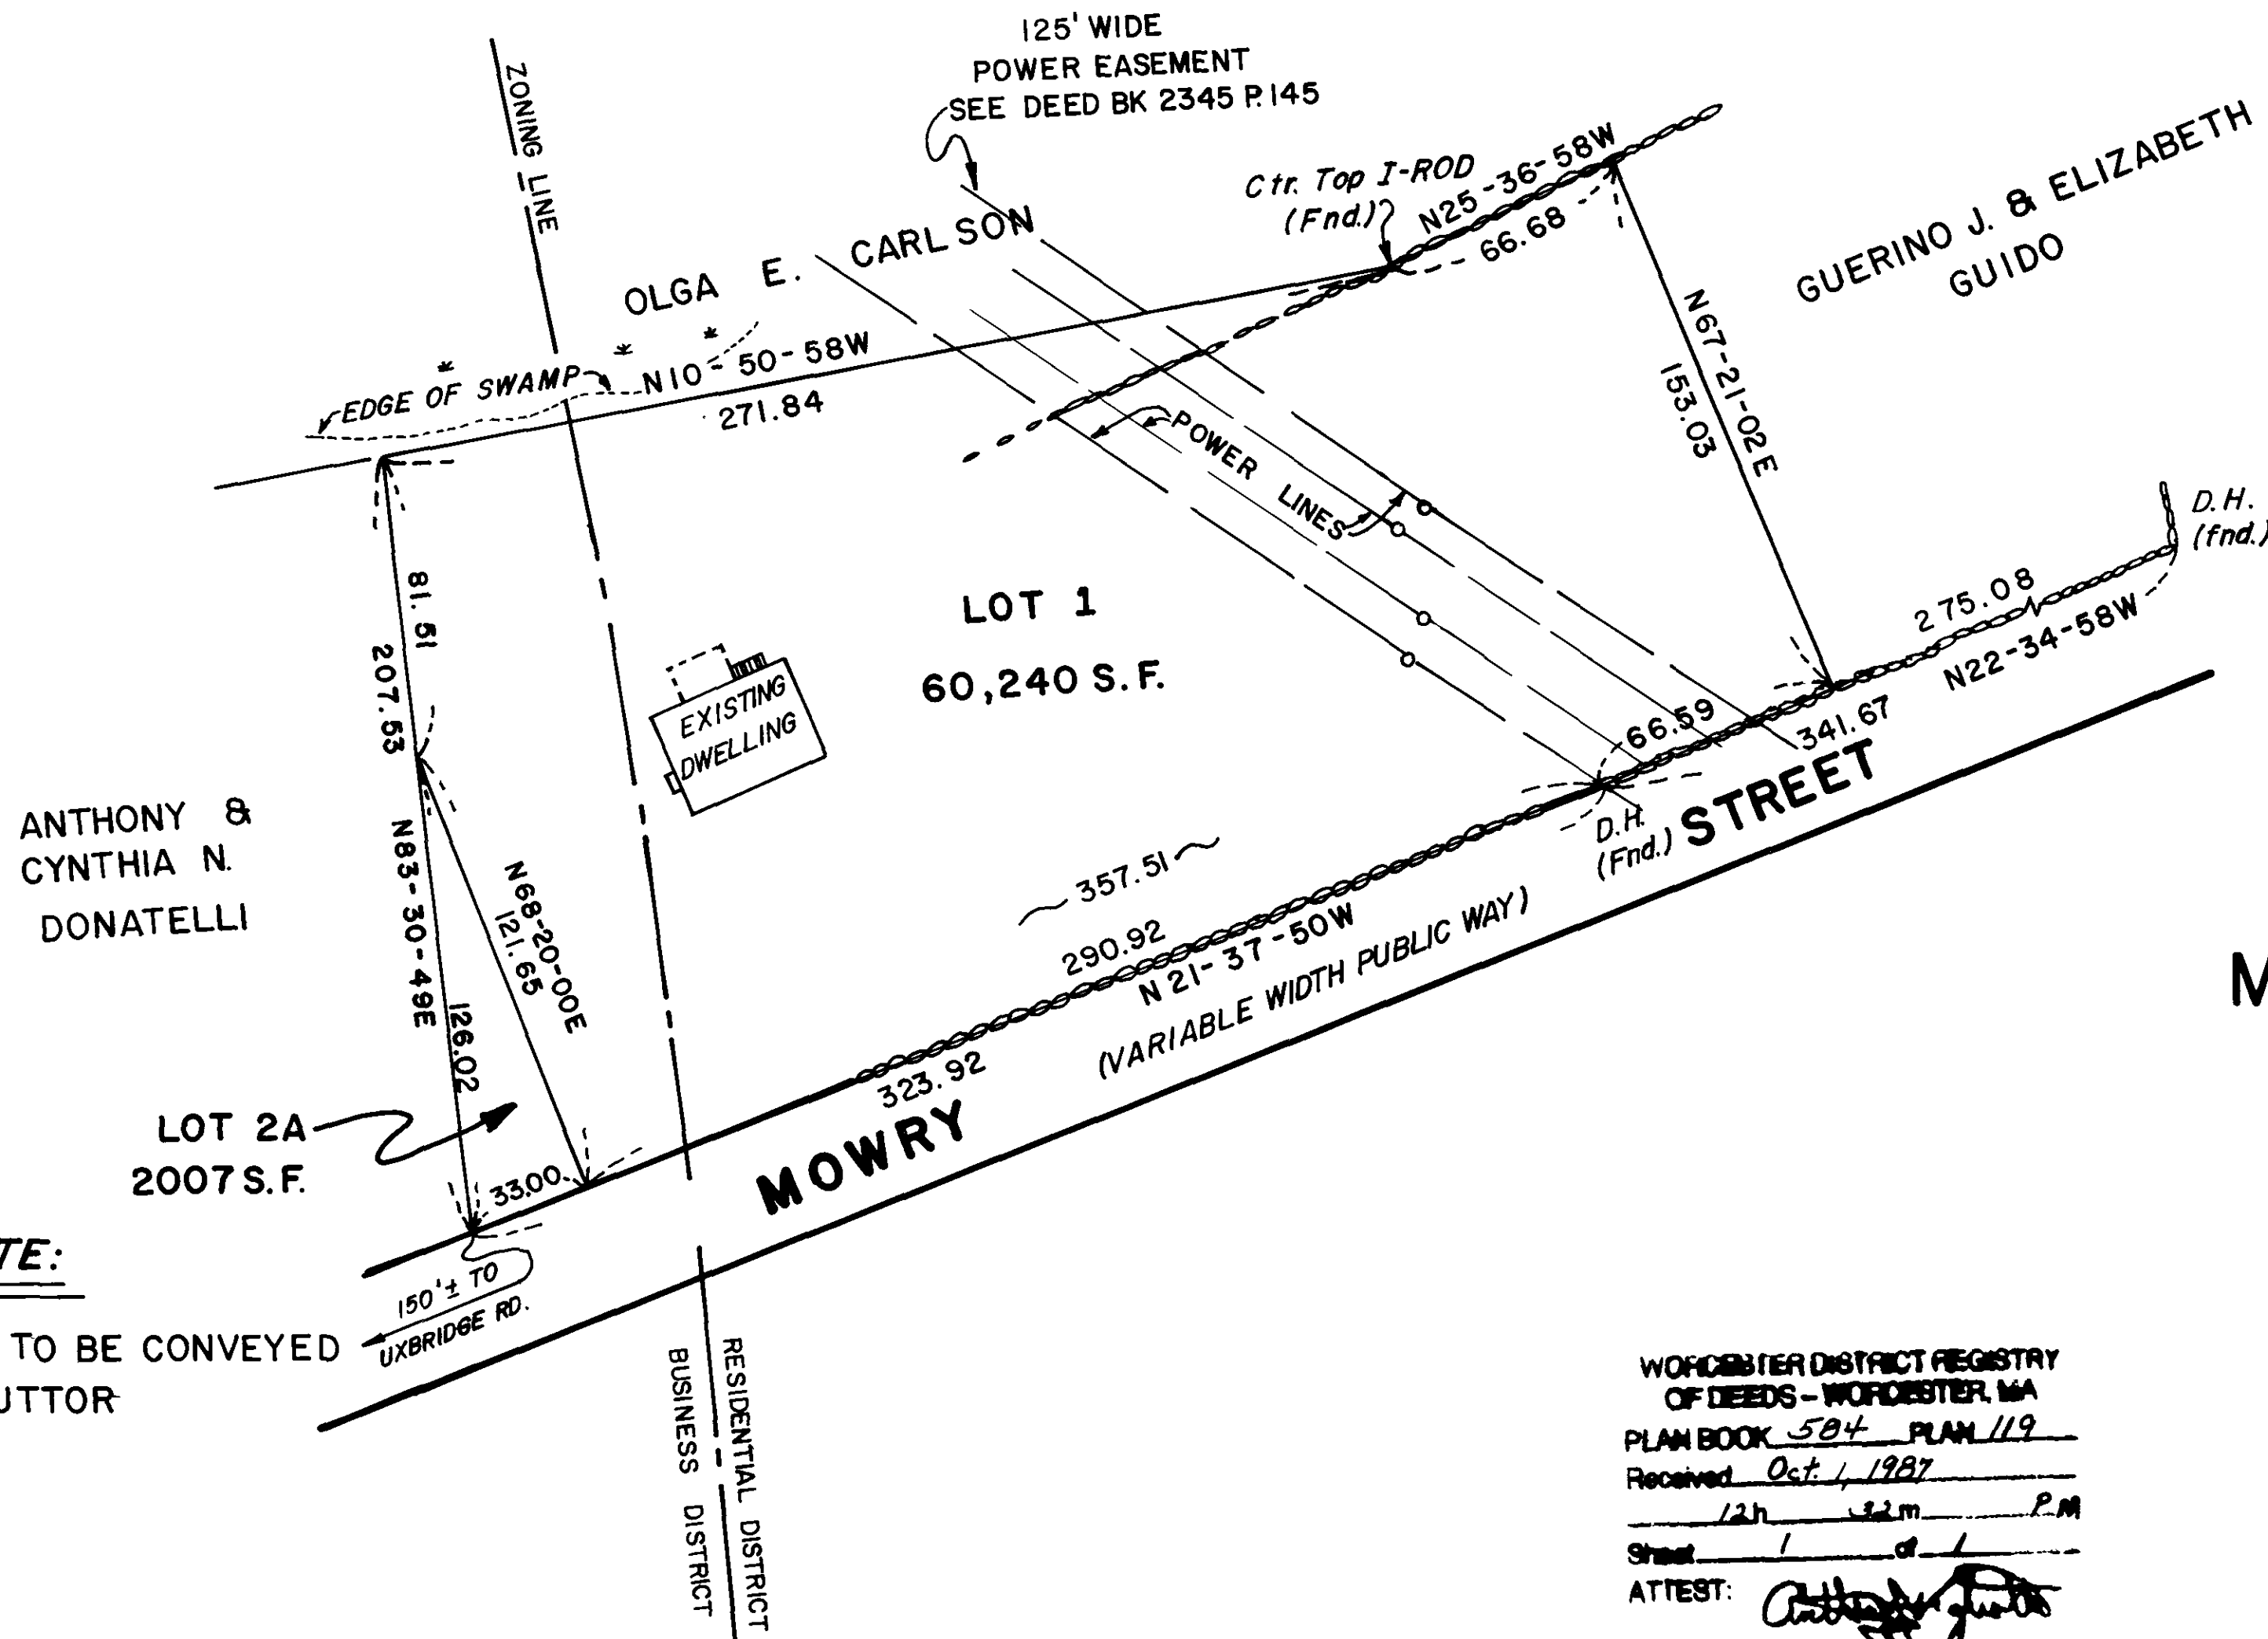

PLAN OF LAND
IN
MENDON , MASS.

SURVEYED FOR

HACKENSON CORP.

SCALE 1" = 40' AUG. 28, 1987



**SHEA ENGINEERING & SURVEYING
COMPANY**

MENDON , MASS.

WORDEN DISTRICT REGISTRY
OF DEEDS - WORCESTER, MA
PLAN BOOK *504* PLAN *119*
Received *Oct 1, 1987*
12h 32m P.M.
Sheet *1 of 1*
ATTEST: *Anthony J. Minion*
Register

NOTE:
LOT 2A TO BE CONVEYED
TO ABUTTOR