


WASHINGTON STREET

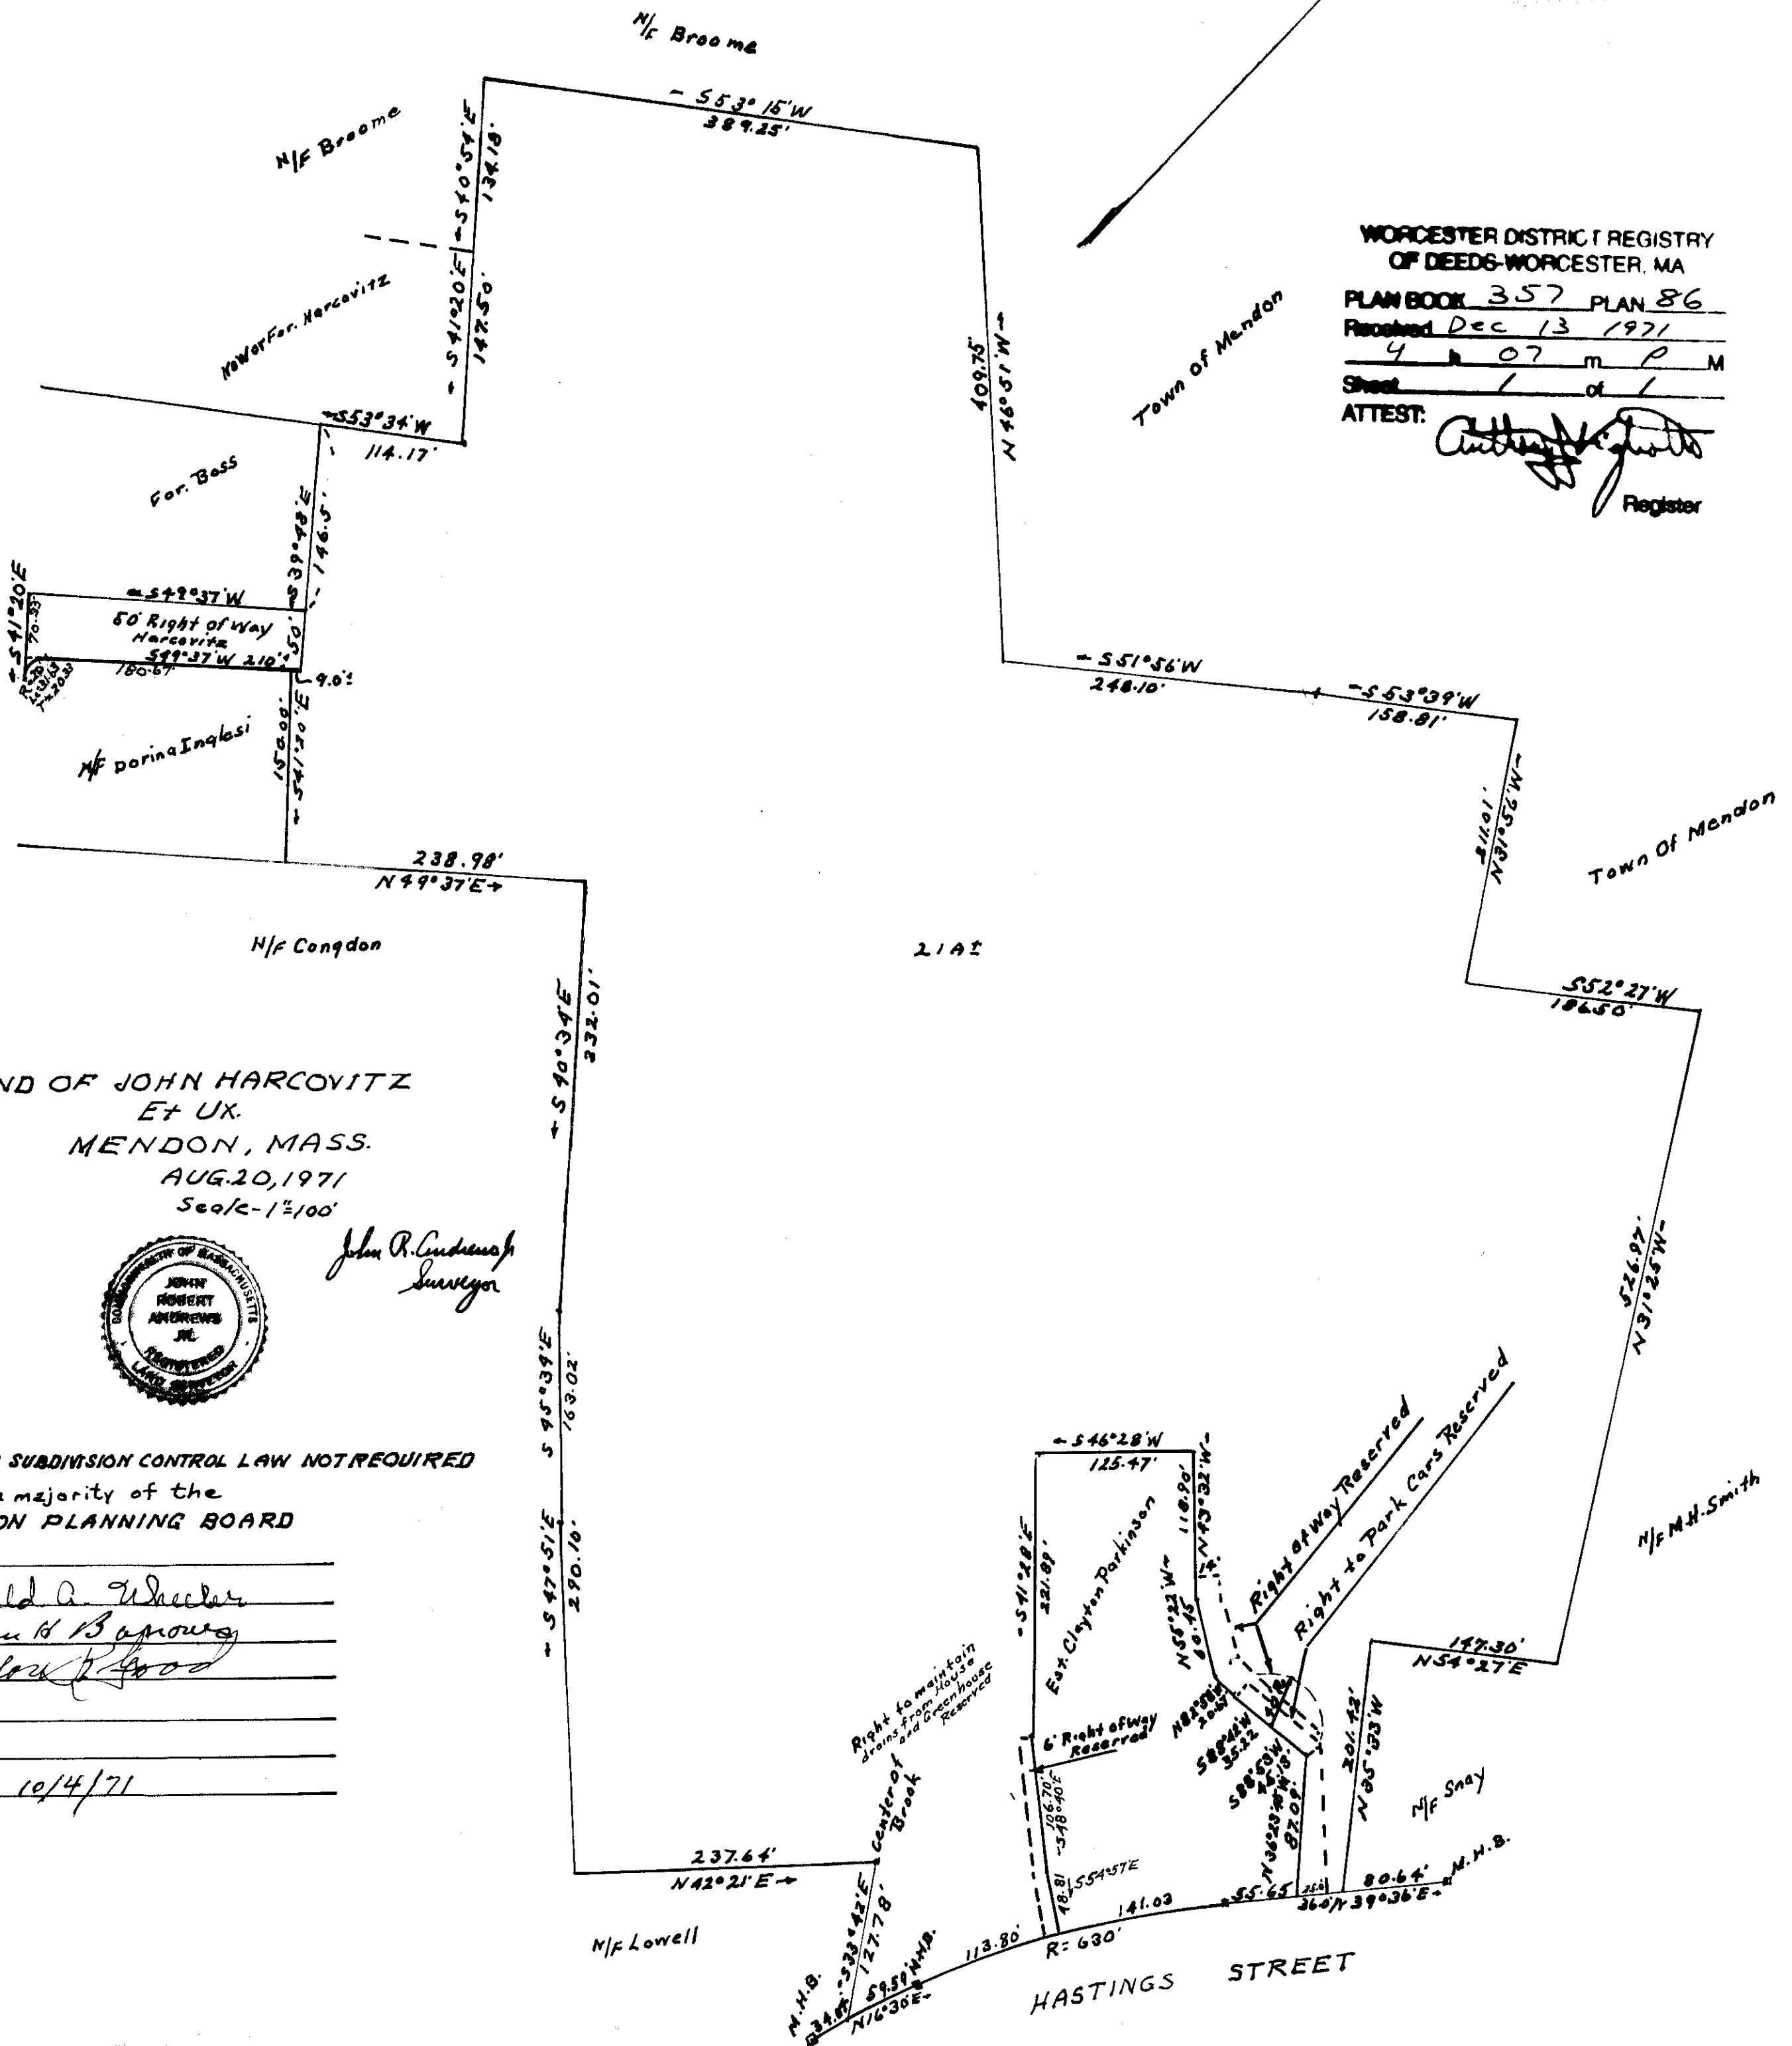

WORCESTER DISTRICT REGISTRY  
 OF DEEDS-WORCESTER, MA  
 PLAN BOOK 357 PLAN 86  
 Received Dec 13 1971  
 4 07 P M  
 Sheet 1 of 1  
 ATTEST: *Anthony J. Gault*  
 Register

LAND OF JOHN HARCOVITZ  
 ET UX.  
 MENDON, MASS.  
 AUG. 20, 1971  
 Scale - 1" = 100'



*John R. Cundenn*  
 Surveyor

APPROVAL UNDER SUBDIVISION CONTROL LAW NOT REQUIRED  
 Being a majority of the  
 MENDON PLANNING BOARD

*Donald A. Wheeler*  
*Edwin H. Baprows*  
*Andrew J. Wood*

Date: 10/4/71