


Town Of Mendon

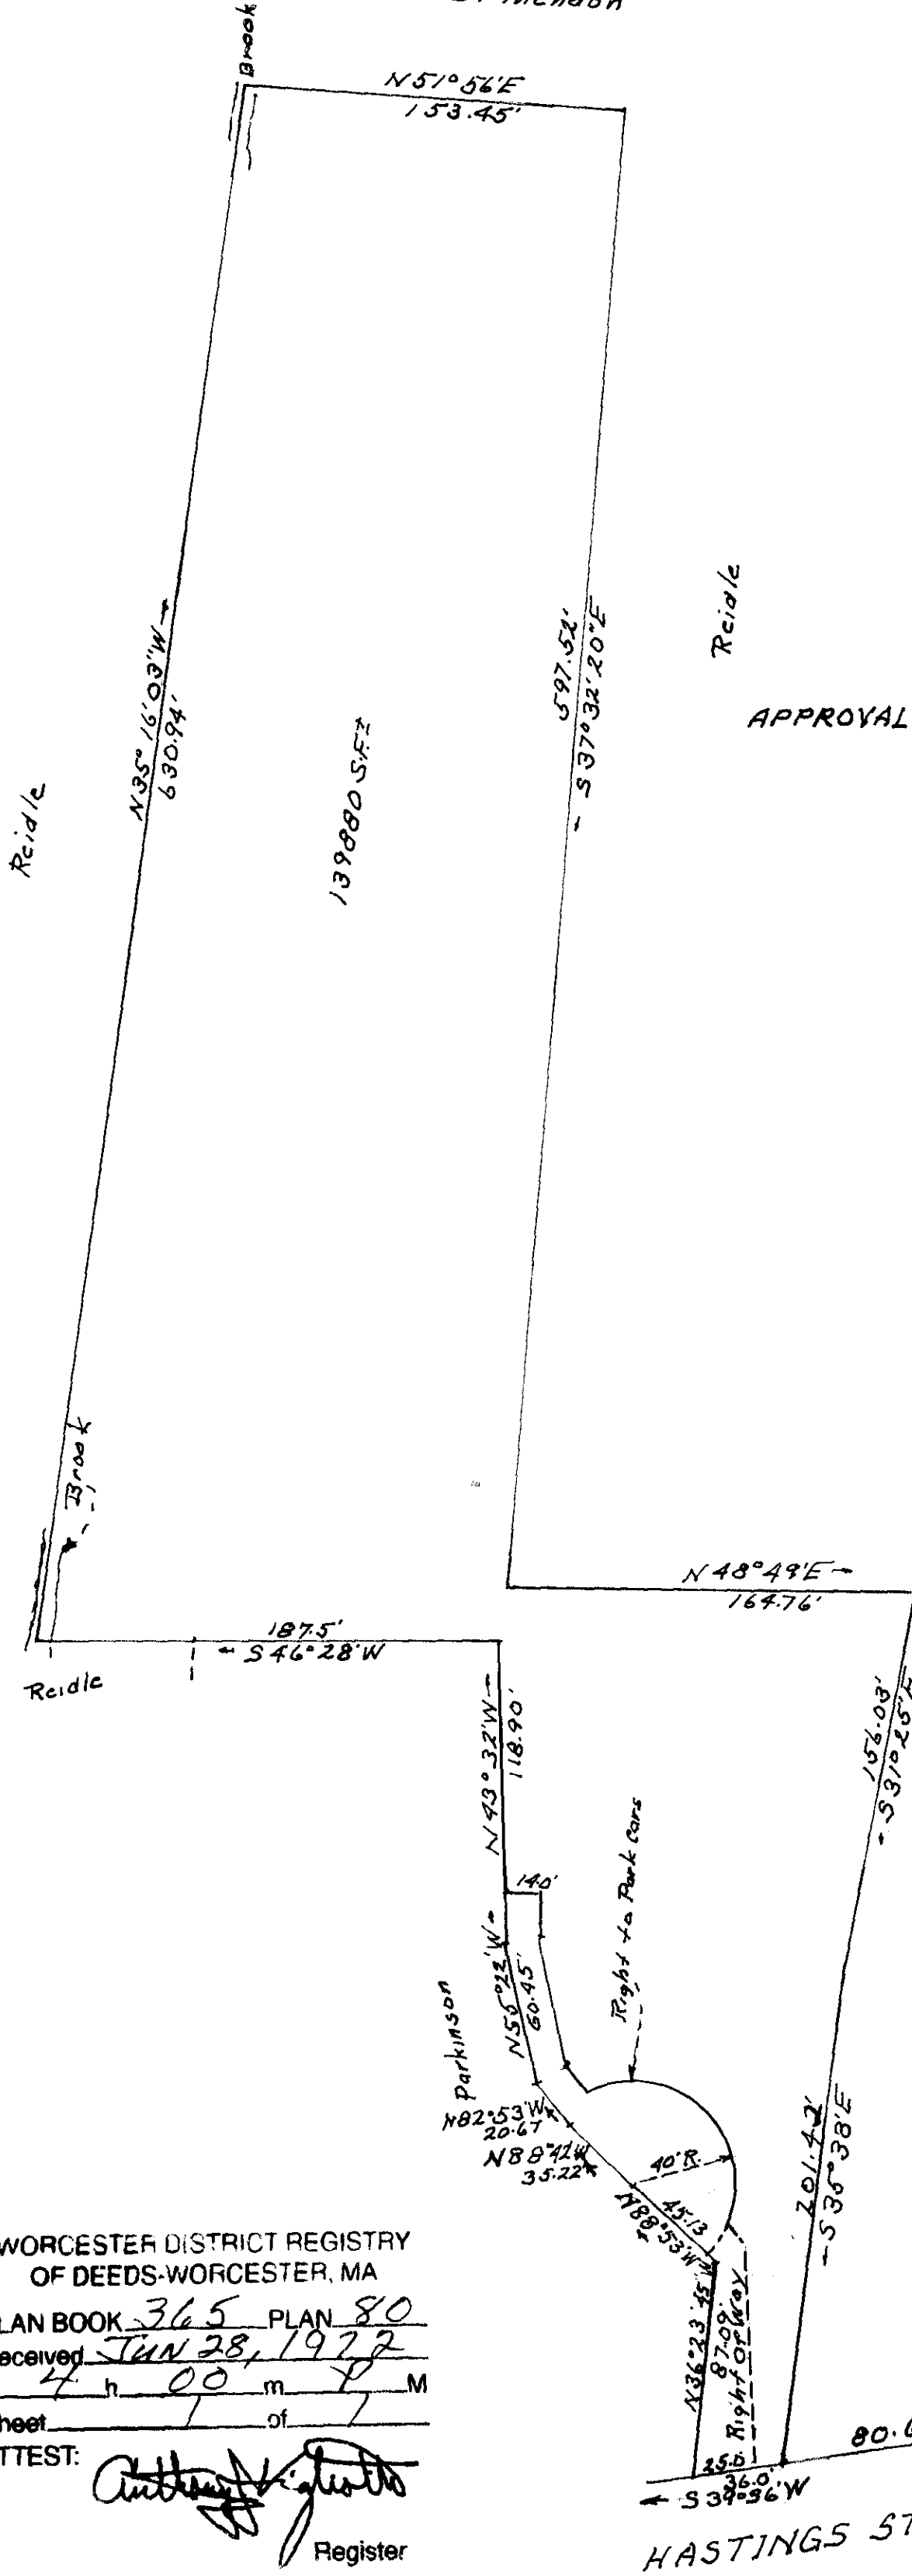

139880 S.F.

APPROVAL UNDER SUBDIVISION CONTROL LAW NOT REQUIRED

MENDON PLANNING BOARD

*Richard P. Hood*  
 Elden H. Barnes  
 Norman J. Rogers


This being a majority of the board  
 Date: 3-27-72

LAND OF JOHN REIDLE  
 MENDON, MASS.

MAR. 20, 1972.

SCALE 1"=60'

*John R. Andrews, Jr.*  
 Surveyor

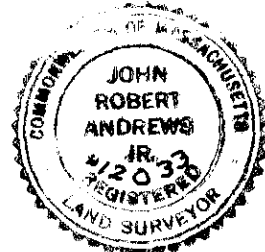

WORCESTER DISTRICT REGISTRY  
 OF DEEDS-WORCESTER, MA  
 PLAN BOOK 365 PLAN 80  
 Received JUN 28, 1972  
 4 h 00 m P M  
 Sheet 1 of 1  
 ATTEST: *Anthony V. Givens*  
 Register

HASTINGS ST.