

DIVISION OF PROPERTY



NORCHESTER DISTRICT REGISTER
OF DEEDS WORCESTER, MA

owned by
ANNA E. CARLSON
MENDON, MASS
NOVEMBER, 1951

PLAN BOOK 178 PLAN 50
Received DEC 3, 1951
Sheet 1 of 1
ATTEST

Anthony Vignetta
Register

Scale: 1 inch = 50 feet

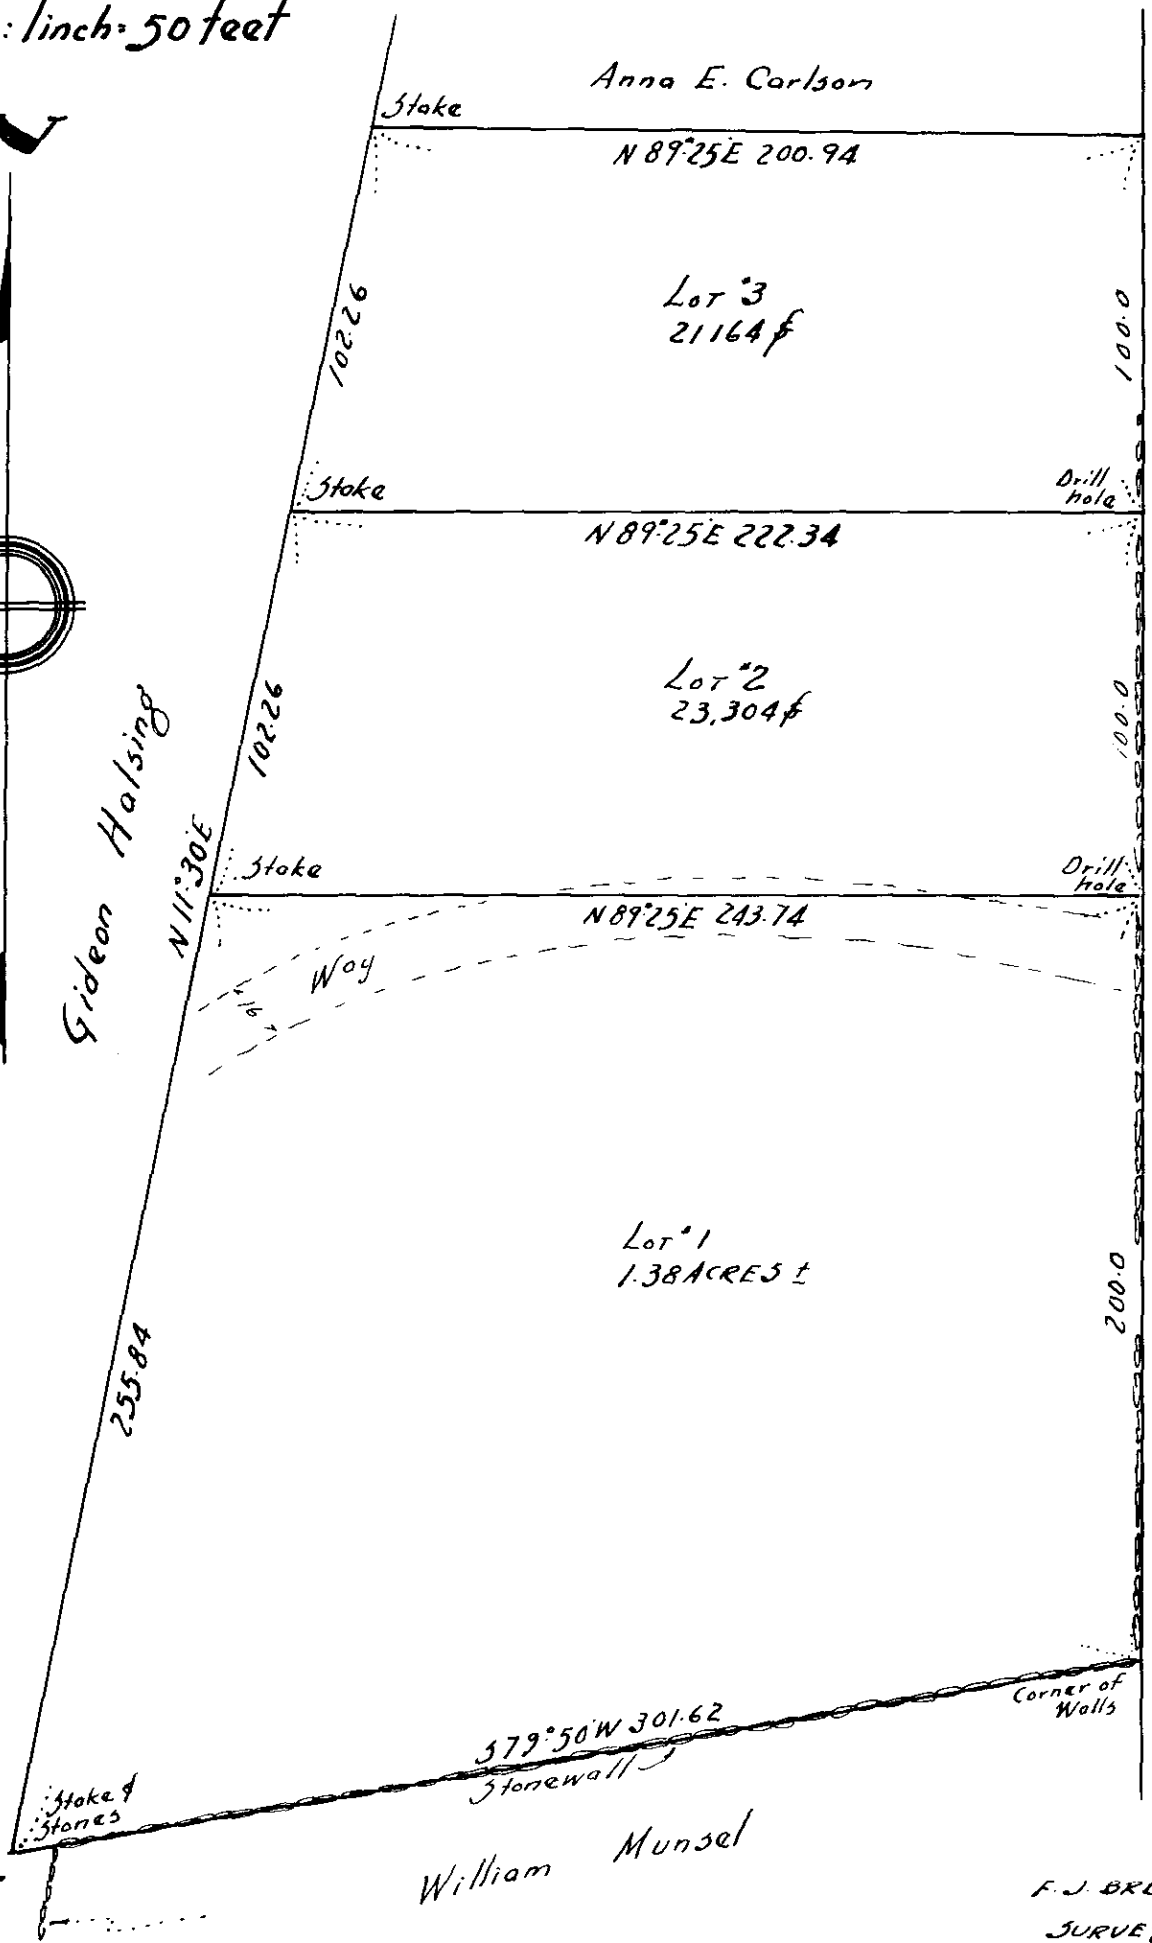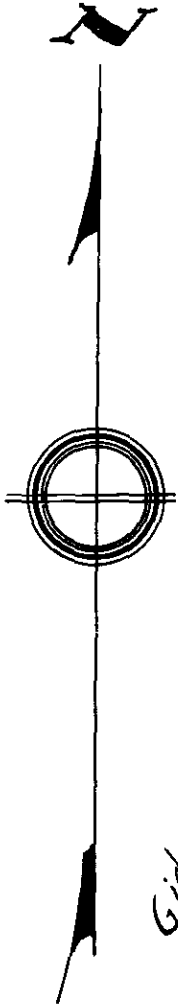

Gideon Halsing

N 11° 30' E

255.84

92.201

92.201

102.26

Anna E. Carlson

N 89° 25' E 200.94

Lot 3
21,164 sq ft

N 89° 25' E 222.34

Lot 2
23,304 sq ft

N 89° 25' E 243.74

Lot 1
1.38 ACRES ±

379° 50' W 301.62

William Munsel

WASHINGTON STREET

F. J. BRENNAN
SURVEYOR
UXBRIDGE, MASS