


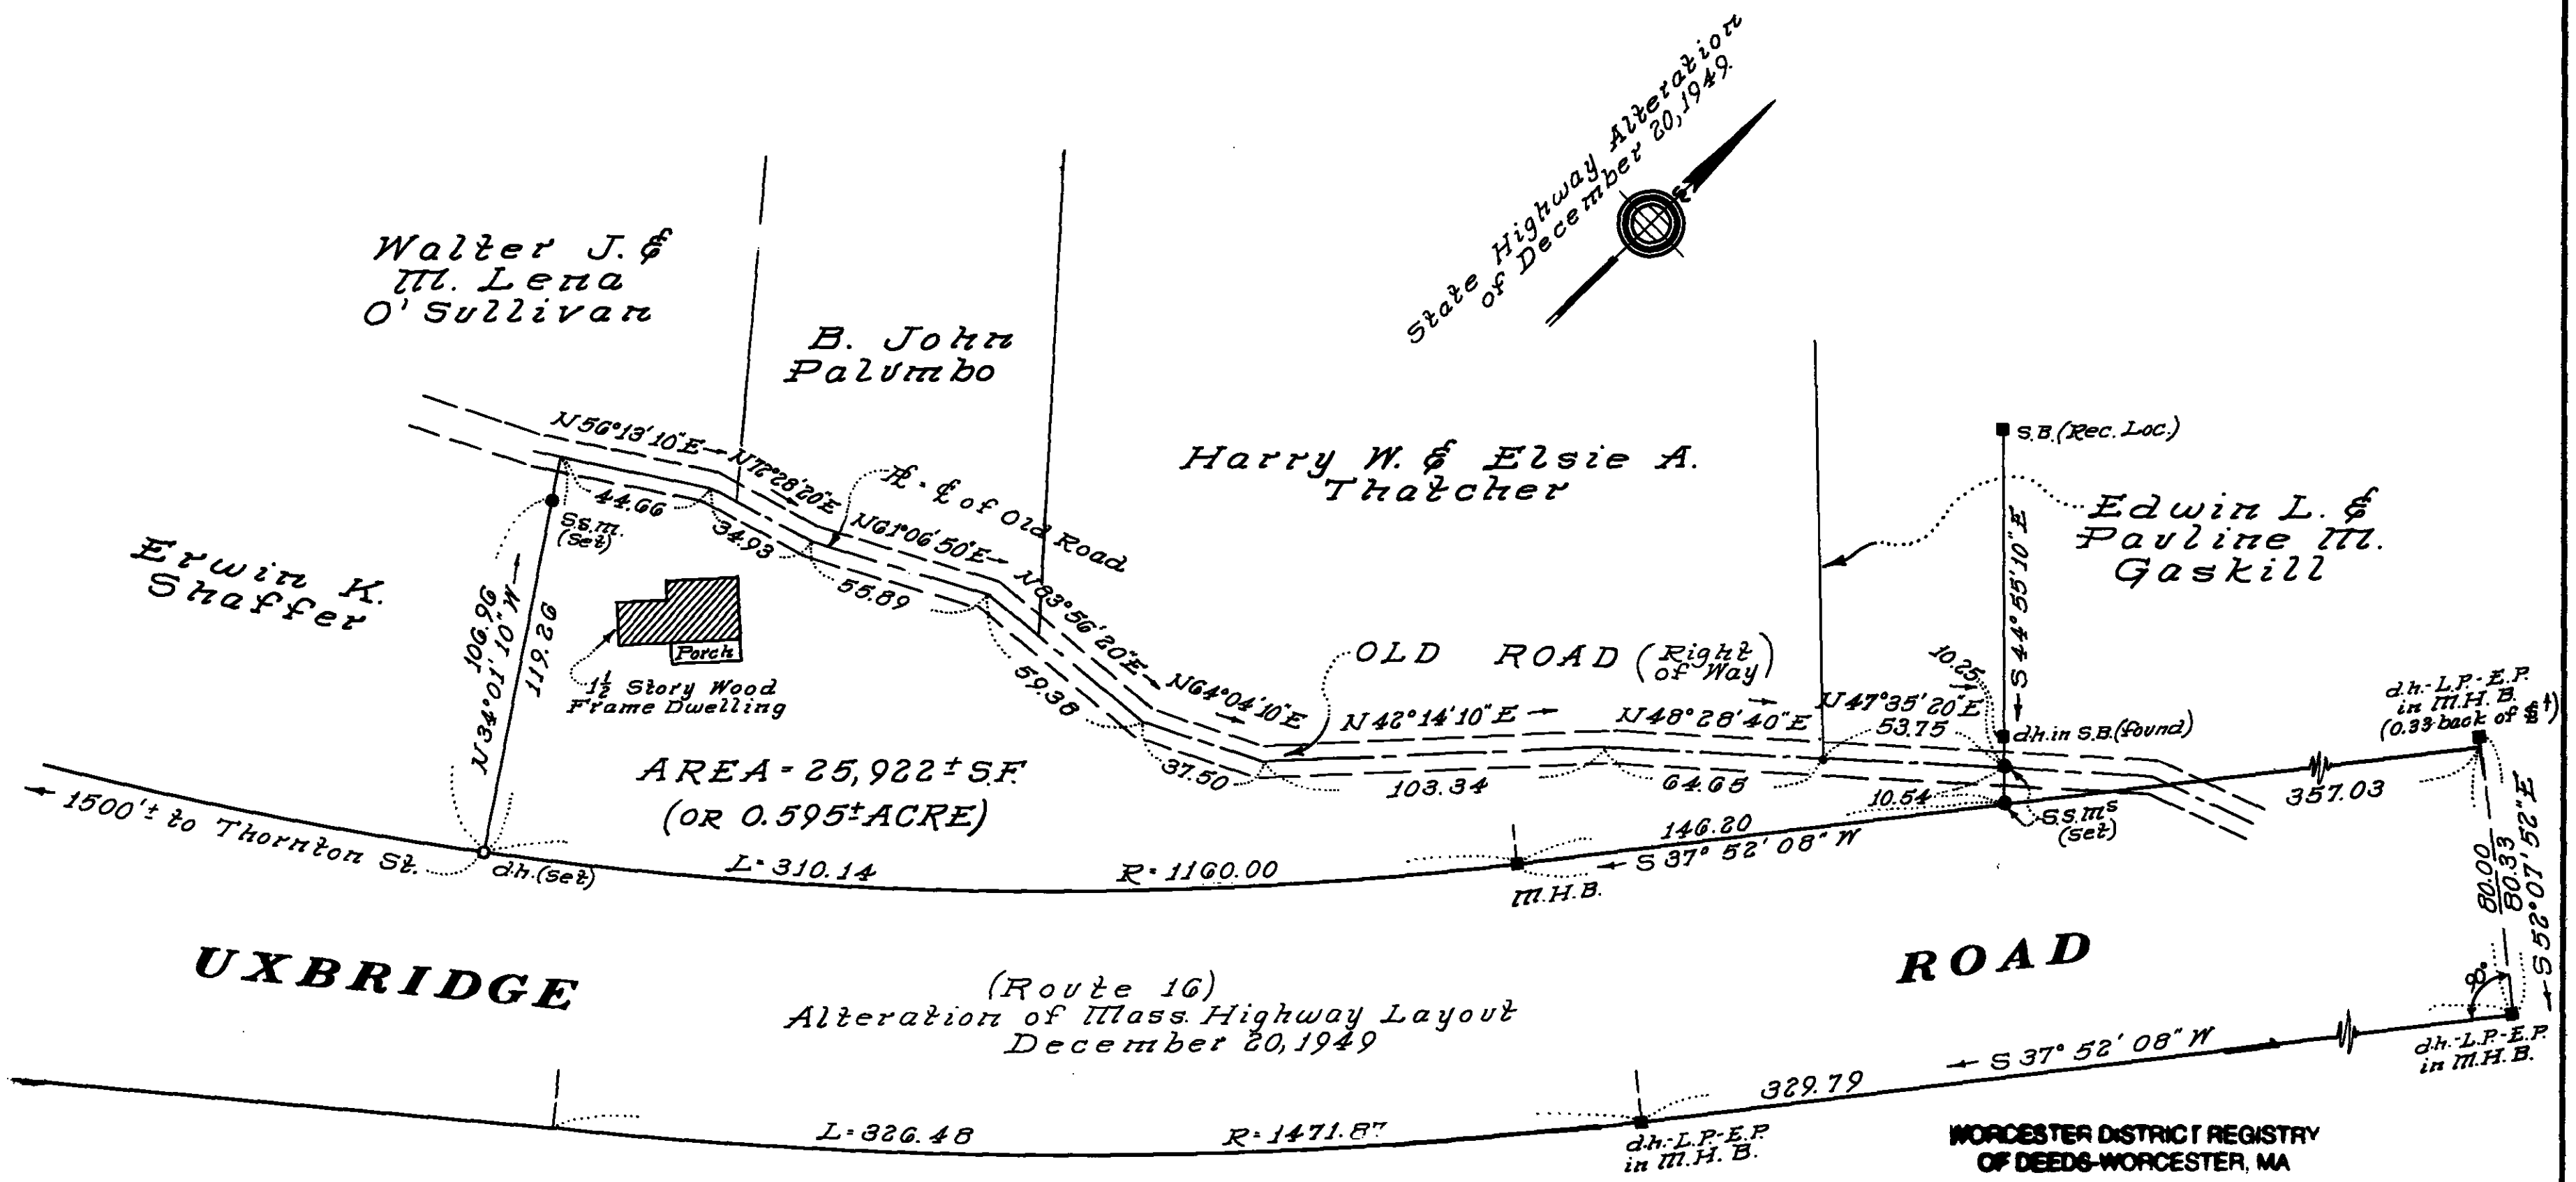

"I certify that this plan shows the property lines that are the lines of existing ownerships, and the lines of streets and ways shown are those of public or private streets or ways already established, and that no new lines for division of existing ownership or for new ways are shown."

Dudley Redden
Registered Land Surveyor.

Date: May 27, 1968.

Plan of Land in
MENDON, MASS.
To be Conveyed to
Charles W. & Ethel G. Noble.
Scale: 1" = 40' May 28, 1968.
Schofield Brothers, Inc; Registered
Land Surveyors.
121 East Main St, Milford, Mass.

WORCESTER DISTRICT REGISTRY
OF DEEDS-WORCESTER, MA
PLAN BOOK 318 PLAN 26
Received JUN 5 1968
L h 06 m P M
Sheet 1 of 1
ATTEST:
Anthony J. Gault
Register



Research by: ERS Drafted by: f.a.m.
Field Chief: ERS Checked by: LLG
Computed by: ERS Approved by: DXR
R.L.S.