
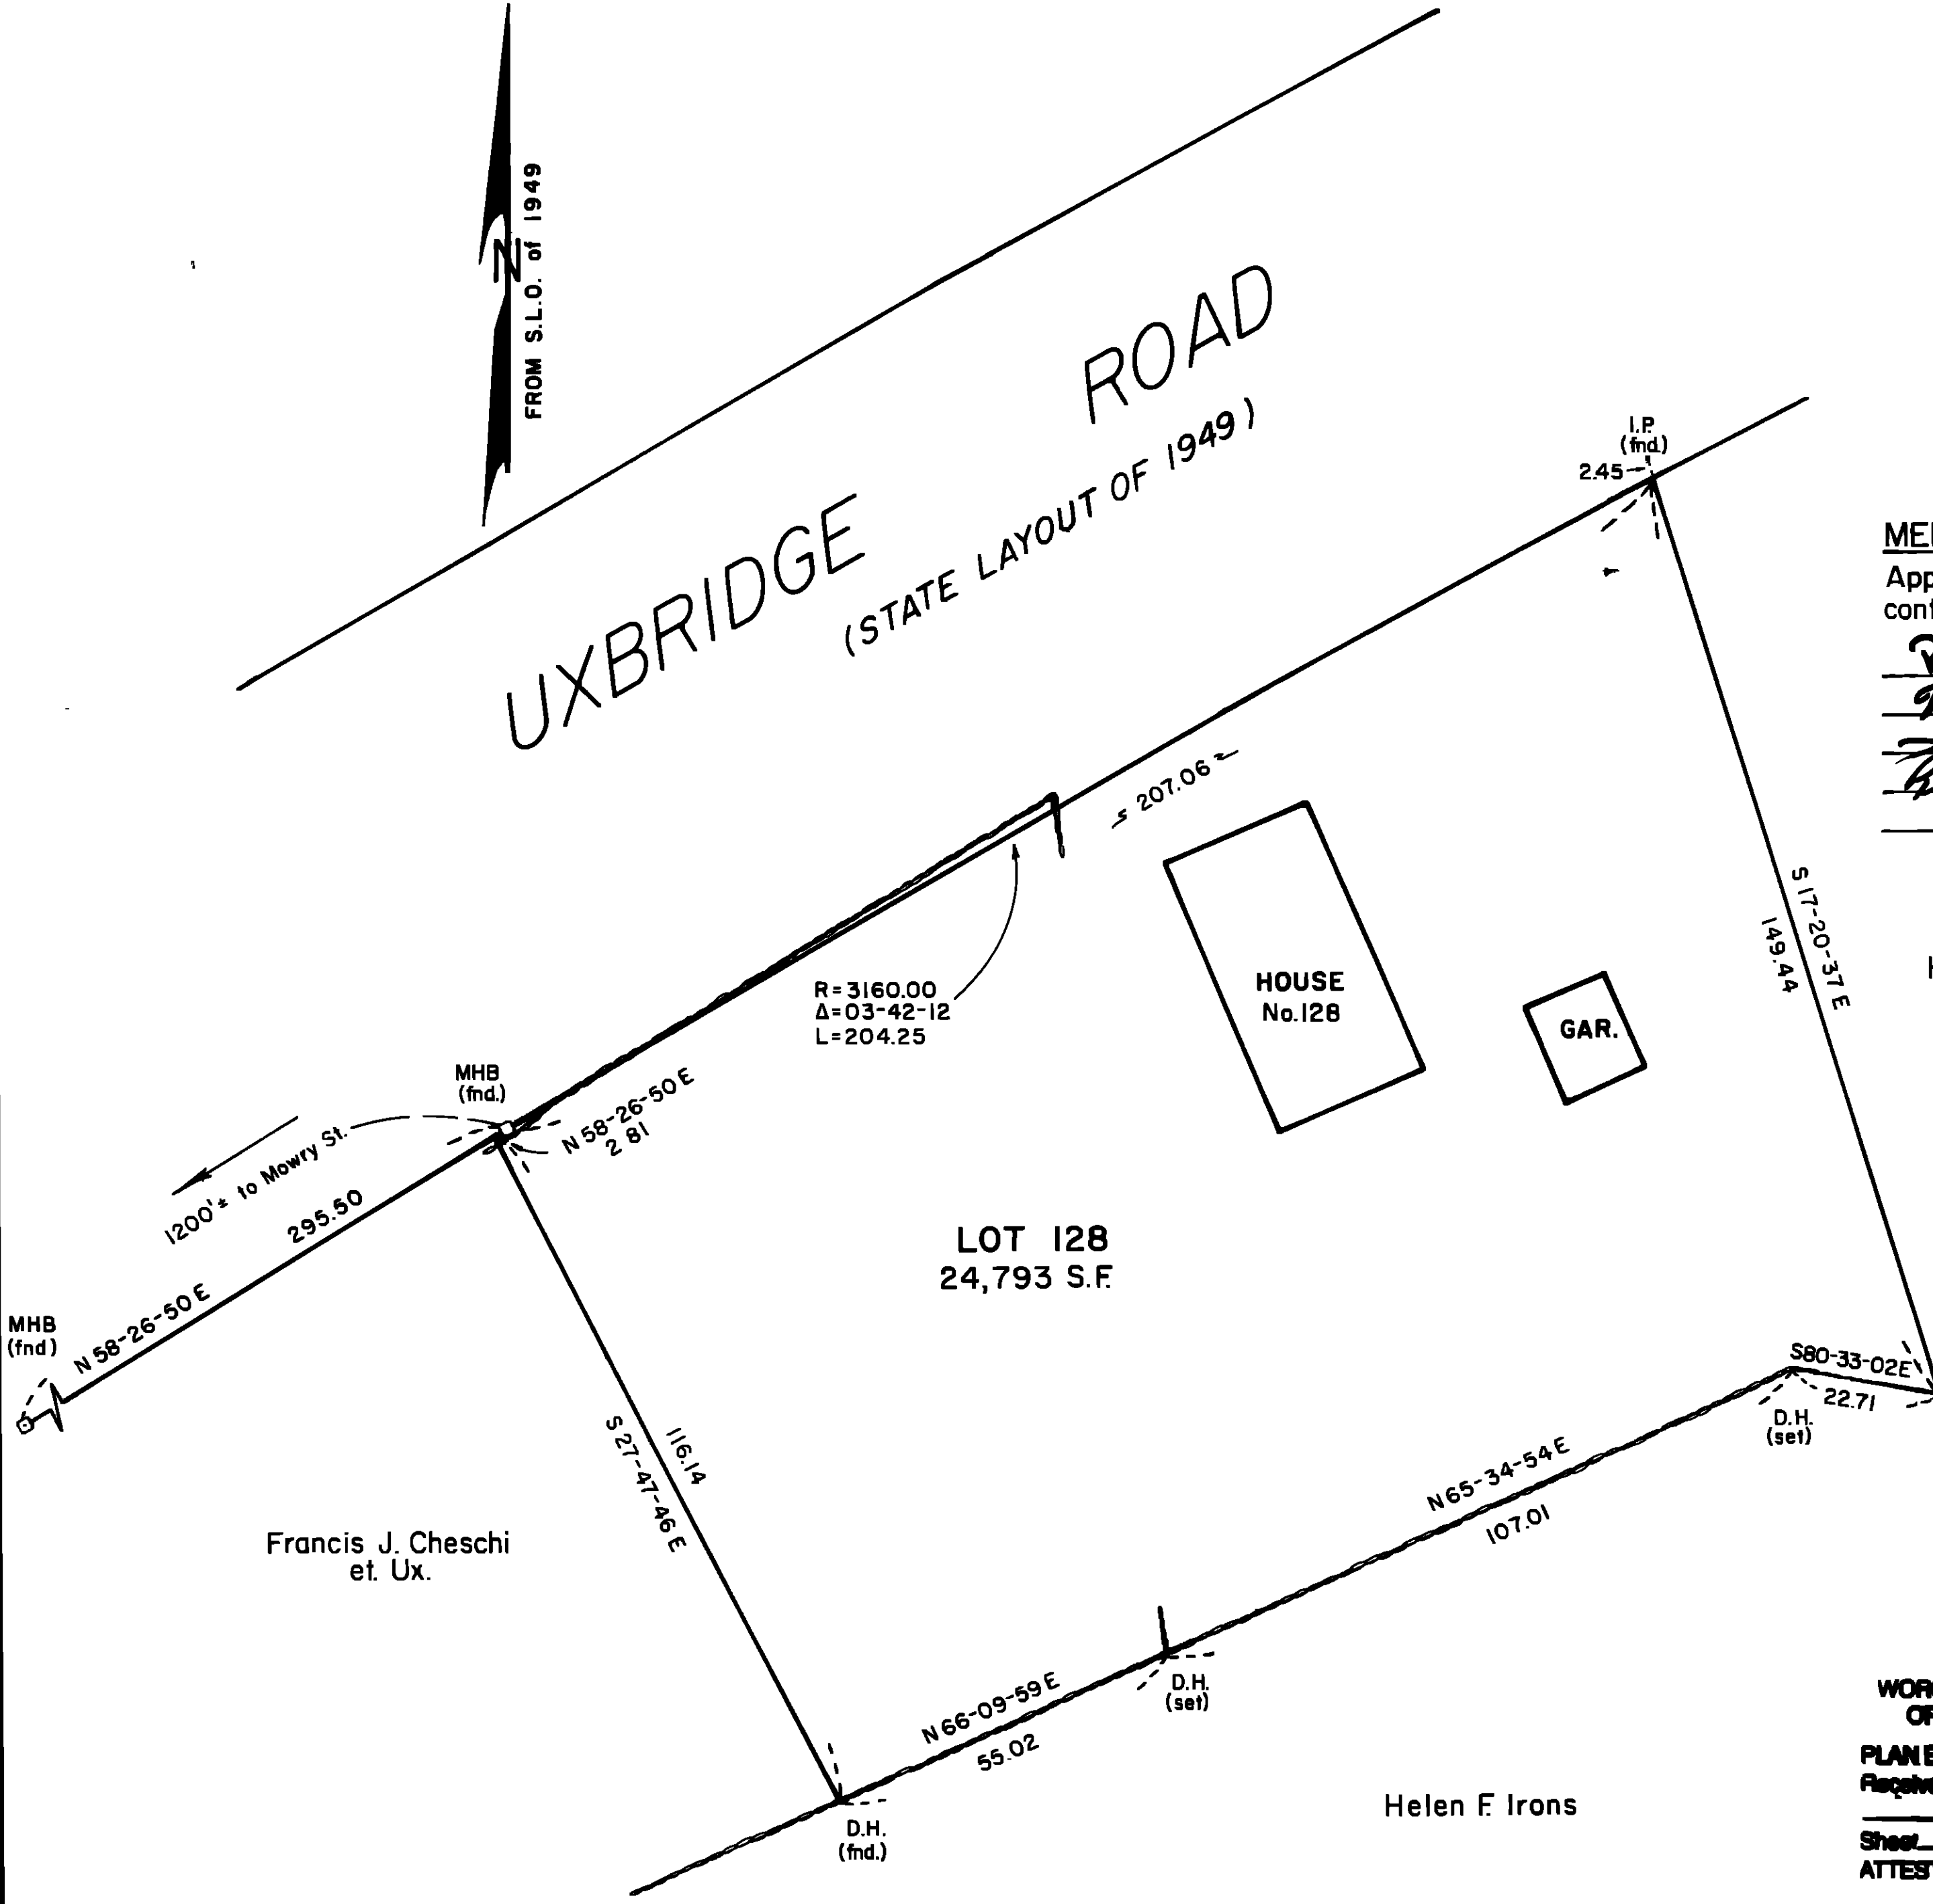


RECORDED
 SEP 22 1982

UXBRIDGE ROAD
 (STATE LAYOUT OF 1949)

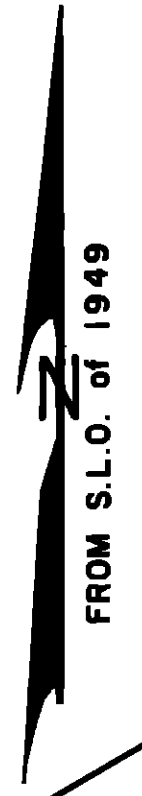


MENDON PLANNING BOARD
 Approval under the subdivision
 control law not required.

Robert C. ...
Norman ...
Richard ...

Date 9/27/82

Helen F. Irons

I certify that this plan conforms to
 the rules and regulations of the
 Registers of Deeds

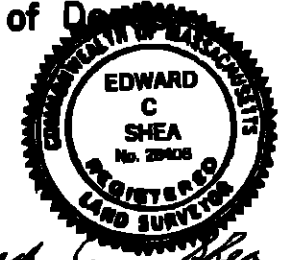


Edward C. Shea
 Date Sept 22, 1982

PLAN OF LAND
 DRAWN FOR
 Elizabeth M. Noonan
 IN
 MENDON, MASS.

SCALE 1"=20' SEPT. 22, 1982

SHEA ENGINEERING &
 SURVEYING COMPANY
 MENDON, MASS.

WORCESTER DISTRICT REGISTRY
 OF DEEDS WORCESTER, MA
 PLAN BOOK 500 PLAN 69
 Received Oct 13, 1982
2h 41m PM
 Sheet 1 of 1
 ATTEST: *Anthony ...*
 Register

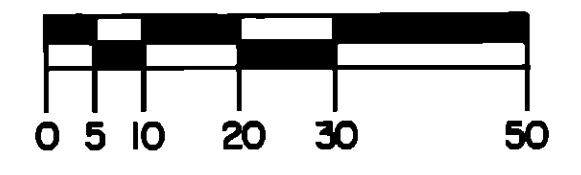

Rogers
 Uxbridge Rd
 Mendon