

RECORDED
 WORCESTER DISTRICT
 REGISTER
 DEC 11 10 24 AM '79
 PAGE
 ATTEST

APPROVAL UNDER SUBDIVISION
 CONTROL LAW NOT REQUIRED

MENDON PLANNING BOARD


Peter J. Denton
Ellen W. Barrows
James A. Restorick
Raymond J. Wood

BEING A MAJORITY

DATE: 9/24/79

CERTIFY THIS PLAN HAS BEEN
 PREPARED IN COMPLIANCE WITH
 THE RULES AND REGULATIONS
 OF THE REGISTERS OF DEEDS

John R. Andrews III

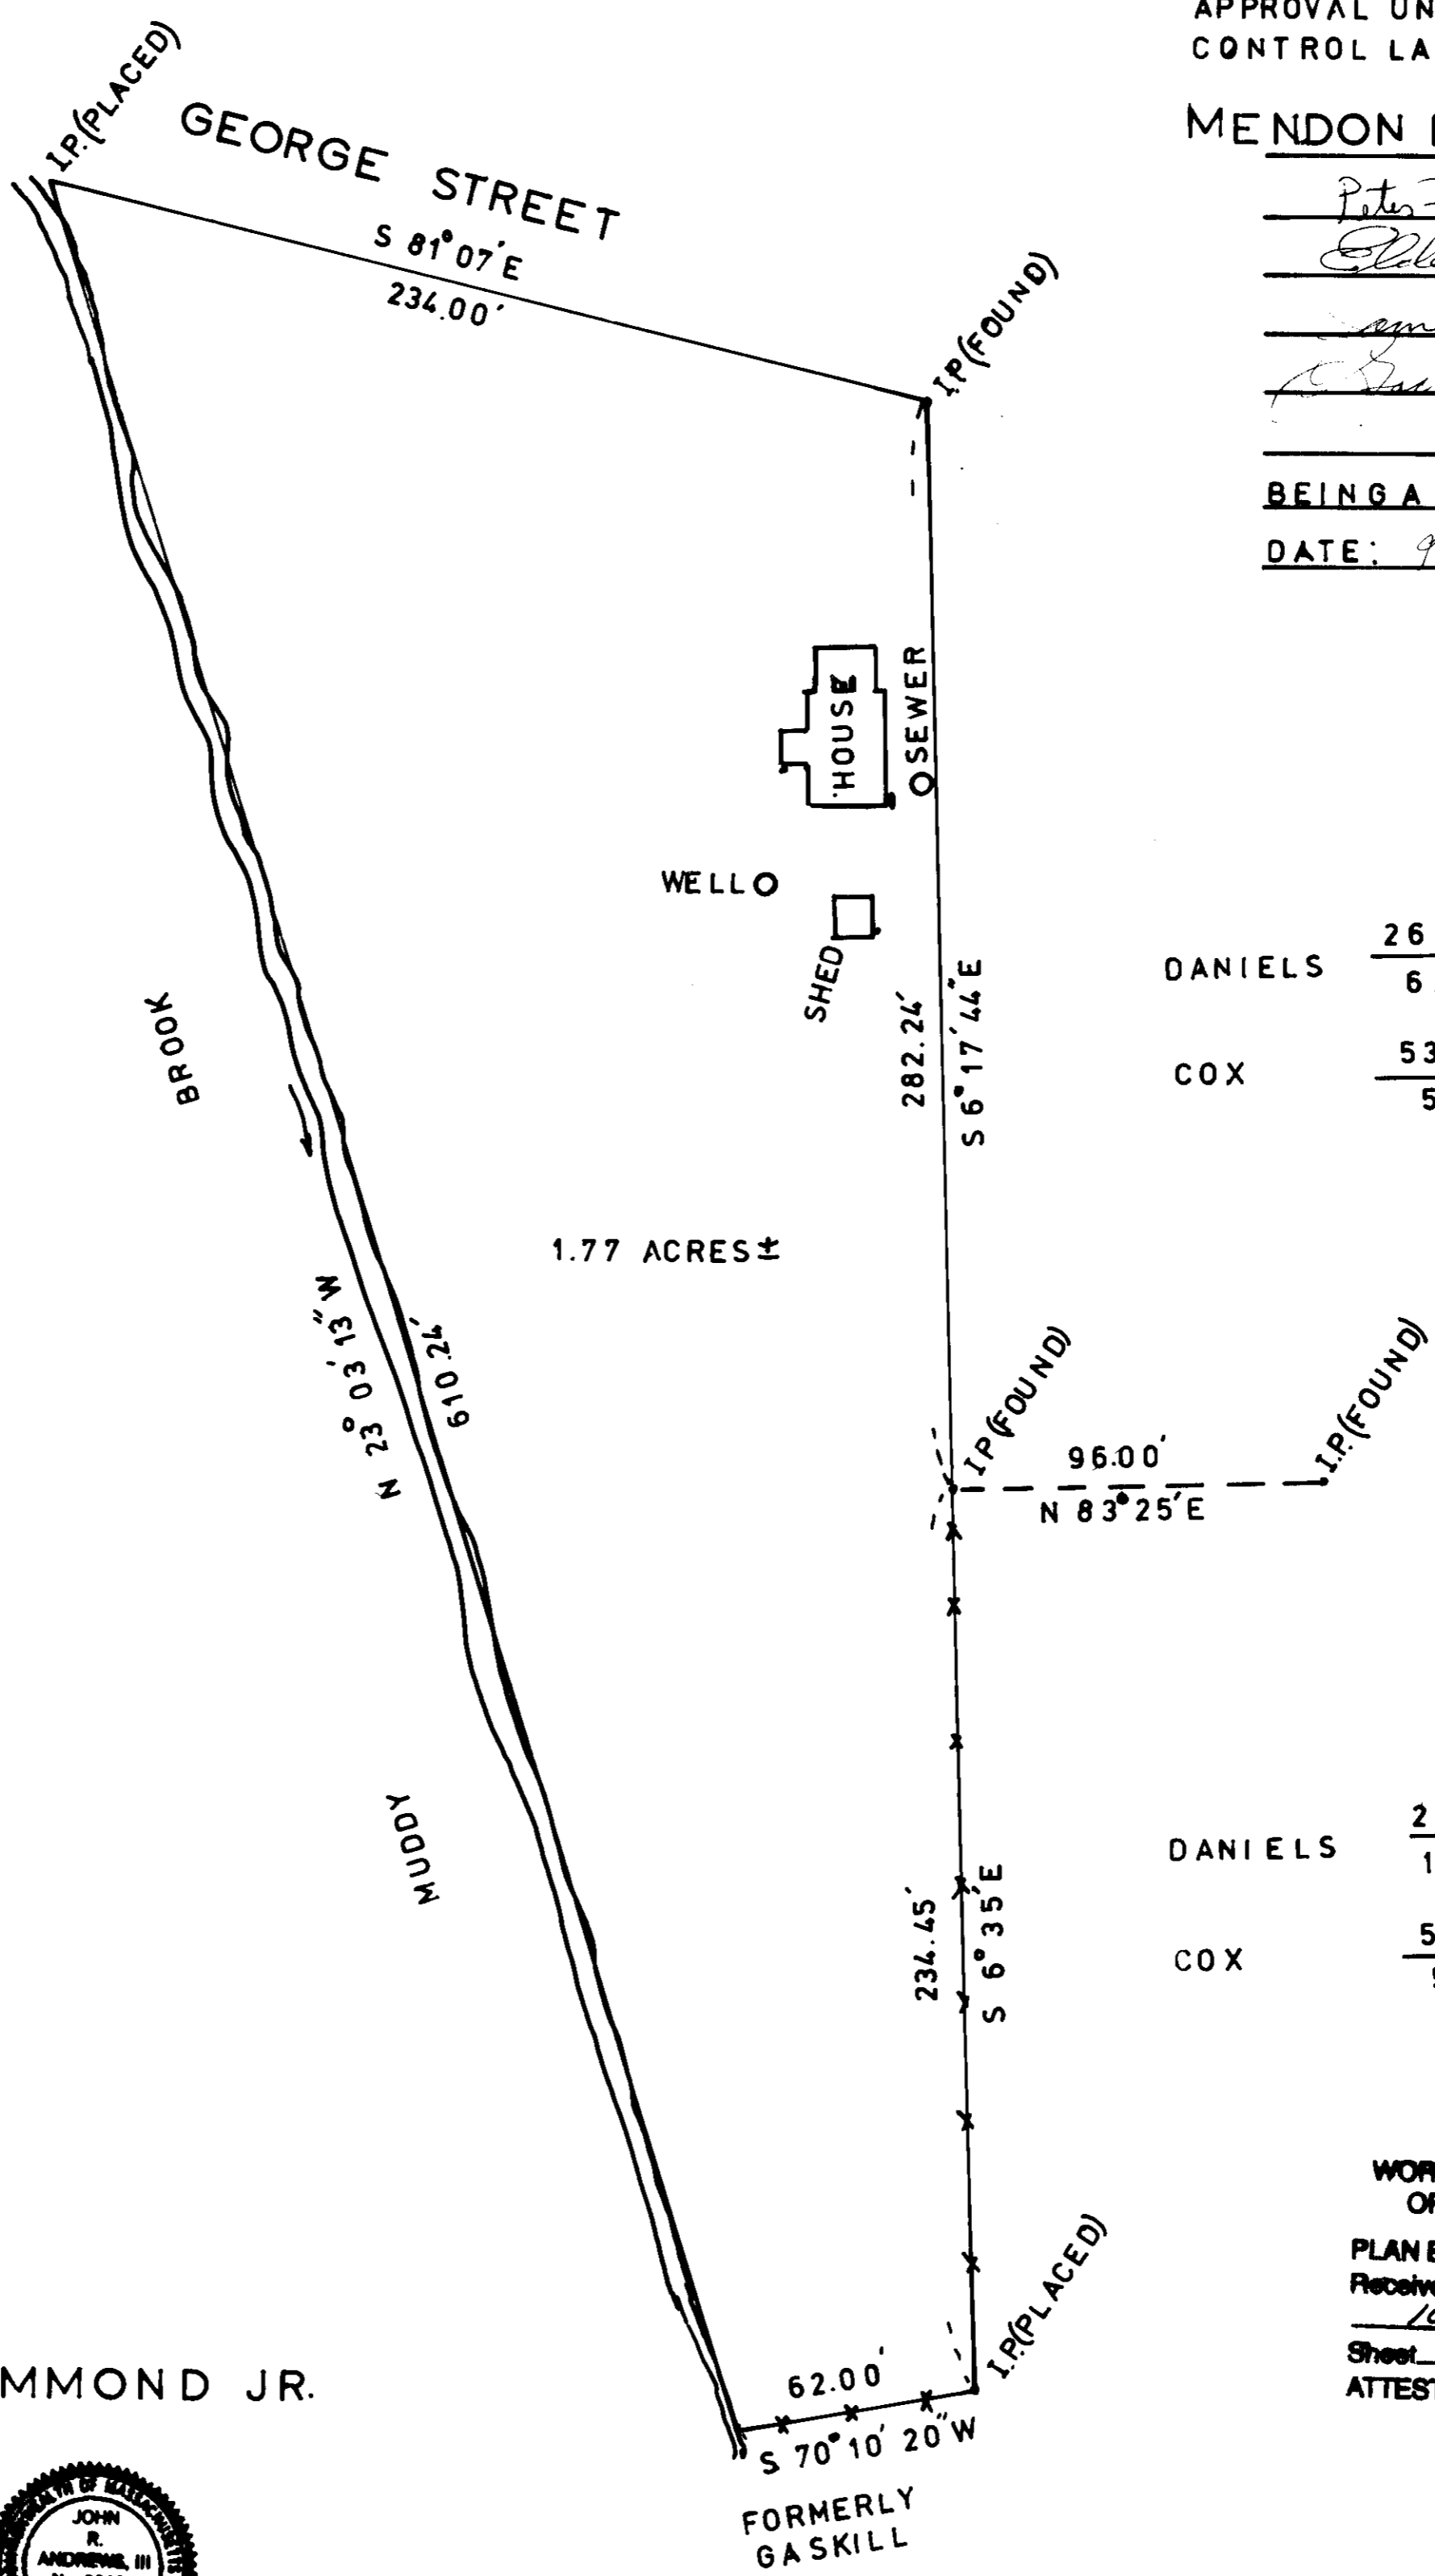

DANIELS	<u>2698</u>
	62
COX	<u>5392</u>
	566

DANIELS	<u>2542</u>
	140
COX	<u>5392</u>
	566

WORCESTER DISTRICT REGISTRY
 OF DEEDS-WORCESTER, MA
 PLAN BOOK 470 PLAN 92
 Received Dec 11 1979
10 h 24 m A M
 Sheet 1 of 1
 ATTEST:

Anthony J. Gault
 Register

LAND OF CHESTER HAMMOND JR.
 MENDON MASS.
 SEPT 24, 1979
 SCALE 1" = 40'



John R. Andrews III

