

4-284

LAND OF RAYMOND KEMPTON
MENDON MASS.
MARCH 5, 1981
SCALE 1"=60'



NOTE PARCEL A TO BE CONVEYED
TO RAYMOND KEMPTON BY
ERED L. KEMPTON ET. UX

John R. Andrews, III

I CERTIFY THIS PLAN HAS BEEN
PREPARED IN COMPLIANCE WITH
THE RULES AND REGULATIONS
OF THE REGISTERS OF DEEDS

John R. Andrews, III

APPROVAL UNDER SUBDIVISION
CONTROL LAW NOT REQUIRED
MENDON PLANNING BOARD

Patricia E. ...
Norman J. Rogers
Spencer ...
...


BEING A MAJORITY

DATE

WORCESTER DISTRICT REGISTRY
OF DEEDS-WORCESTER, MA

PLAN BOOK 486 PLAN 41
Received MAY 8 1981
3 15 P M

WITNESS: *Anthony ...*
Registrar

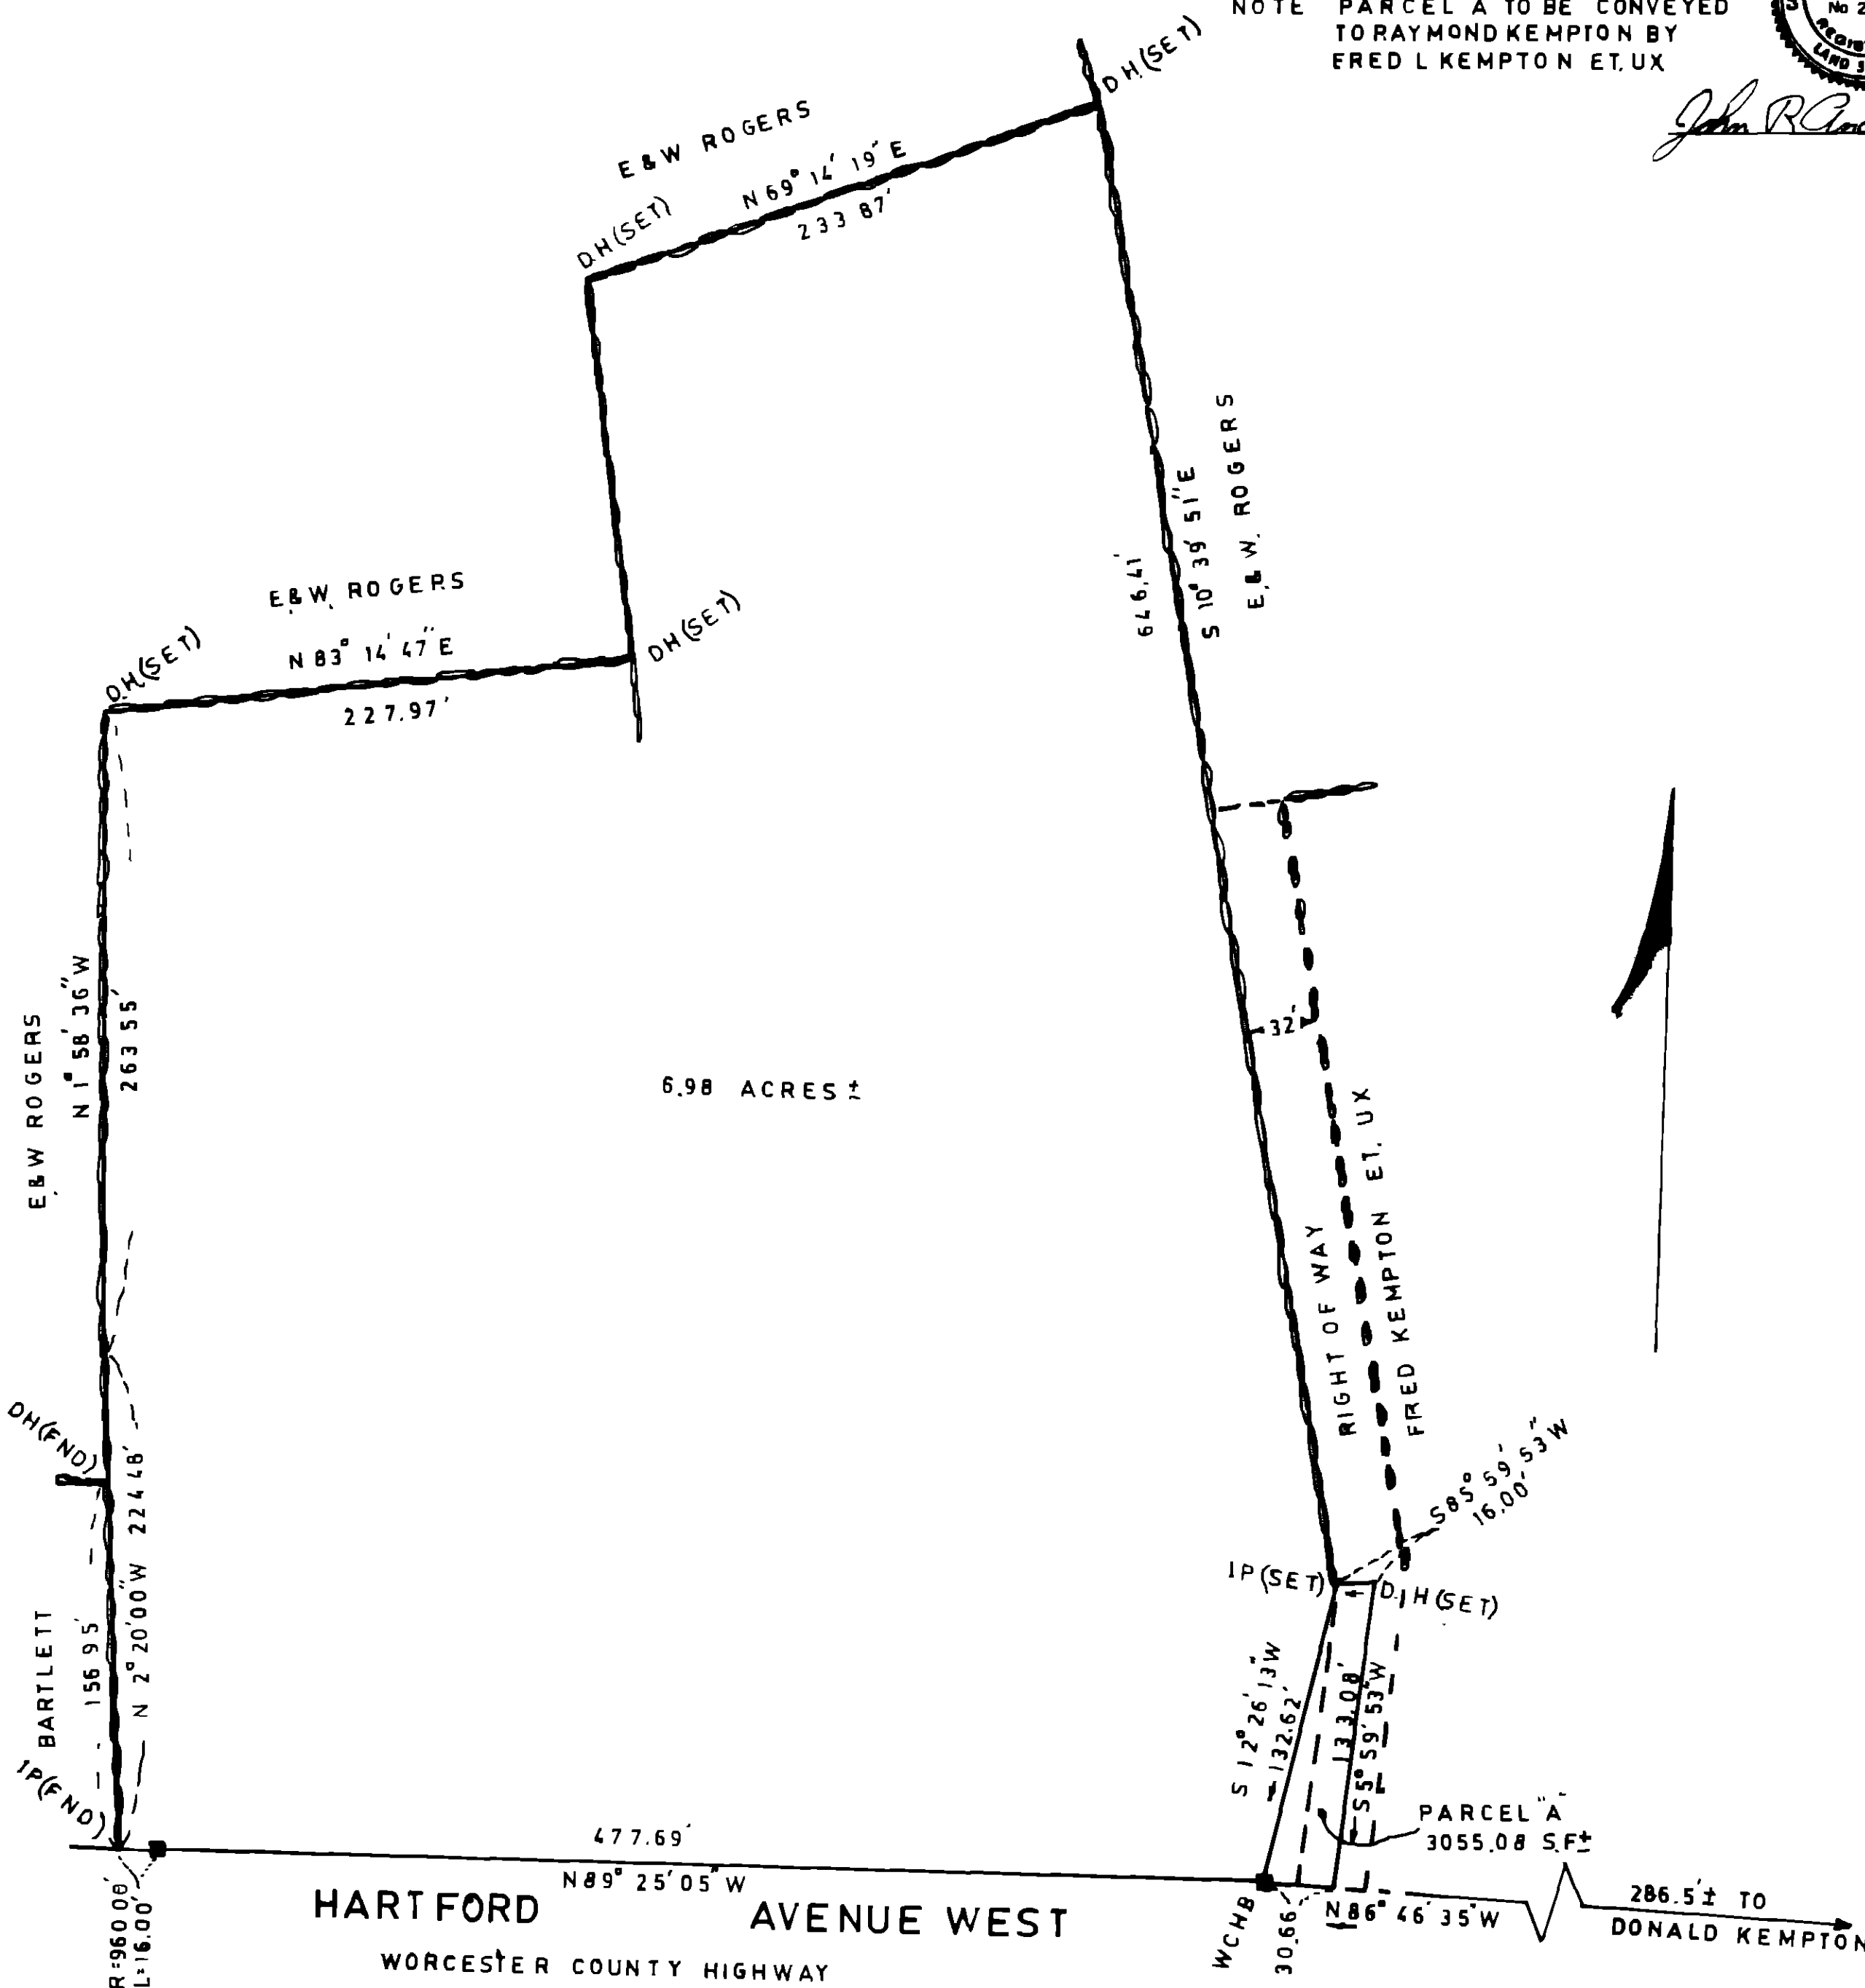

6.98 ACRES ±

HARTFORD AVENUE WEST
WORCESTER COUNTY HIGHWAY

PARCEL A
3055.08 S.F. ±

286.5 ± TO
DONALD KEMPTON

