


RECORDED  
 WORCESTER DISTRICT  
 REGISTER  
 OCT 2 10 59 AM '78  
 MAP  
 PAGE  
 ATTEST

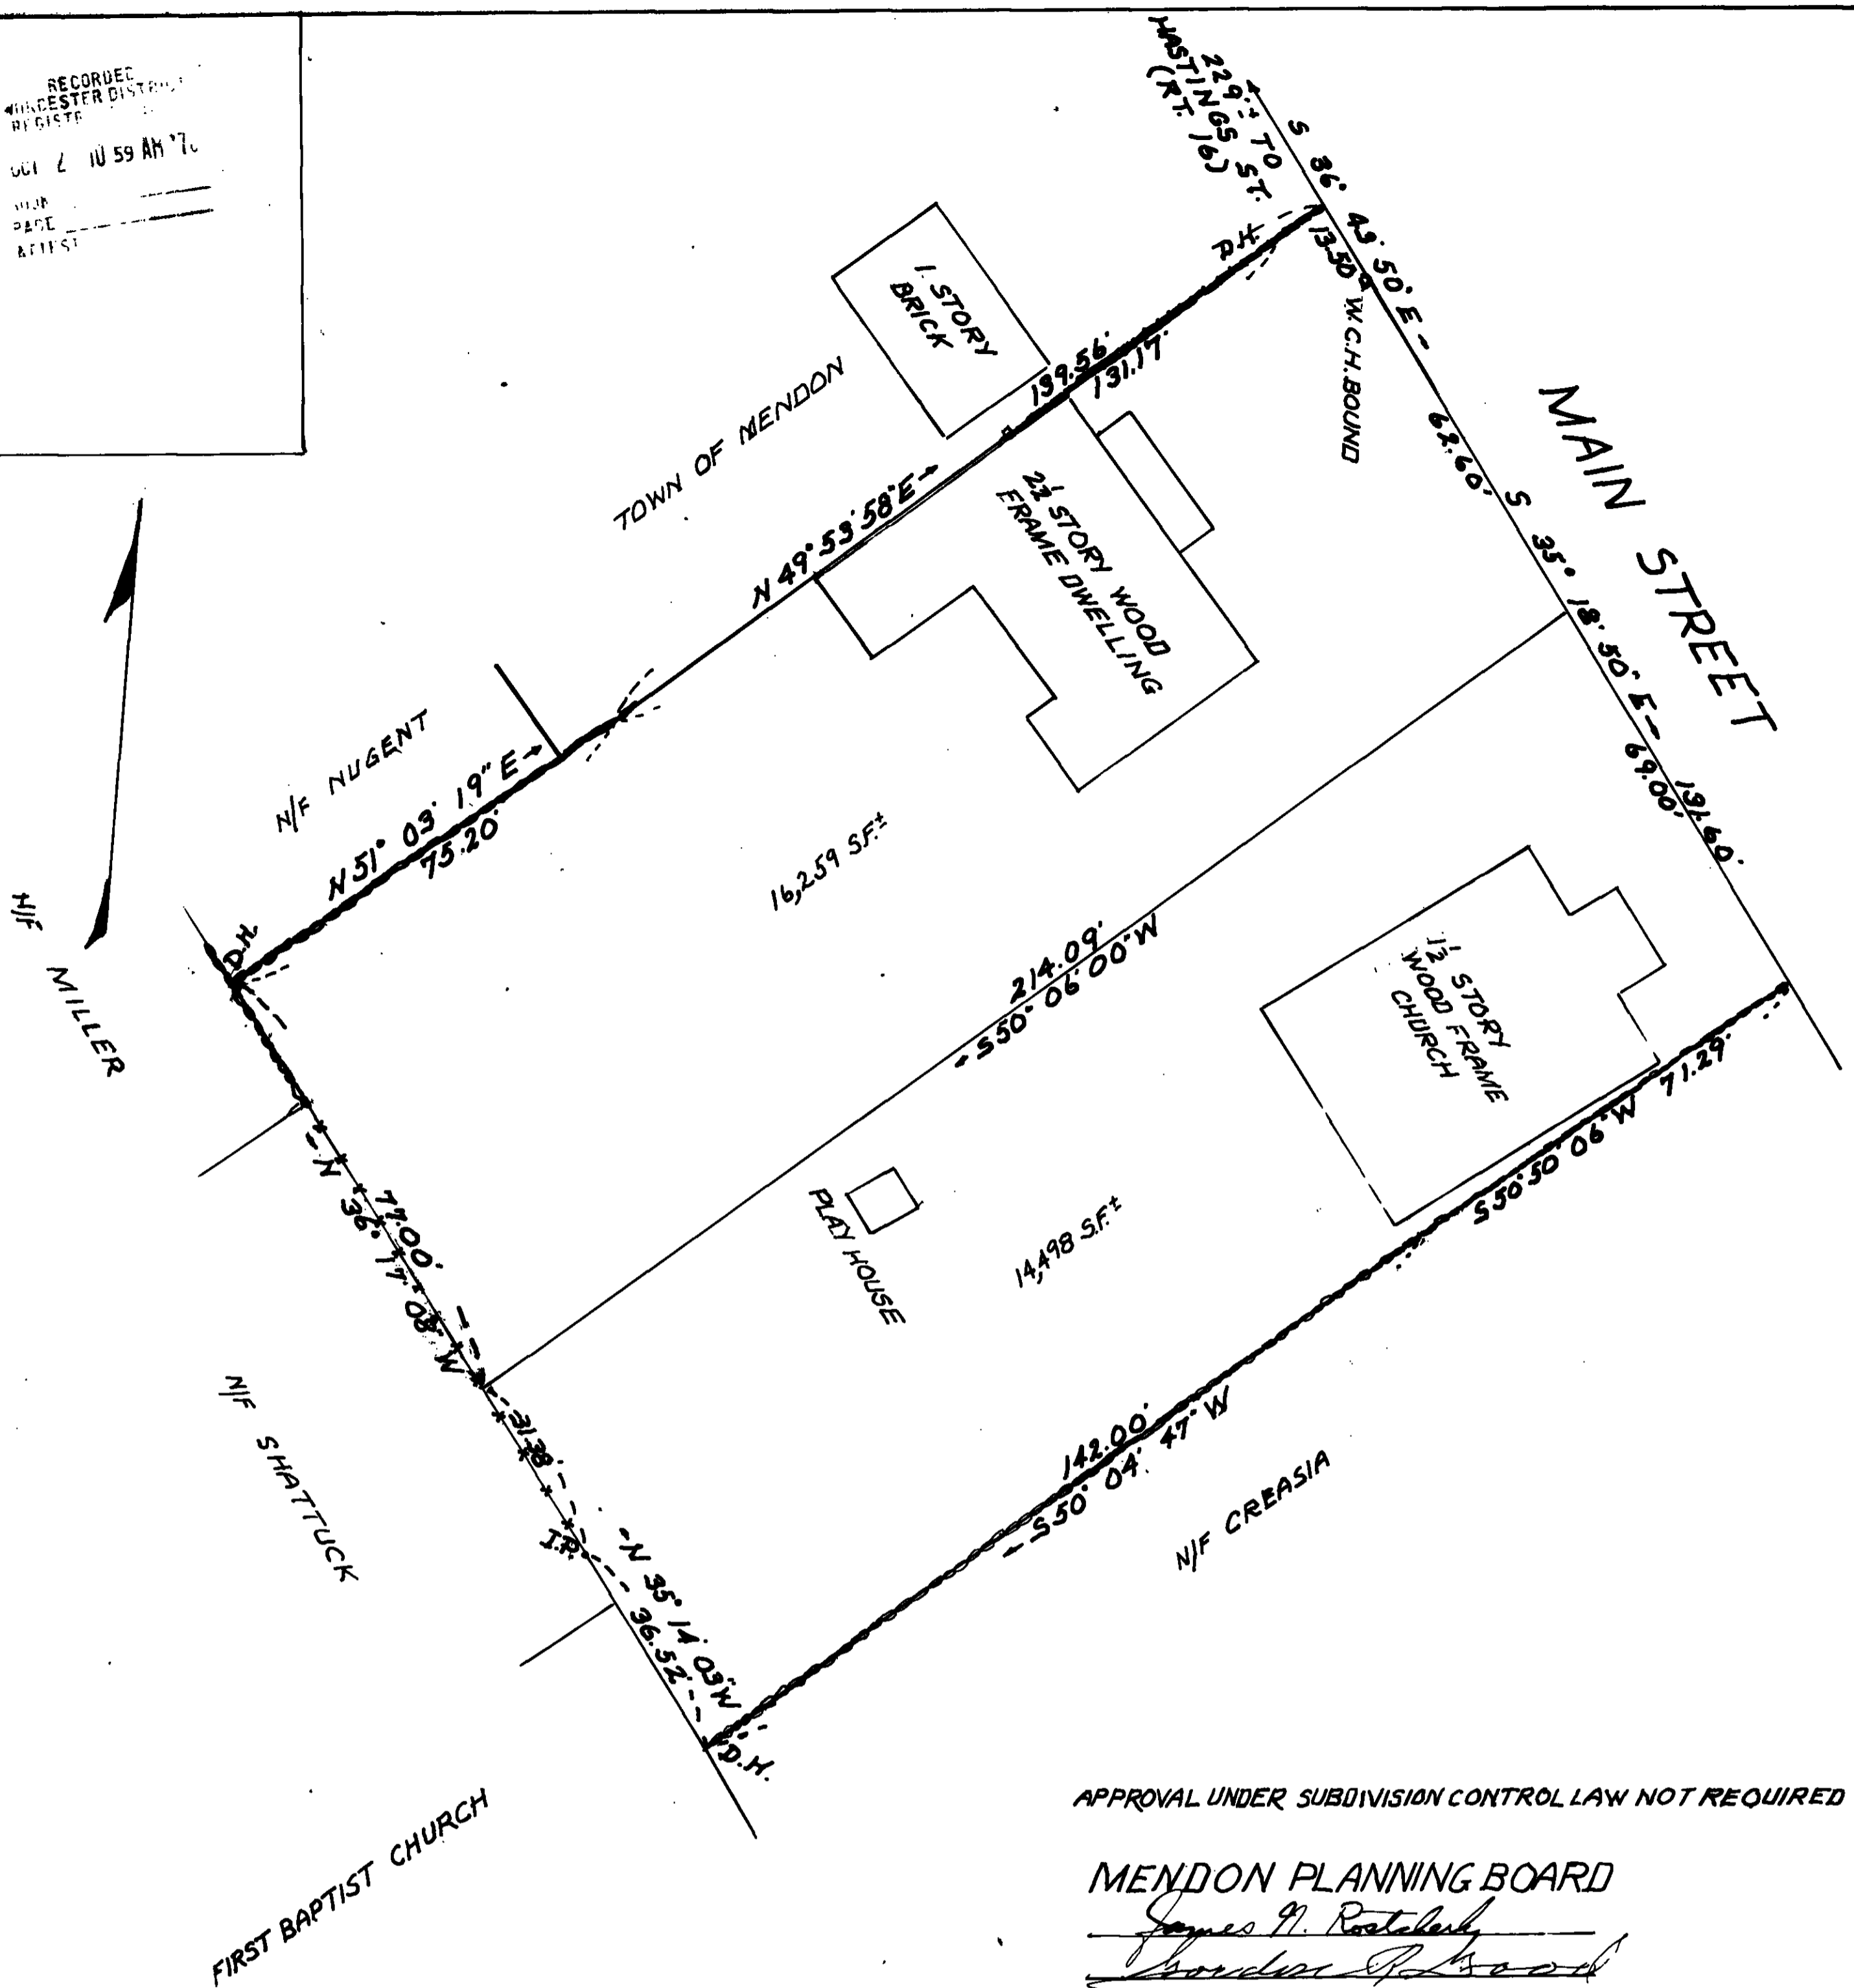

APPROVAL UNDER SUBDIVISION CONTROL LAW NOT REQUIRED

MENDON PLANNING BOARD

*James M. Rostoker*  
*Norman L. Rogus*  
*Elaine H. Burrows*  
 BEING A MAJORITY  
 DATE: 9-25-78

NOTE: THIS PLAN IS BASED ON A PLAN PREPARED BY  
 BRENTON V. SCHOFIELD, R.L.S. DATED APRIL 22, 1969.

WORCESTER DISTRICT REGISTRY  
 OF DEEDS-WORCESTER, MA  
 PLAN BOOK 456 PLAN 30  
 Received OCT 2 1978  
 10 h 59 m 14 M  
 Sheet 1 of 1  
 ATTEST: *Anthony J. [Signature]*  
 Register

LAND OF FIRST BAPTIST CHURCH  
 MENDON, MASS.  
 AUGUST 11, 1977.  
 SCALE: 1" = 20'



INCHES ON THE ORIGINAL PLAN



I CERTIFY THIS PLAN HAS BEEN PREPARED IN COMPLIANCE WITH THE  
 RULES AND REGULATIONS OF THE REGISTERS OF DEEDS.

*John R. Andrews*

*John R. Andrews*