



RECORDED
 WORCESTER DISTRICT
 REGISTER OF DEEDS
 MAY 1 12 2 PM '87
 [Signature]

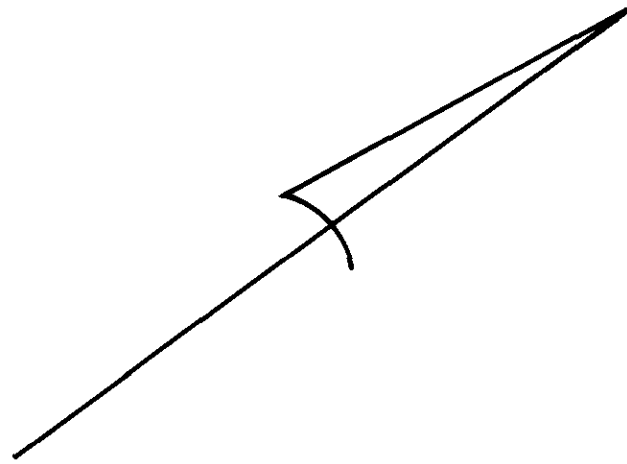

LAKE NIPMUCK

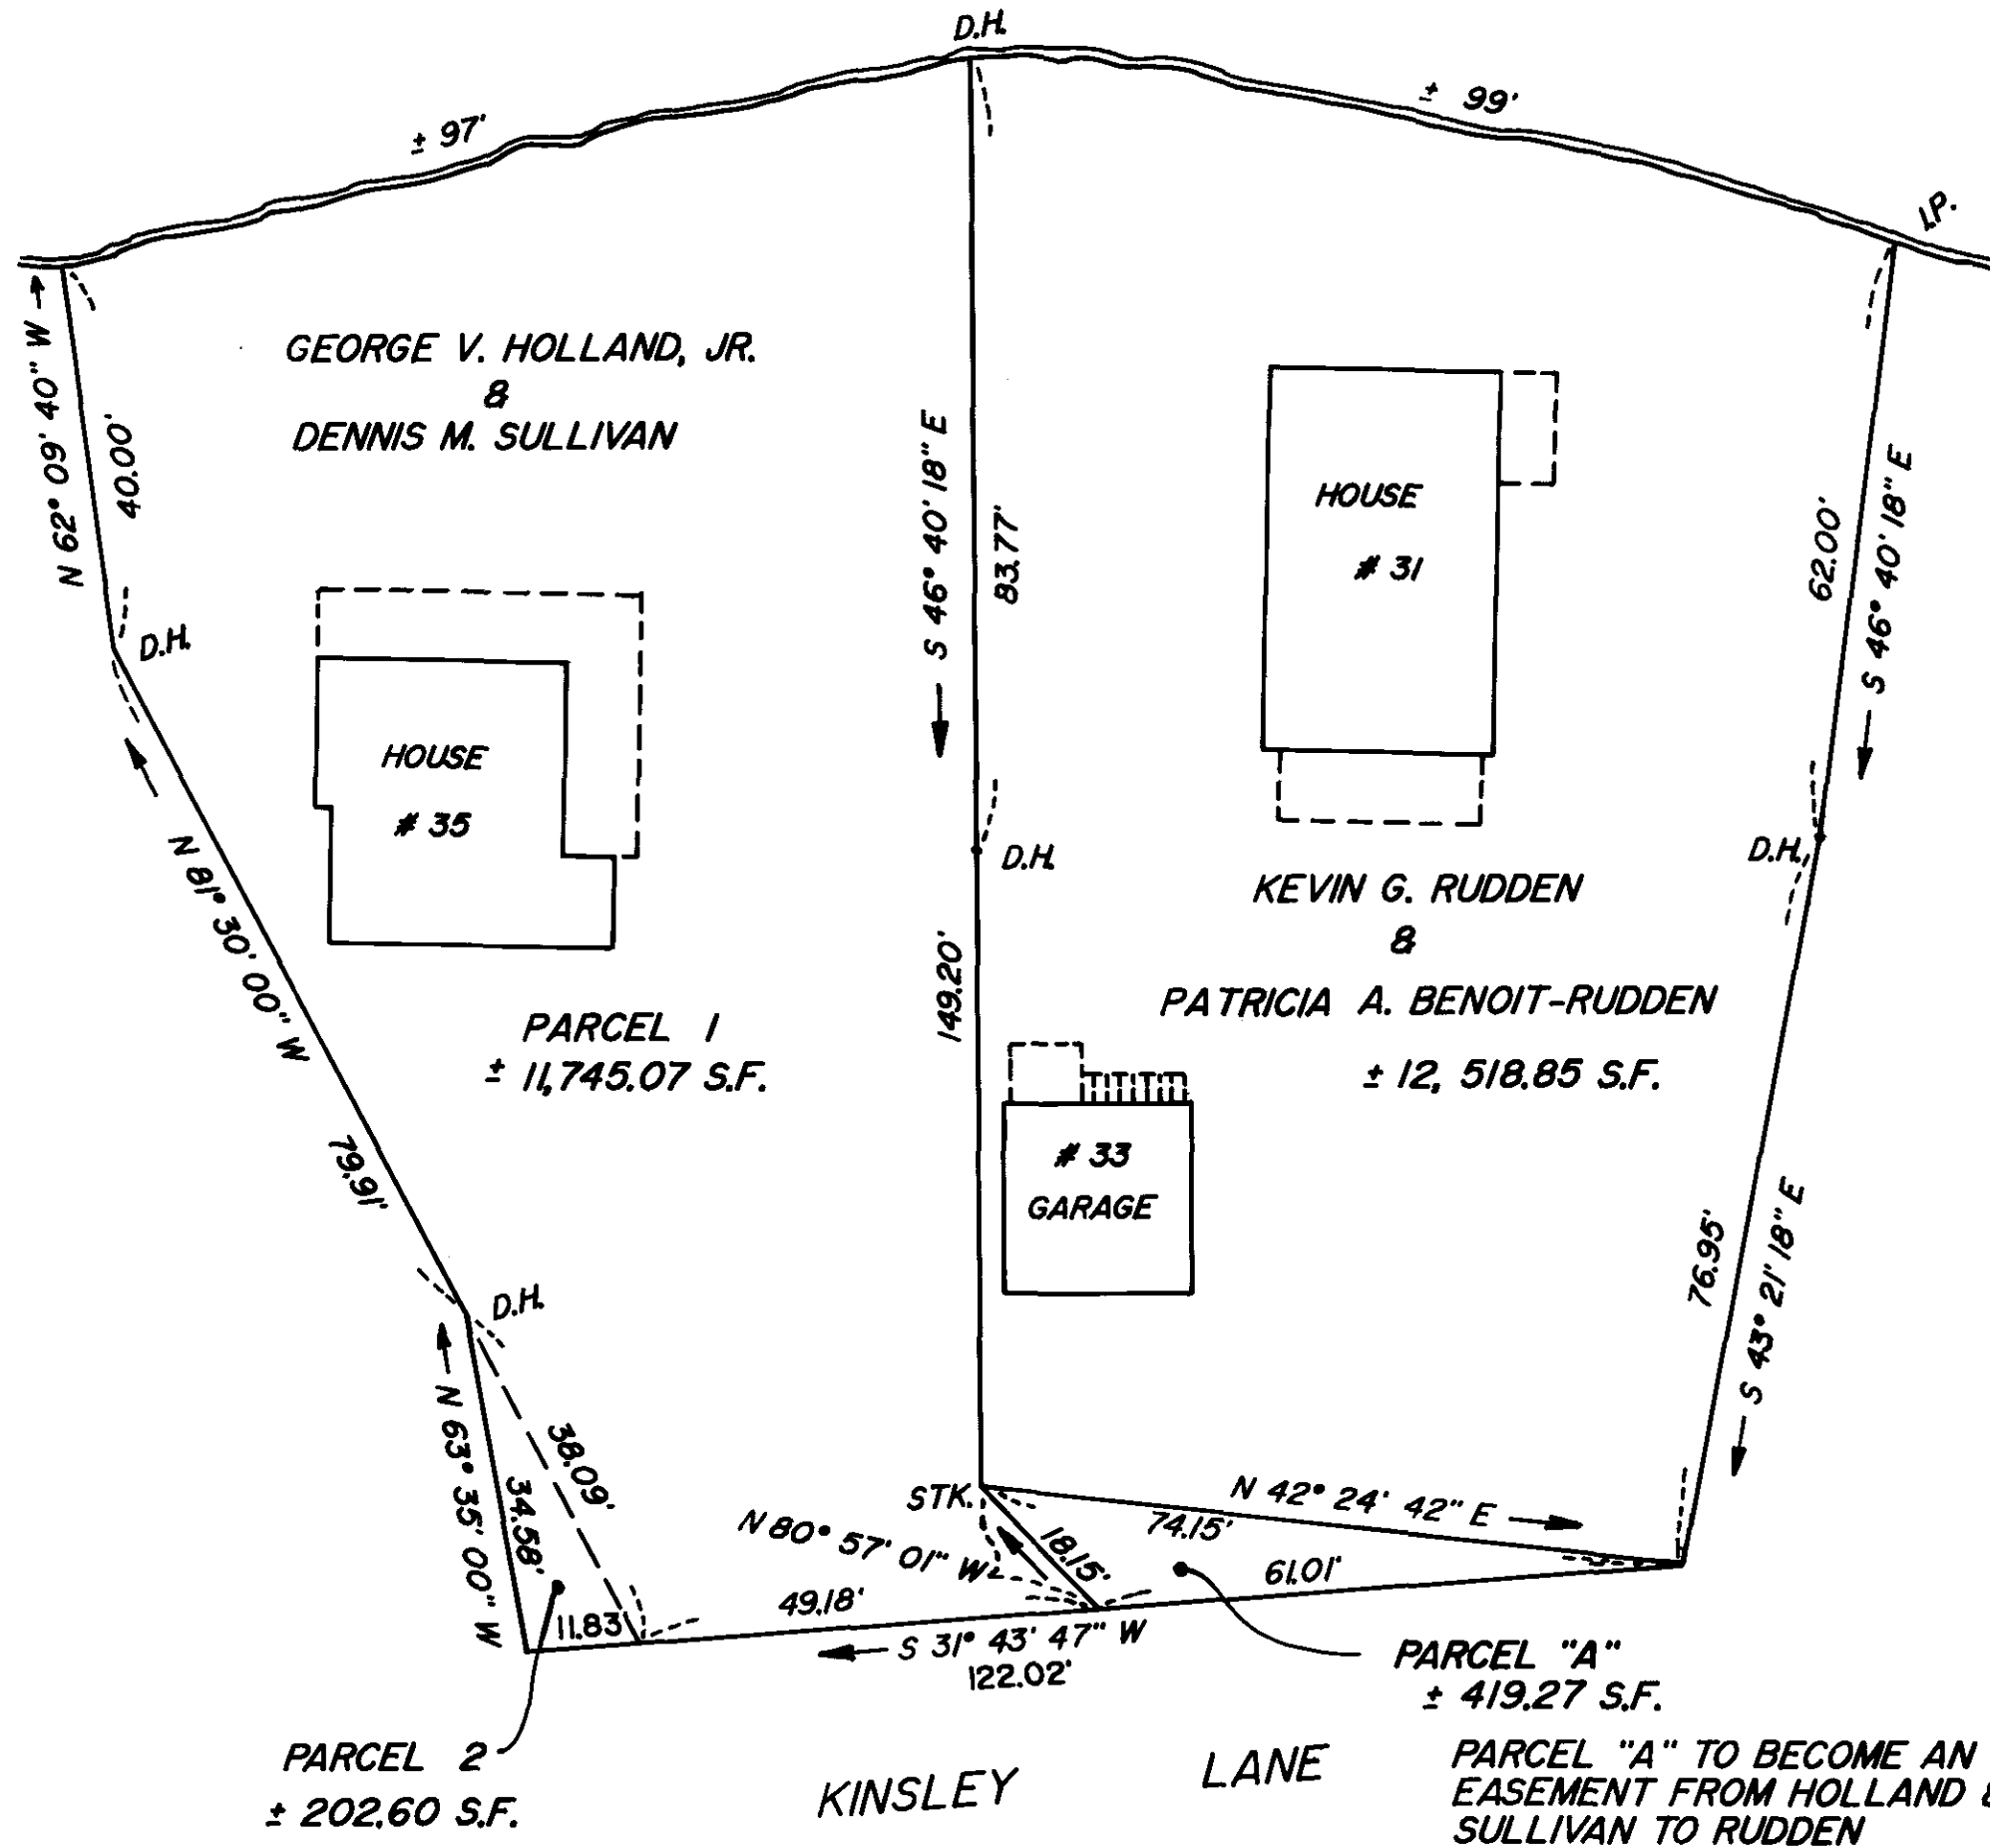

N/F LAGORIO

N/F THAYER

I CERTIFY THAT THIS PLAN HAS BEEN PREPARED IN CONFORMITY WITH THE RULES AND REGULATIONS OF THE REGISTERS OF DEEDS OF THE COMMONWEALTH OF MASSACHUSETTS.

I CERTIFY THAT THIS PLAN AND SURVEY WERE PREPARED IN COMPLIANCE WITH THE RULES AND REGULATIONS FOR THE PRACTICE OF LAND SURVEYING IN THE COMMONWEALTH OF MASSACHUSETTS.

John R. Andrews III 4/13/87
 JOHN R. ANDREWS III R.L.S. DATE

PLAN TO SHOW LAND OF
 GEORGE V. HOLLAND & DENNIS M. SULLIVAN
 and
 KEVIN G. RUDDEN & PATRICIA A. BENOIT- RUDDEN
 MENDON, MASS.

SCALE: 1" = 20' APRIL 13, 1987

BY

ANDREWS SURVEY & ENGINEERING, INC.
 UXBRIDGE, MASS.



INCHES ON THE ORIGINAL PLAN

APPROVAL UNDER SUBDIVISION
 CONTROL LAW NOT REQUIRED
 MENDON PLANNING BOARD

WORCESTER DISTRICT REGISTRY
 OF DEEDS - WORCESTER, MA
 PLAN BOOK 575 PLAN 51
 Received May 1, 1987
 2h 12m PM
 Sheet 1 of 1
 ATTEST: [Signature] Register

[Signatures: James F. Rubin, Norman J. Poyers, Rita Denton, Karen A. Rubin]

BEING A MAJORITY:
 DATE April 27, 1987