
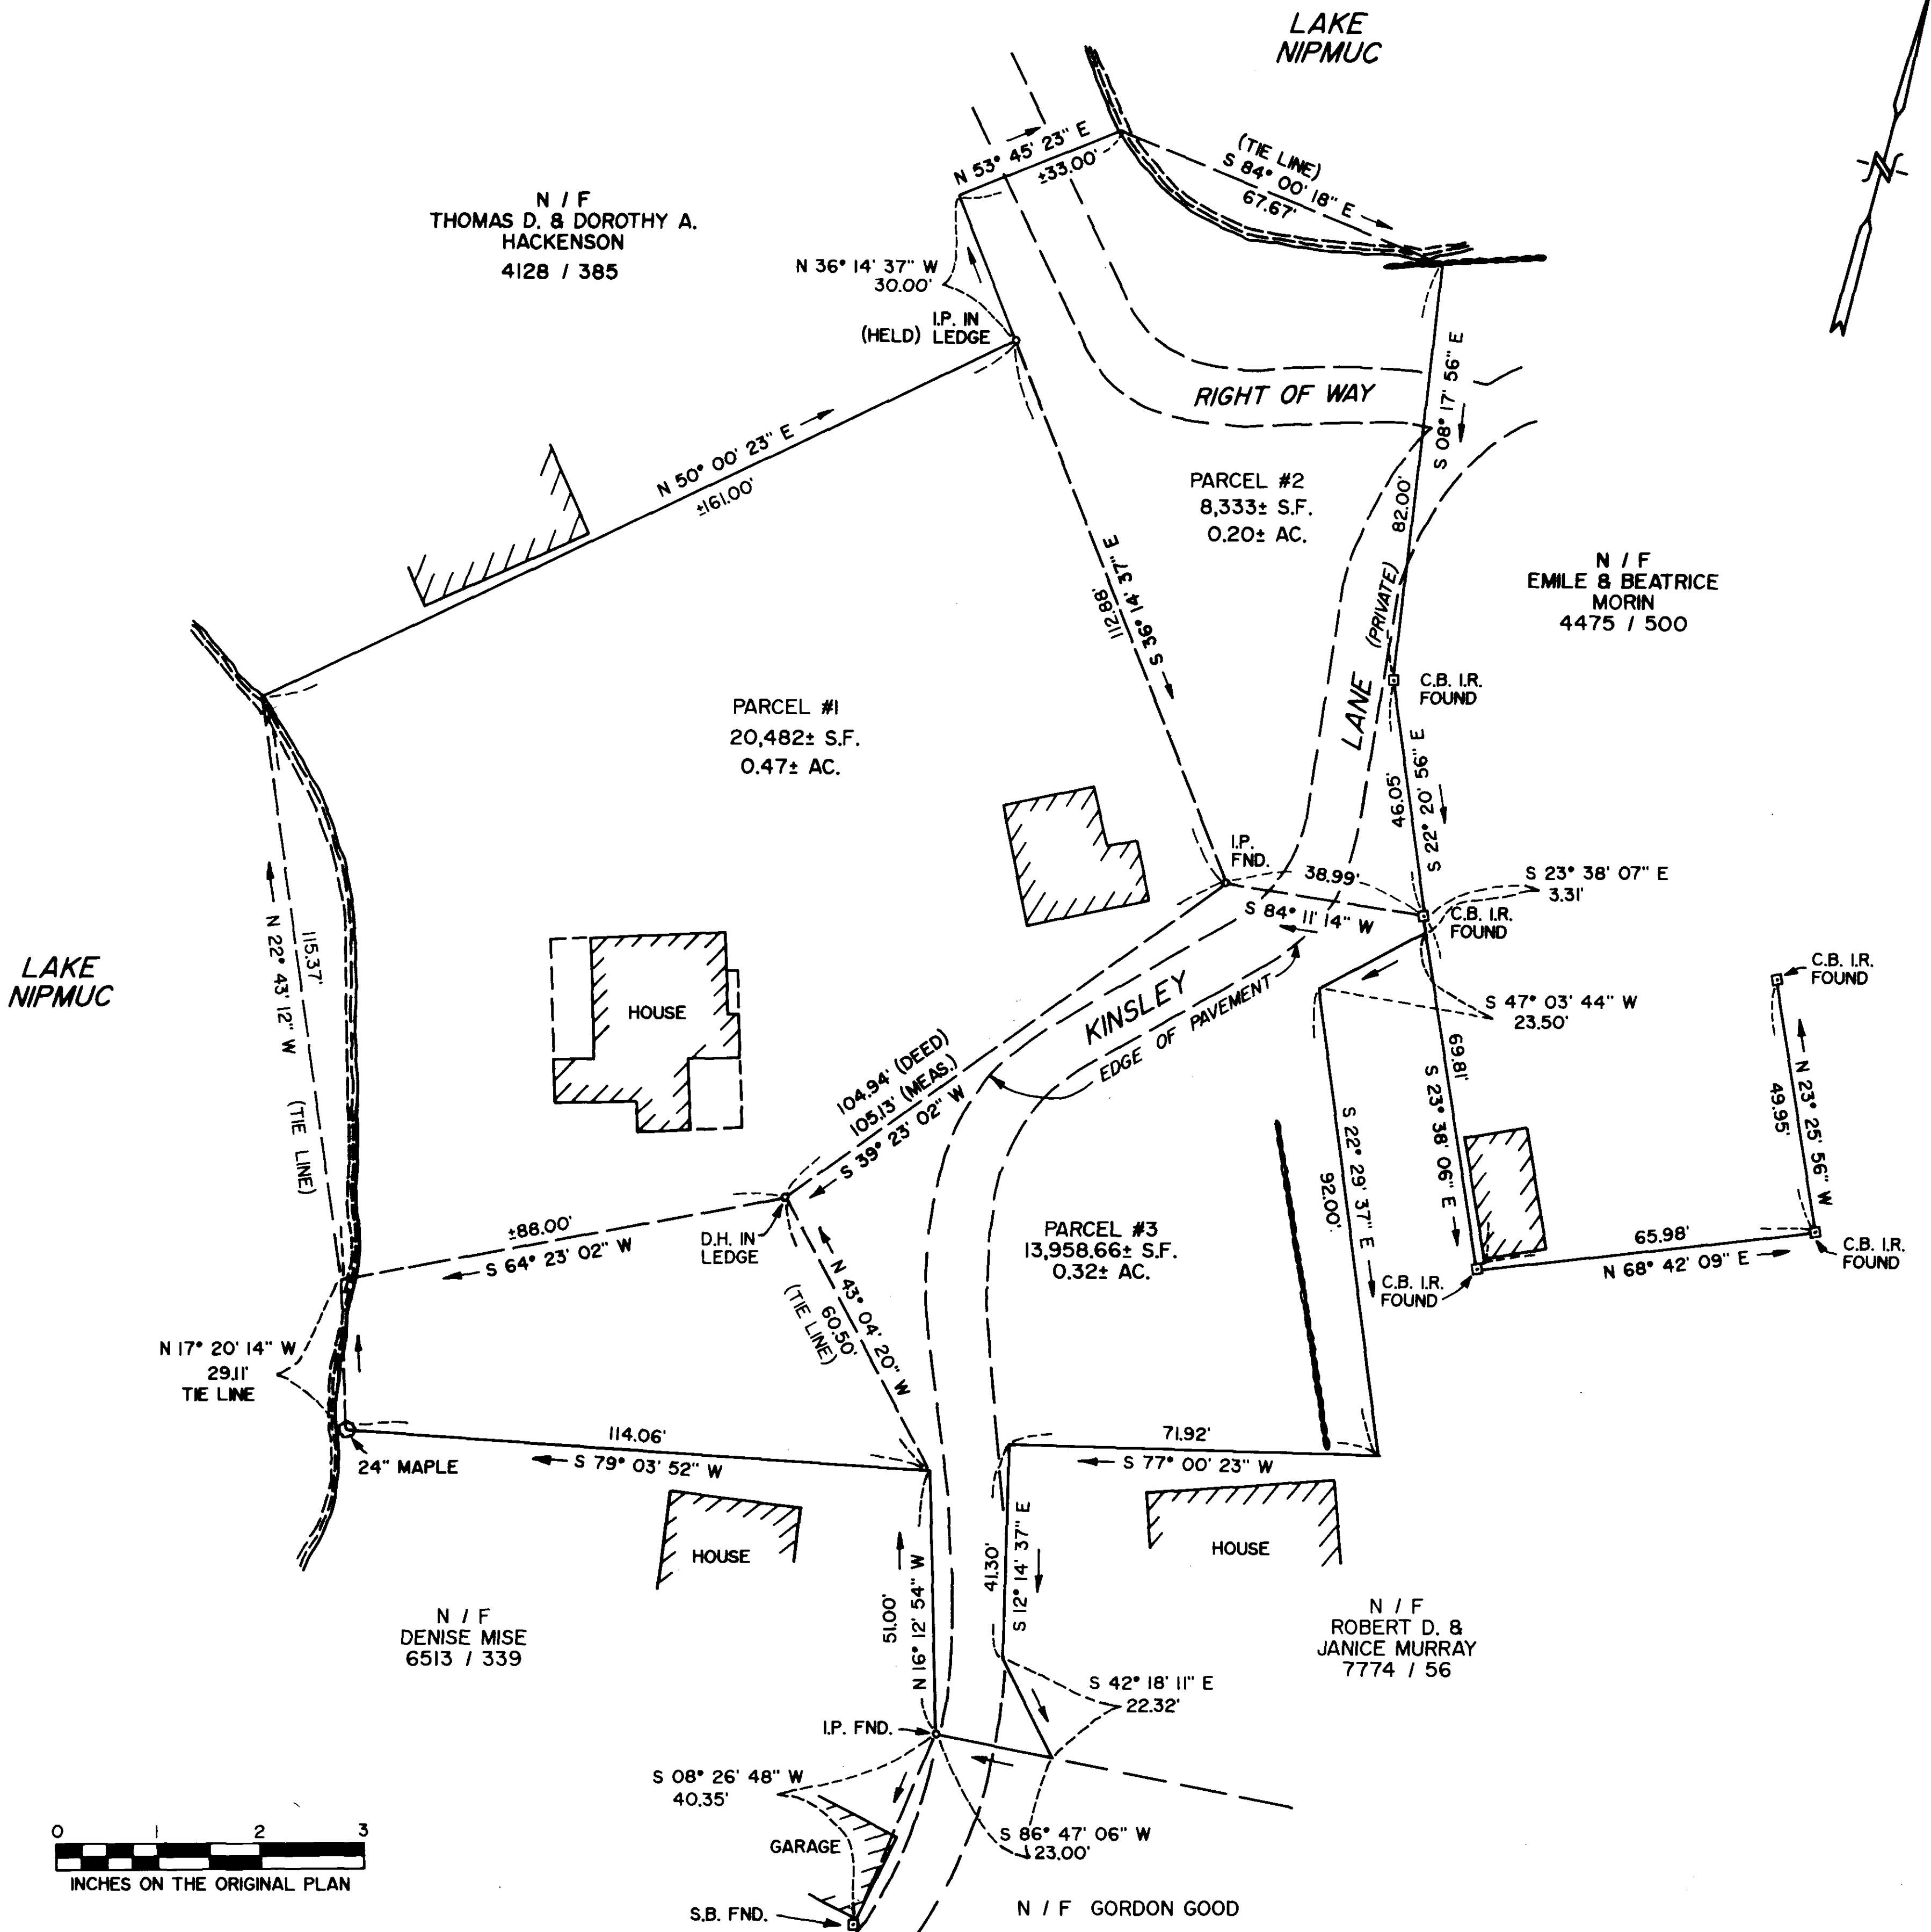


WORCESTER DISTRICT REGISTRY  
OF DEEDS - WORCESTER, MA  
PLAN BOOK 641 PLAN 33  
Received 9-11-90  
Sheet 1 of 1  
With No. #  
In BOOK #  
Fee \$28-  
ATTEST: *Anthony J. Bright*

I CERTIFY THAT THIS PLAN HAS BEEN  
PREPARED IN CONFORMITY WITH THE RULES  
AND REGULATIONS OF THE REGISTERS OF  
DEEDS OF THE COMMONWEALTH OF  
MASSACHUSETTS.

I CERTIFY THAT THIS PLAN AND SURVEY  
WERE PREPARED IN COMPLIANCE WITH THE  
RULES AND REGULATIONS FOR THE PRACTICE  
OF LAND SURVEYING IN THE COMMONWEALTH  
OF MASSACHUSETTS.

I HEREBY CERTIFY THAT THE PROPERTY LINES  
SHOWN ARE THE LINES DIVIDING EXISTING  
OWNERSHIPS AND THE LINES OF STREETS AND  
WAYS SHOWN ARE THOSE OF PUBLIC OR  
PRIVATE STREETS OR WAYS ALREADY  
ESTABLISHED, AND THAT NO NEW LINES FOR  
DIVISION OF EXISTING OWNERSHIP OR FOR  
NEW WAYS ARE SHOWN.

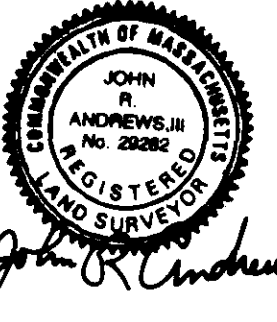

PLAN OF LAND  
IN  
MENDON, MASS.  
SURVEYED FOR  
DANIEL F. BATES,  
DOROTHY BATES &  
DONNA M. MacNAUGHTON  
SCALE: 1" = 20'  
AUGUST 23, 1990 REV. 9-7-90  
BY  
ANDREWS SURVEY & ENGINEERING, INC.  
104 MENDON STREET  
UXBRIDGE, MASS. 01569

REFERENCE  
P.B. 219, PL. 98  
2543 / 258