


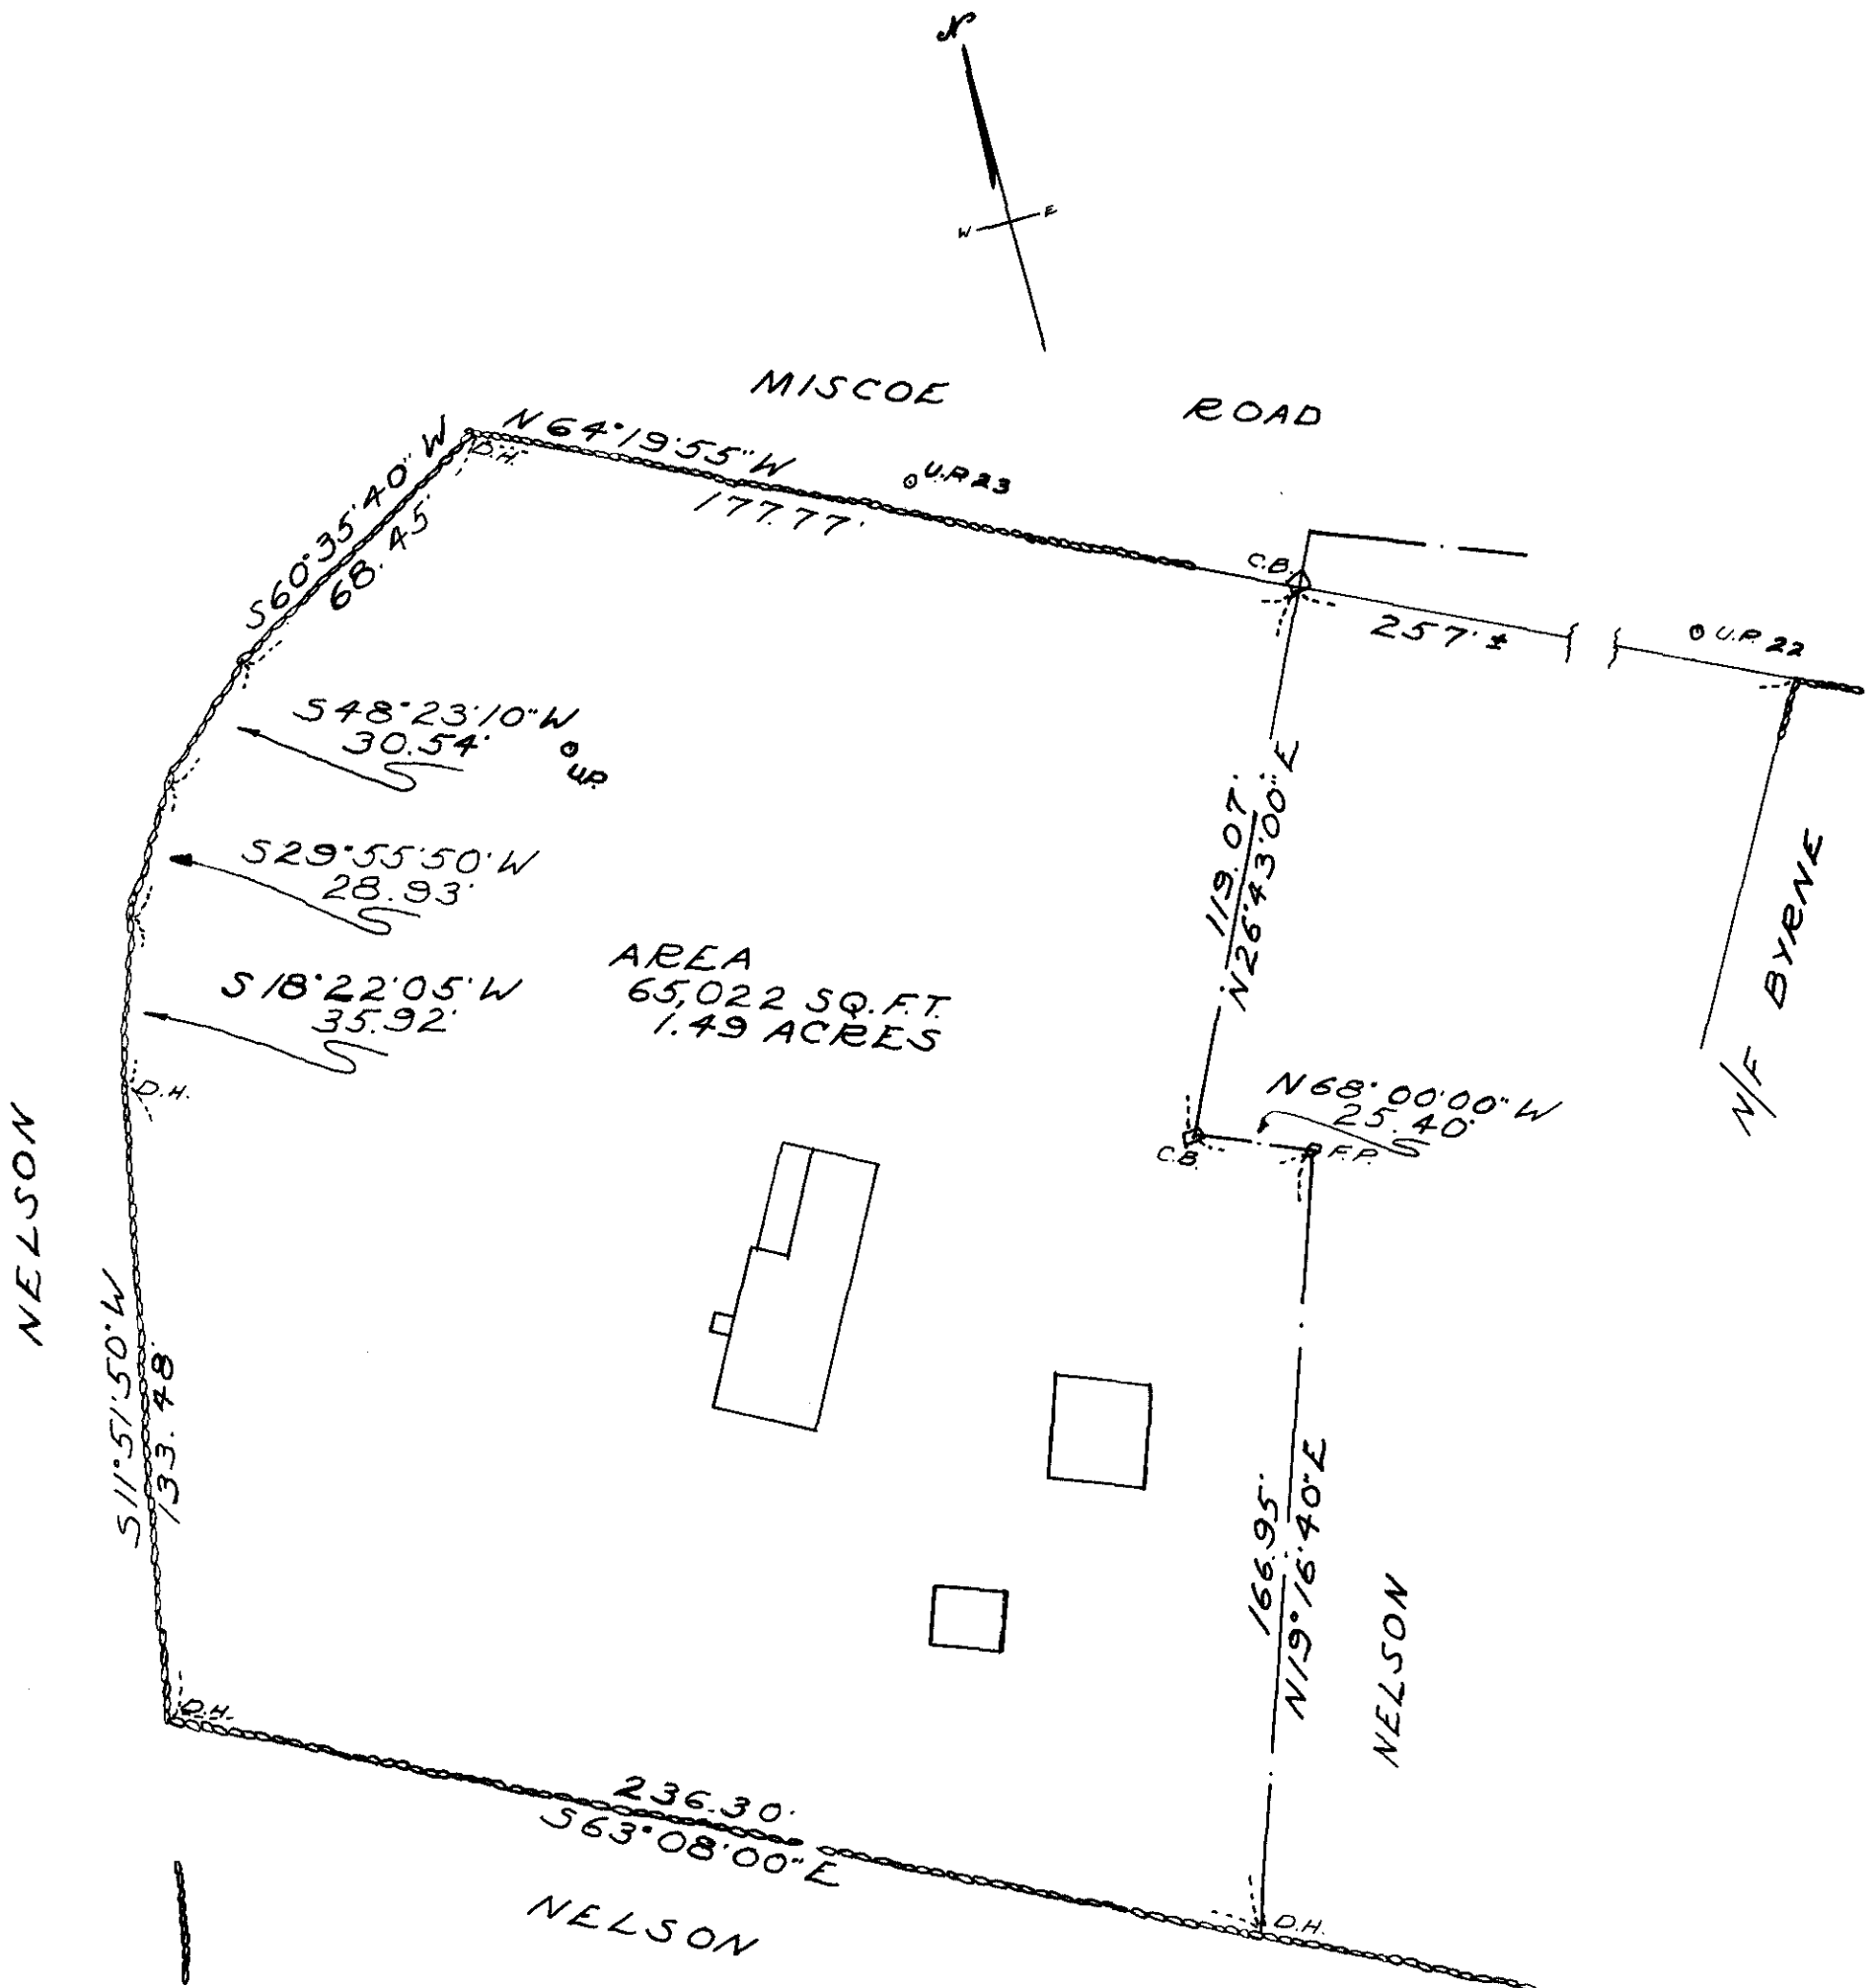


WORCESTER DISTRICT REGISTER
 OF DEEDS-WORCESTER, MA
 PLAN BOOK 284 PLAN 39
 Received OCT 8 1964
11 h 29 m A
 Sheet 1 of 1
 ATTEST: *Arthur W. Jones*
 Register

PLAN OF PART OF LAND
 IN
 MENDON, MASS.
 OWNED BY
 ELMER C. NELSON ET. UX.
 DATE: MAY 1964 SCALE: 1"=40'

APPROVAL UNDER THE SUBDIVISION
 CONTROL LAW IS NOT REQUIRED.

Arthur W. Jones
Gordon R. Hood
Donald F. Leone

BEING A MAJORITY OF THE MENDON
 MASS. PLANNING BOARD.
 DATE: August 25, 1964

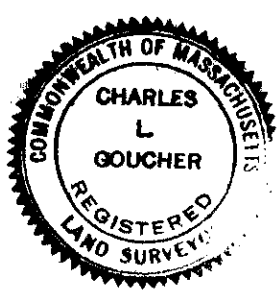

EASTMAN & CORBETT INC.
 CIVIL ENGINEERS
 MILFORD, MASS.
 CHARLES L. GOUCHER
 B.L.S.

23-2-64