


MENDON-UXBRIDGE STATE HIGHWAY  
(ROUTE 16) 1950 LAYOUT

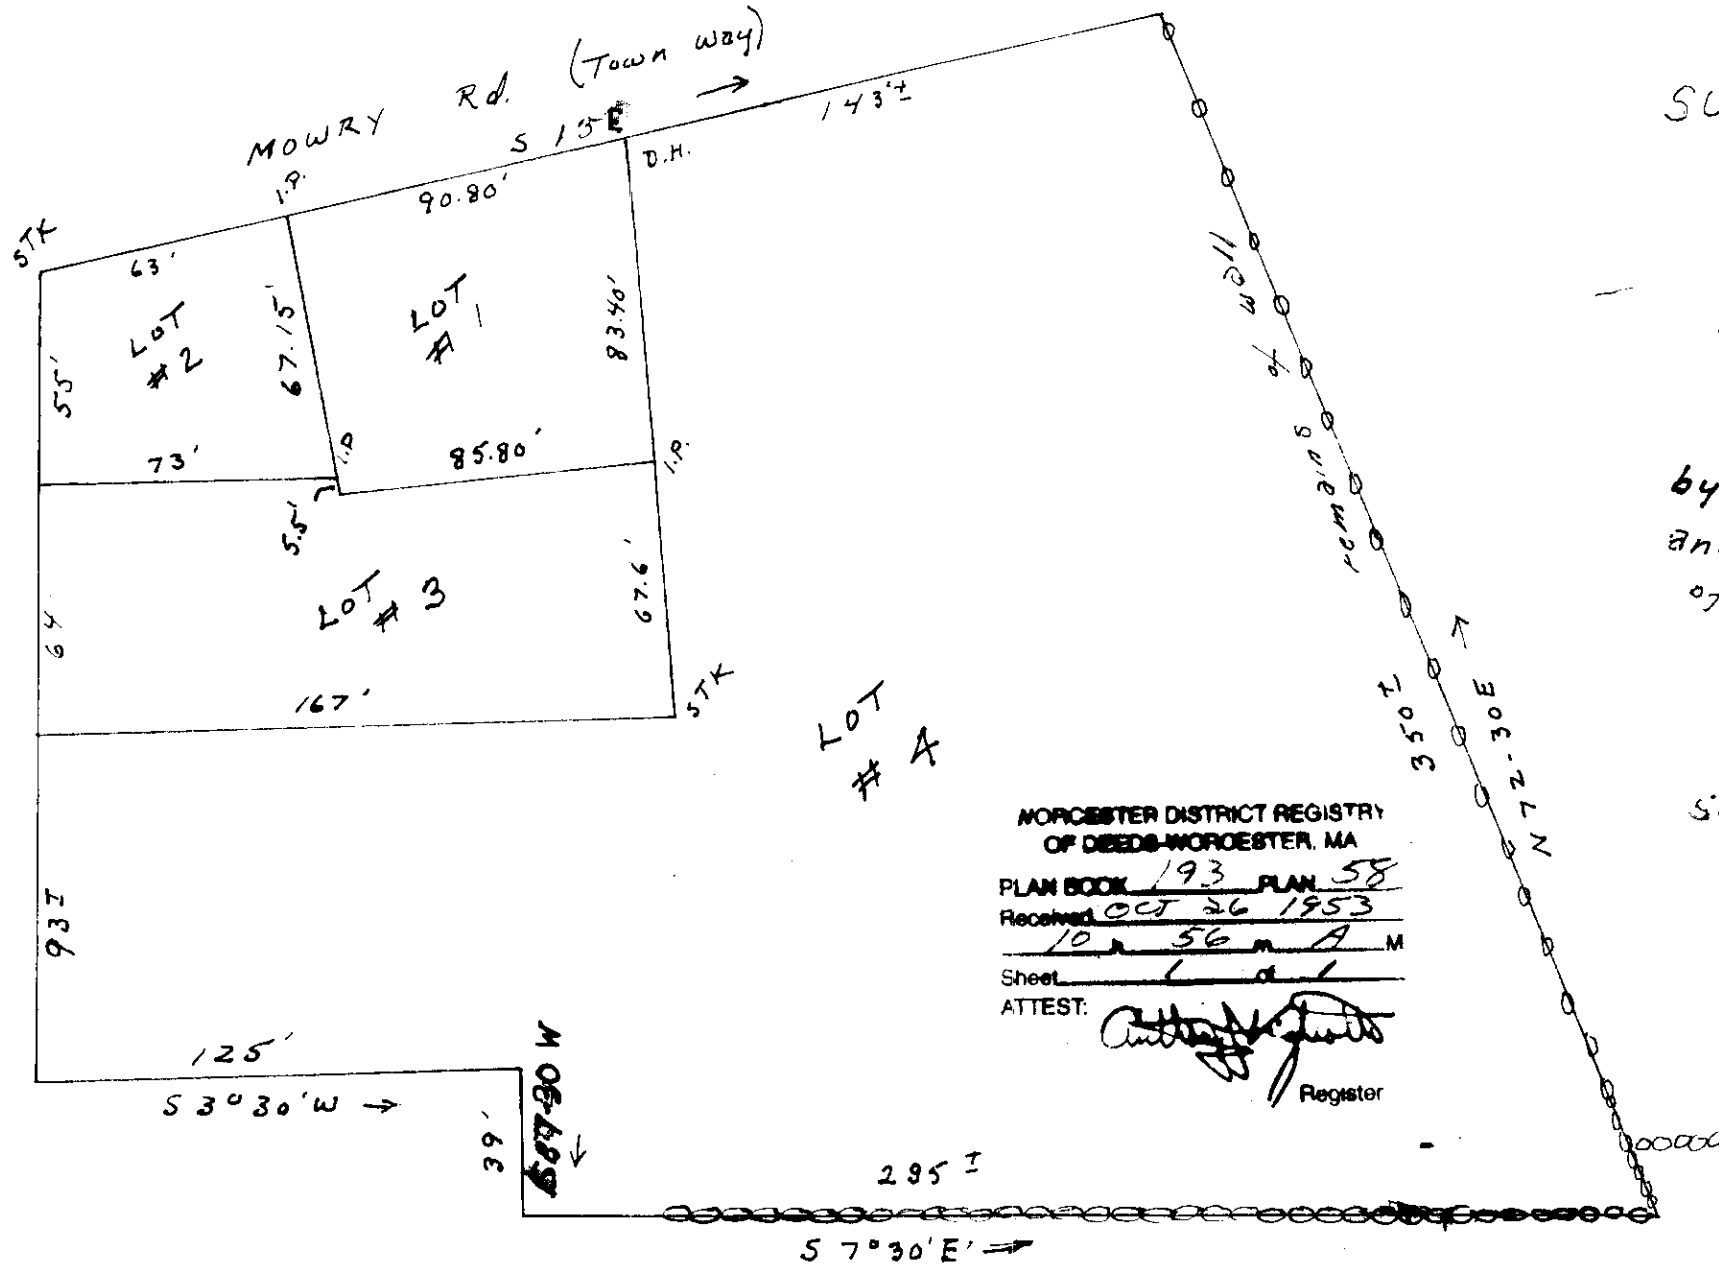

SUBDIVISION of LAND  
in  
MENDON, MASS.  
of  
THOMAS D. HACKENSON

being the tract of land granted  
by Henrietta S. Taft to Thomas D. Hackenson  
and recorded with Worcester District Registry  
of Deeds July 3, 1947

Book 3065 Page 563

All bearings observed magnetic

Scale 1"=50'

Sept 8 1953

SURVEYOR - Paul V Swanson

WORCESTER DISTRICT REGISTRY  
OF DEEDS-WORCESTER, MA  
PLAN BOOK 193 PLAN 58  
Received OCT 26 1953  
10 56 AM  
Sheet 1 of 1  
ATTEST: *Anthony J. [Signature]*  
Register

(Lot #1 granted by Thomas D. Hackenson  
to Albert A. & Grace K. Hackenson  
Jan. 1950)