


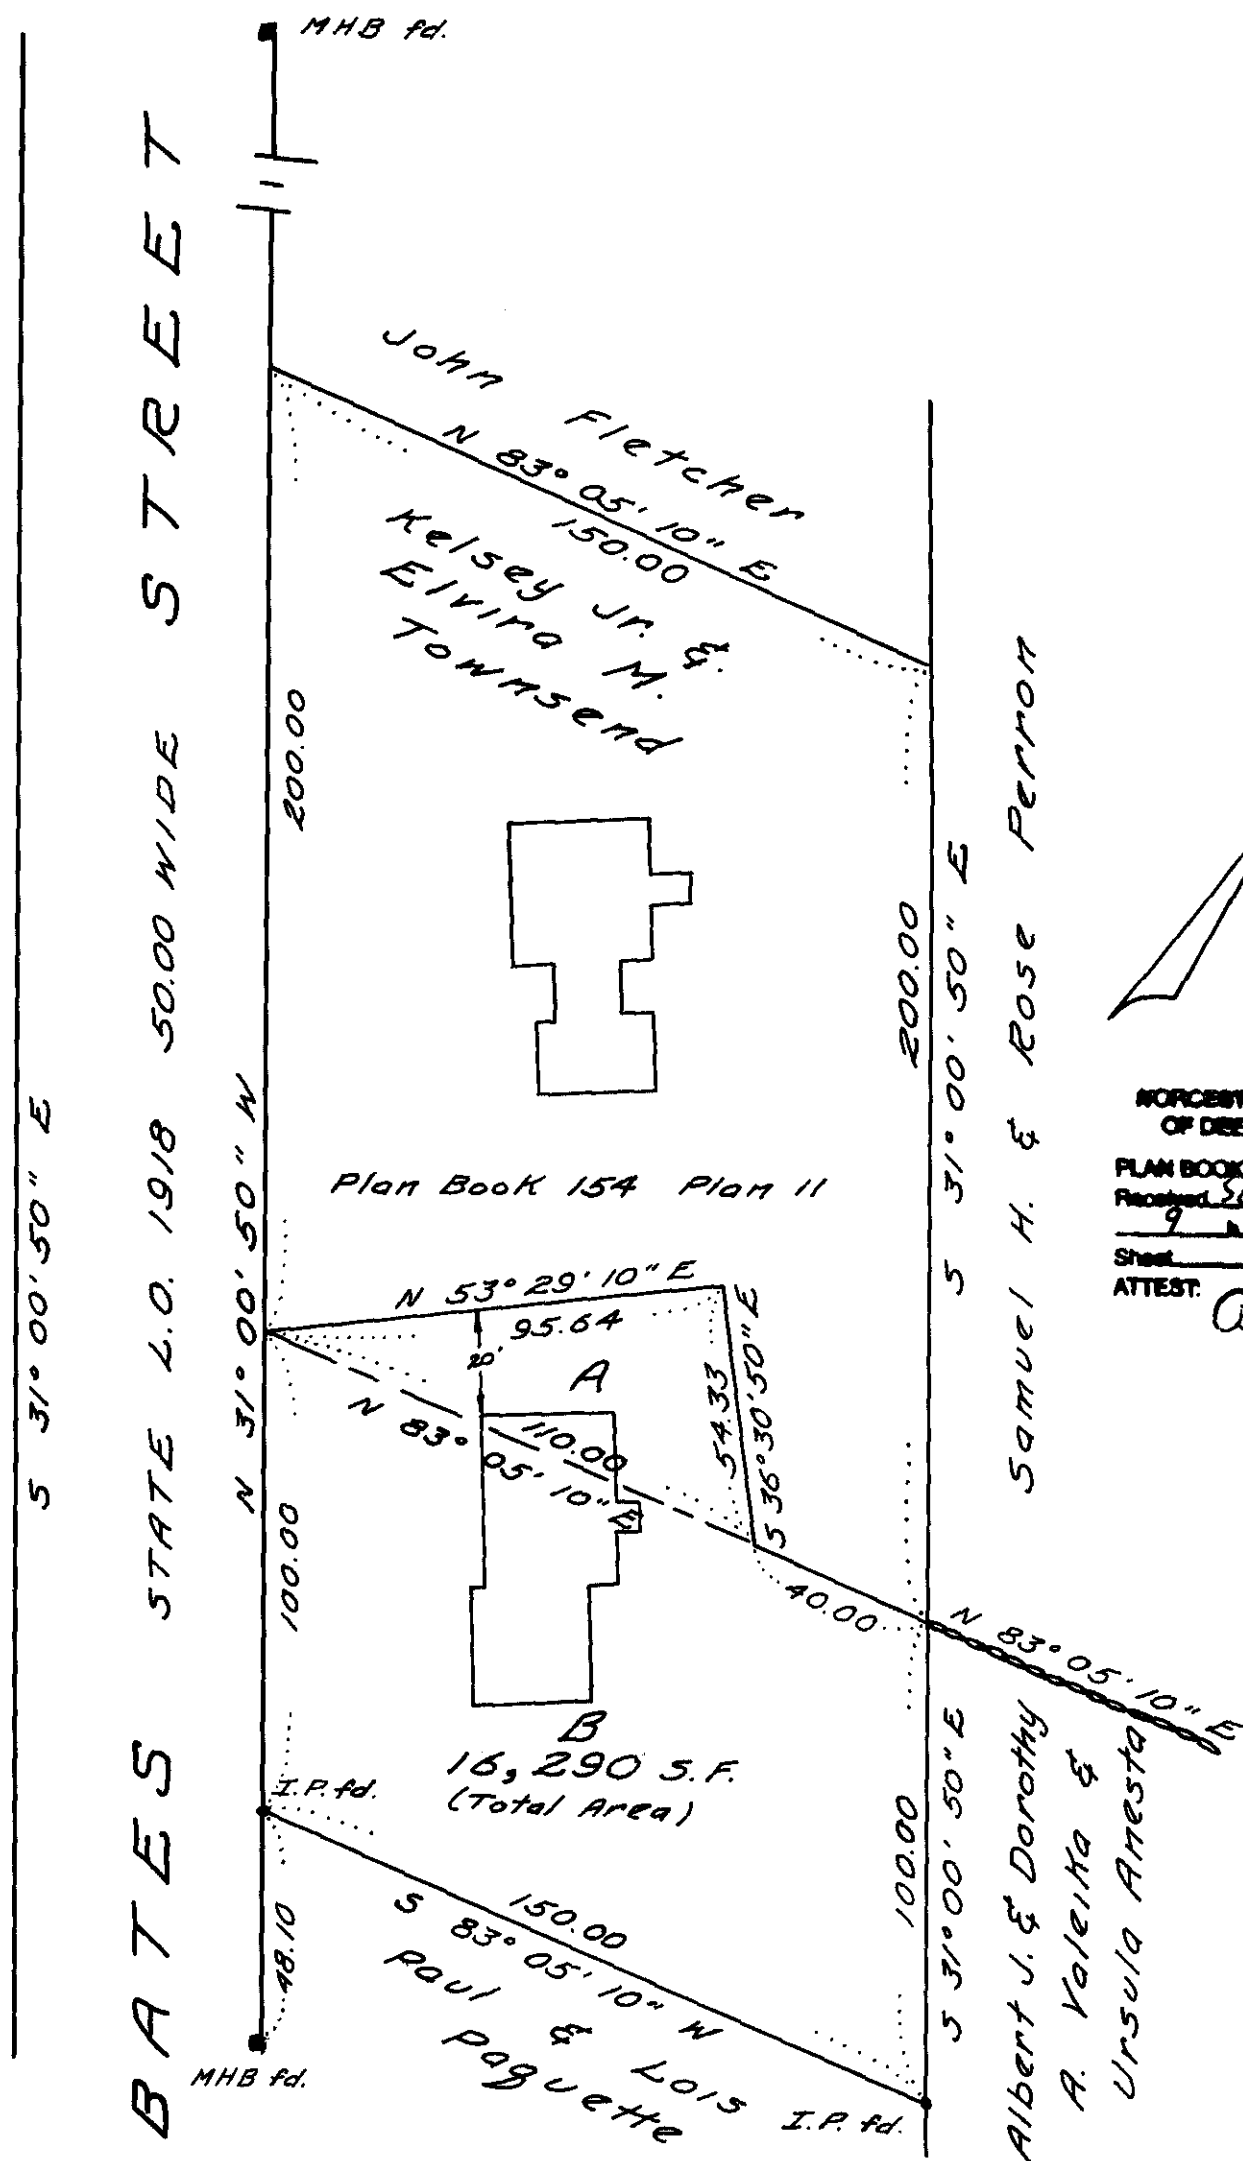

WORCESTER DISTRICT REGISTRY
OF DEEDS-WORCESTER, MA
PLAN BOOK 311 PLAN 75
Received SEPT. 12, 1967
Sheet 1 of 1
ATTEST: *Anthony J. Gough*
Register



Approval Under the Subdivision
Control Law Is Not Required

PLAN of LAND

IN

MENDON, MASS.

to be deeded to

Leo J. & Susan R. Lovely, Owners.

June 16, 1967 Scale ~ 1" = 40'

Leo J. Lovely
Norman J. Rogers
Donald A. Wheeler
Edward J. Flood

Being A Majority of the Mendon,
Massachusetts Planning Board
Date: August 24, 1967

Eastman & Corbett, Inc. C.E.
Milford, Massachusetts
Charles L. Goucher, R.L.S.