

APPROVAL UNDER THE SUBDIVISION CONTROL LAW NOT REQUIRED

PLANNING BOARD: MENDON, MASS.

Atty. Gen.

Donald A. Wheeler



Norman L. Rogers

Elmer H. Barnes

Godwin P. Good

 Date: 4-27-70

RECORDED
 MAY 1 11 58 AM '70
 WORCESTER DISTRICT
 REGISTRY OF DEEDS

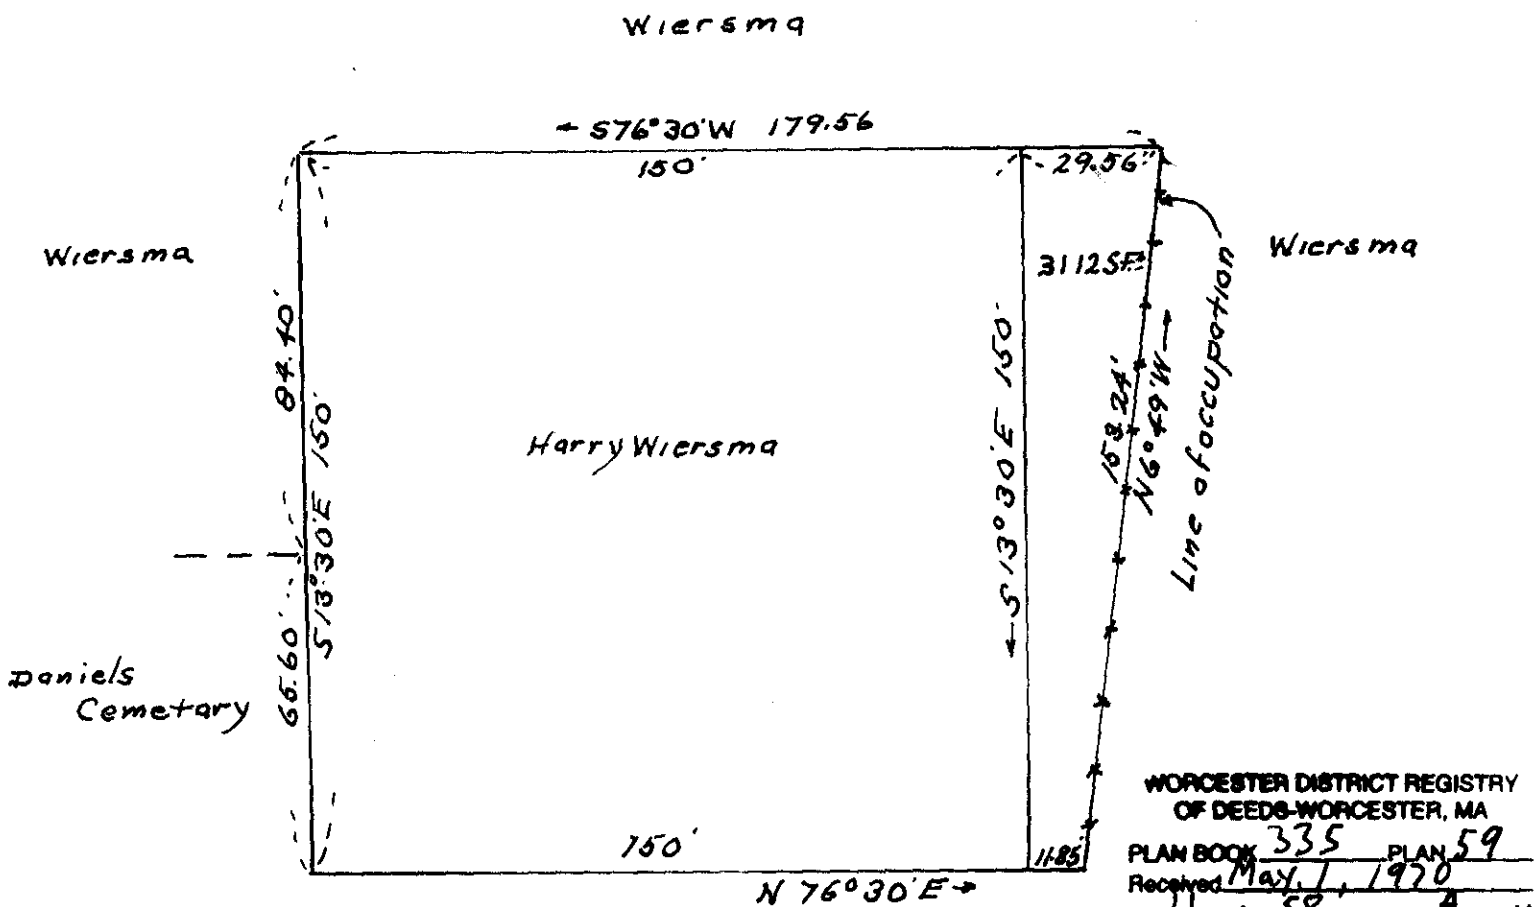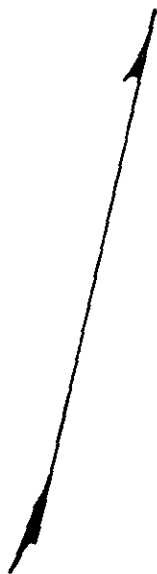


WORCESTER DISTRICT REGISTRY
 OF DEEDS-WORCESTER, MA
 PLAN BOOK 335 PLAN 59
 Received May 1, 1970
 11 58 AM
 Sheet 1 of 1
 ATTEST:

Anthony V. Fields
 Register

PARK STREET
 TOWN OF MENDON, MASS.
 PLAN SHOWING LAND TO BE CONVEYED
 TO HARRY WIERSMA BY CORNELIUS
 WIERSMA ET ALs.
 APRIL 6, 1970.

Scale 1"=40'

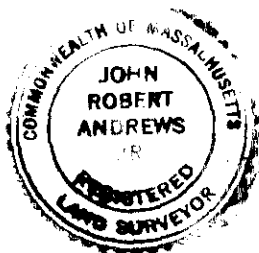

John R. Andrews, Jr.
 Surveyor
 Uxbridge, Mass.