


RECORDED
WORCESTER DISTRICT
REGISTRY
JAN 6 11 15 AM '80
BOOK
PAGE
ATTEST

APPROVAL UNDER SUBDIVISION
CONTROL LAW NOT REQUIRED

MENDON PLANNING BOARD
[Signature]
Peter J. Denton
[Signature]
[Signature]


DATE: 12/14/81
BEING A MAJORITY

CERTIFY THIS PLAN HAS BEEN
PREPARED IN ACCORDANCE WITH
THE RULES AND REGULATIONS
OF THE REGISTER OF DEEDS.
John R. Andrews III

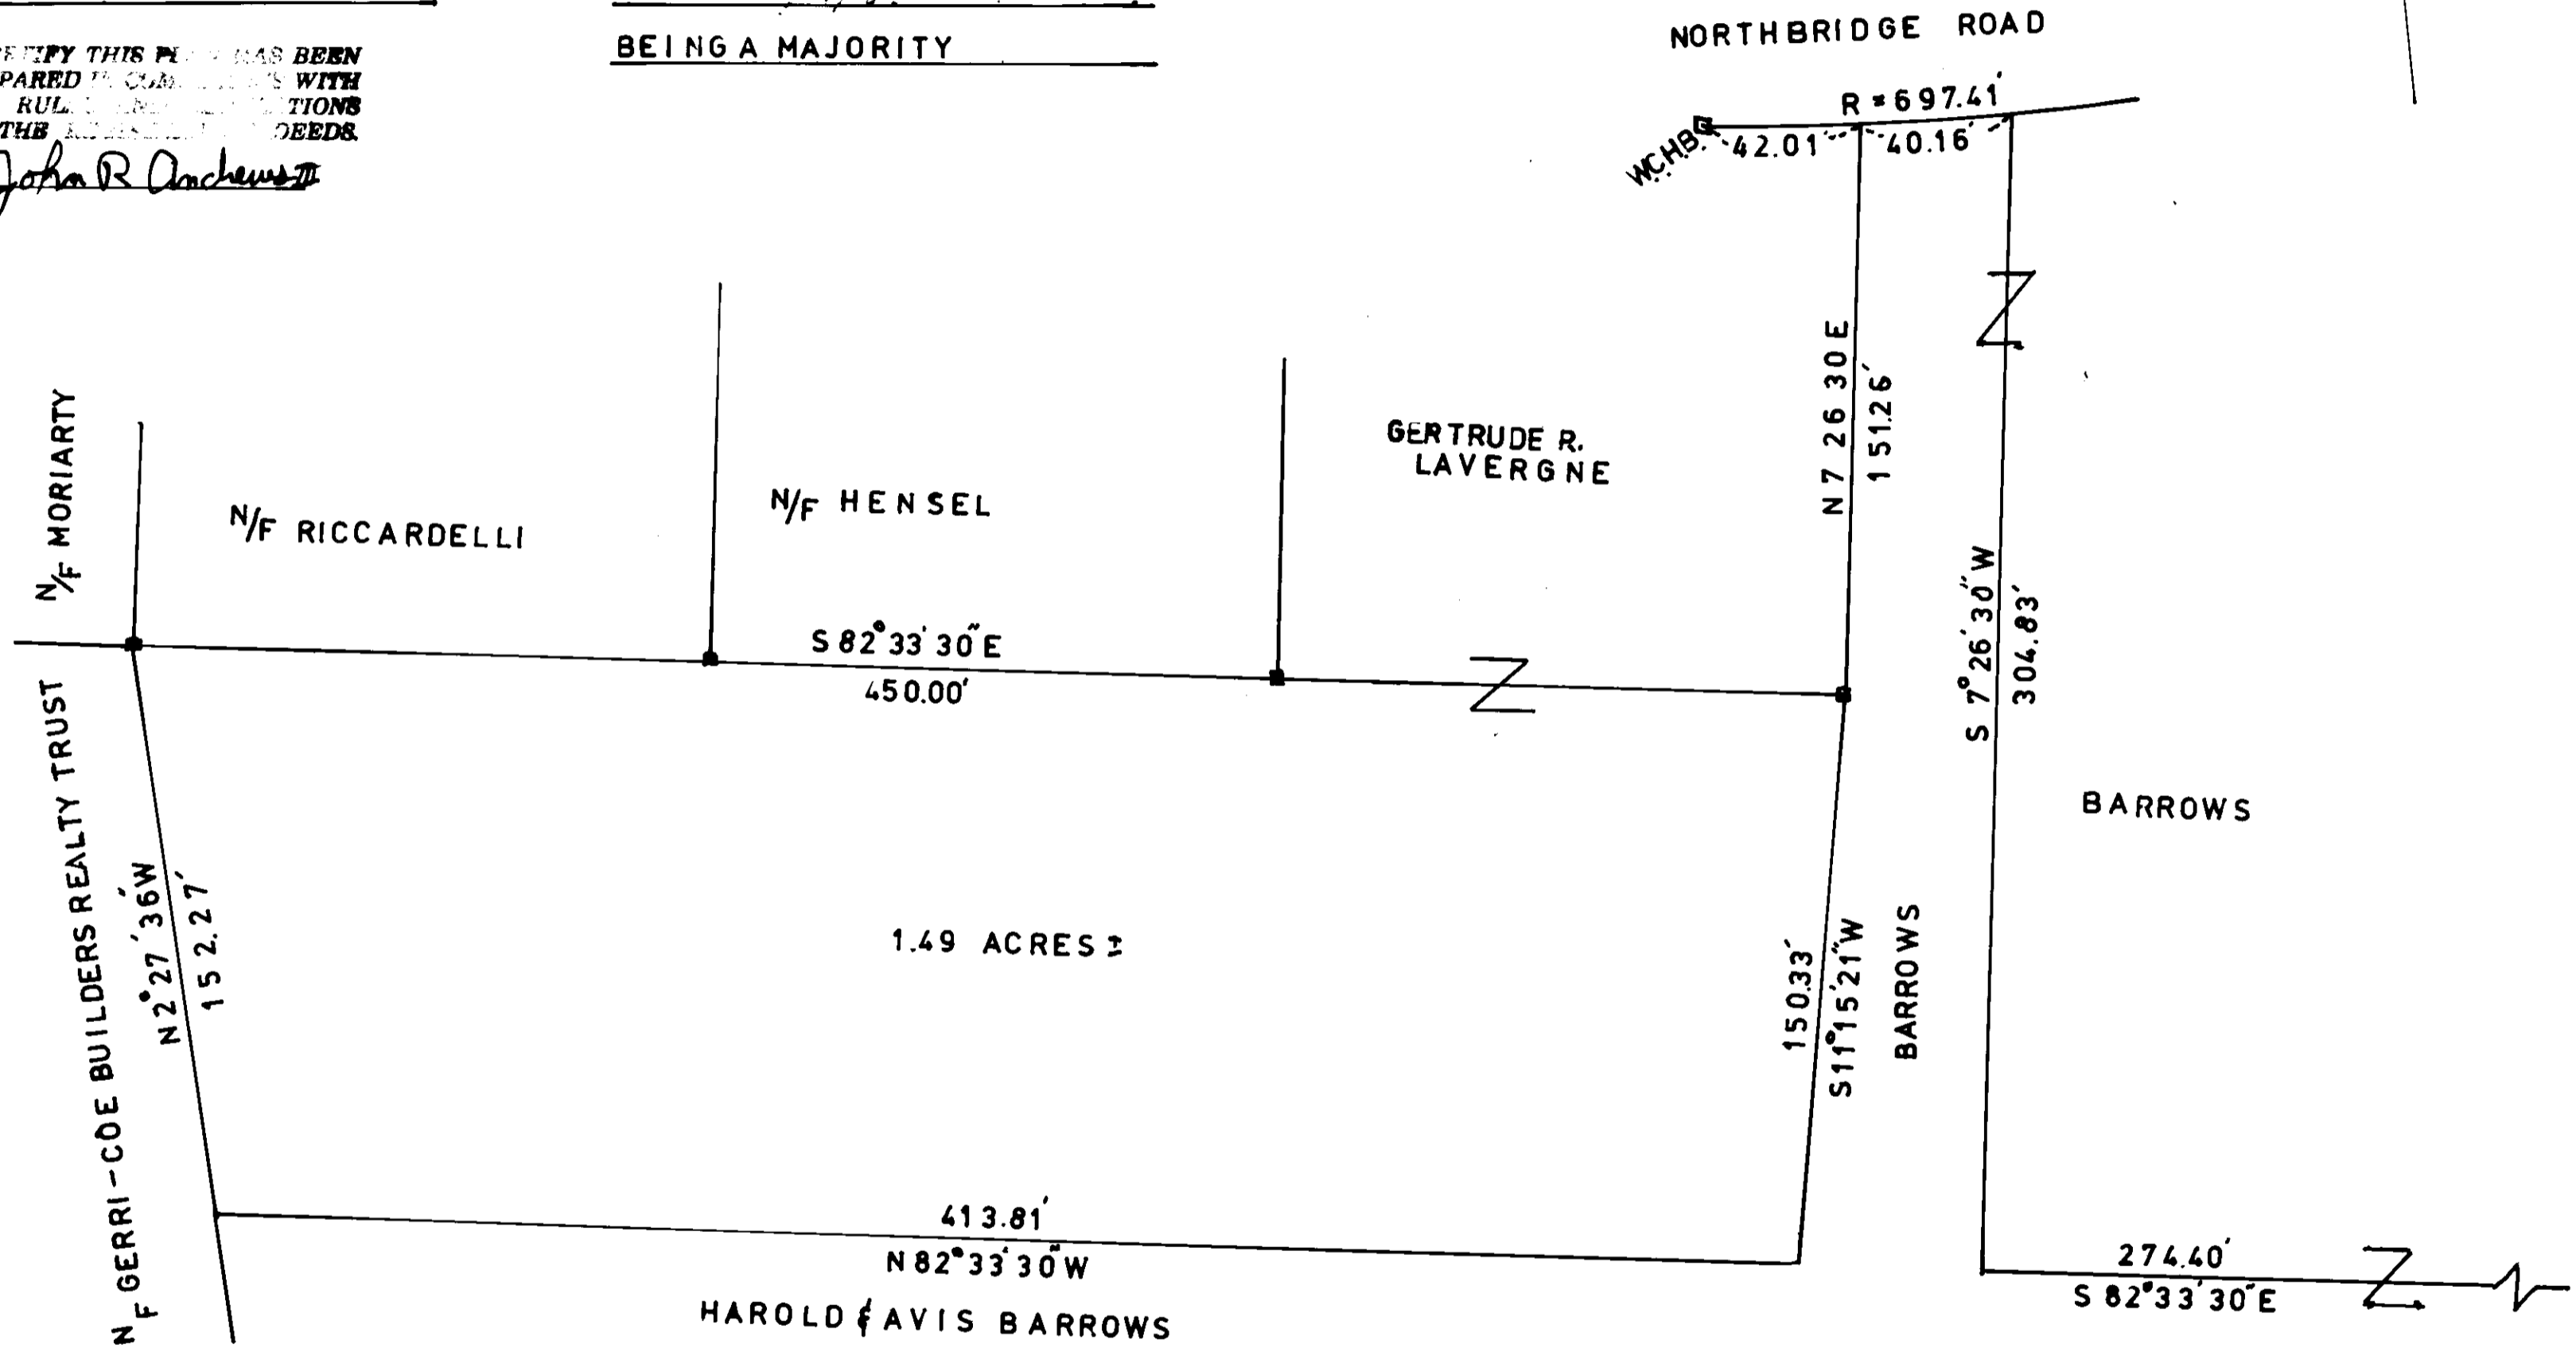

LAND OF HAROLD C. & AVIS E. BARROWS
TO BE CONVEYED TO GERTRUDE R. LAVERGNE,
MENDON, MASS.
JANUARY 23, 1980
SCALE 1" = 40'

WORCESTER DISTRICT REGISTRY
OF DEEDS-WORCESTER, MA
PLAN BOOK 493 PLAN 35
Received Jan 6, 1982
11 h 15 m A.M.
Sheet 1 of 1
ATTEST: *Anthony V. [Signature]*
Register

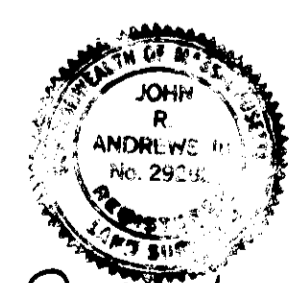

John R. Andrews III

