


LAND OF MERTON BARROWS  
MENDON, MASS.  
JULY 5, 1969.  
SCALE 1"=60'

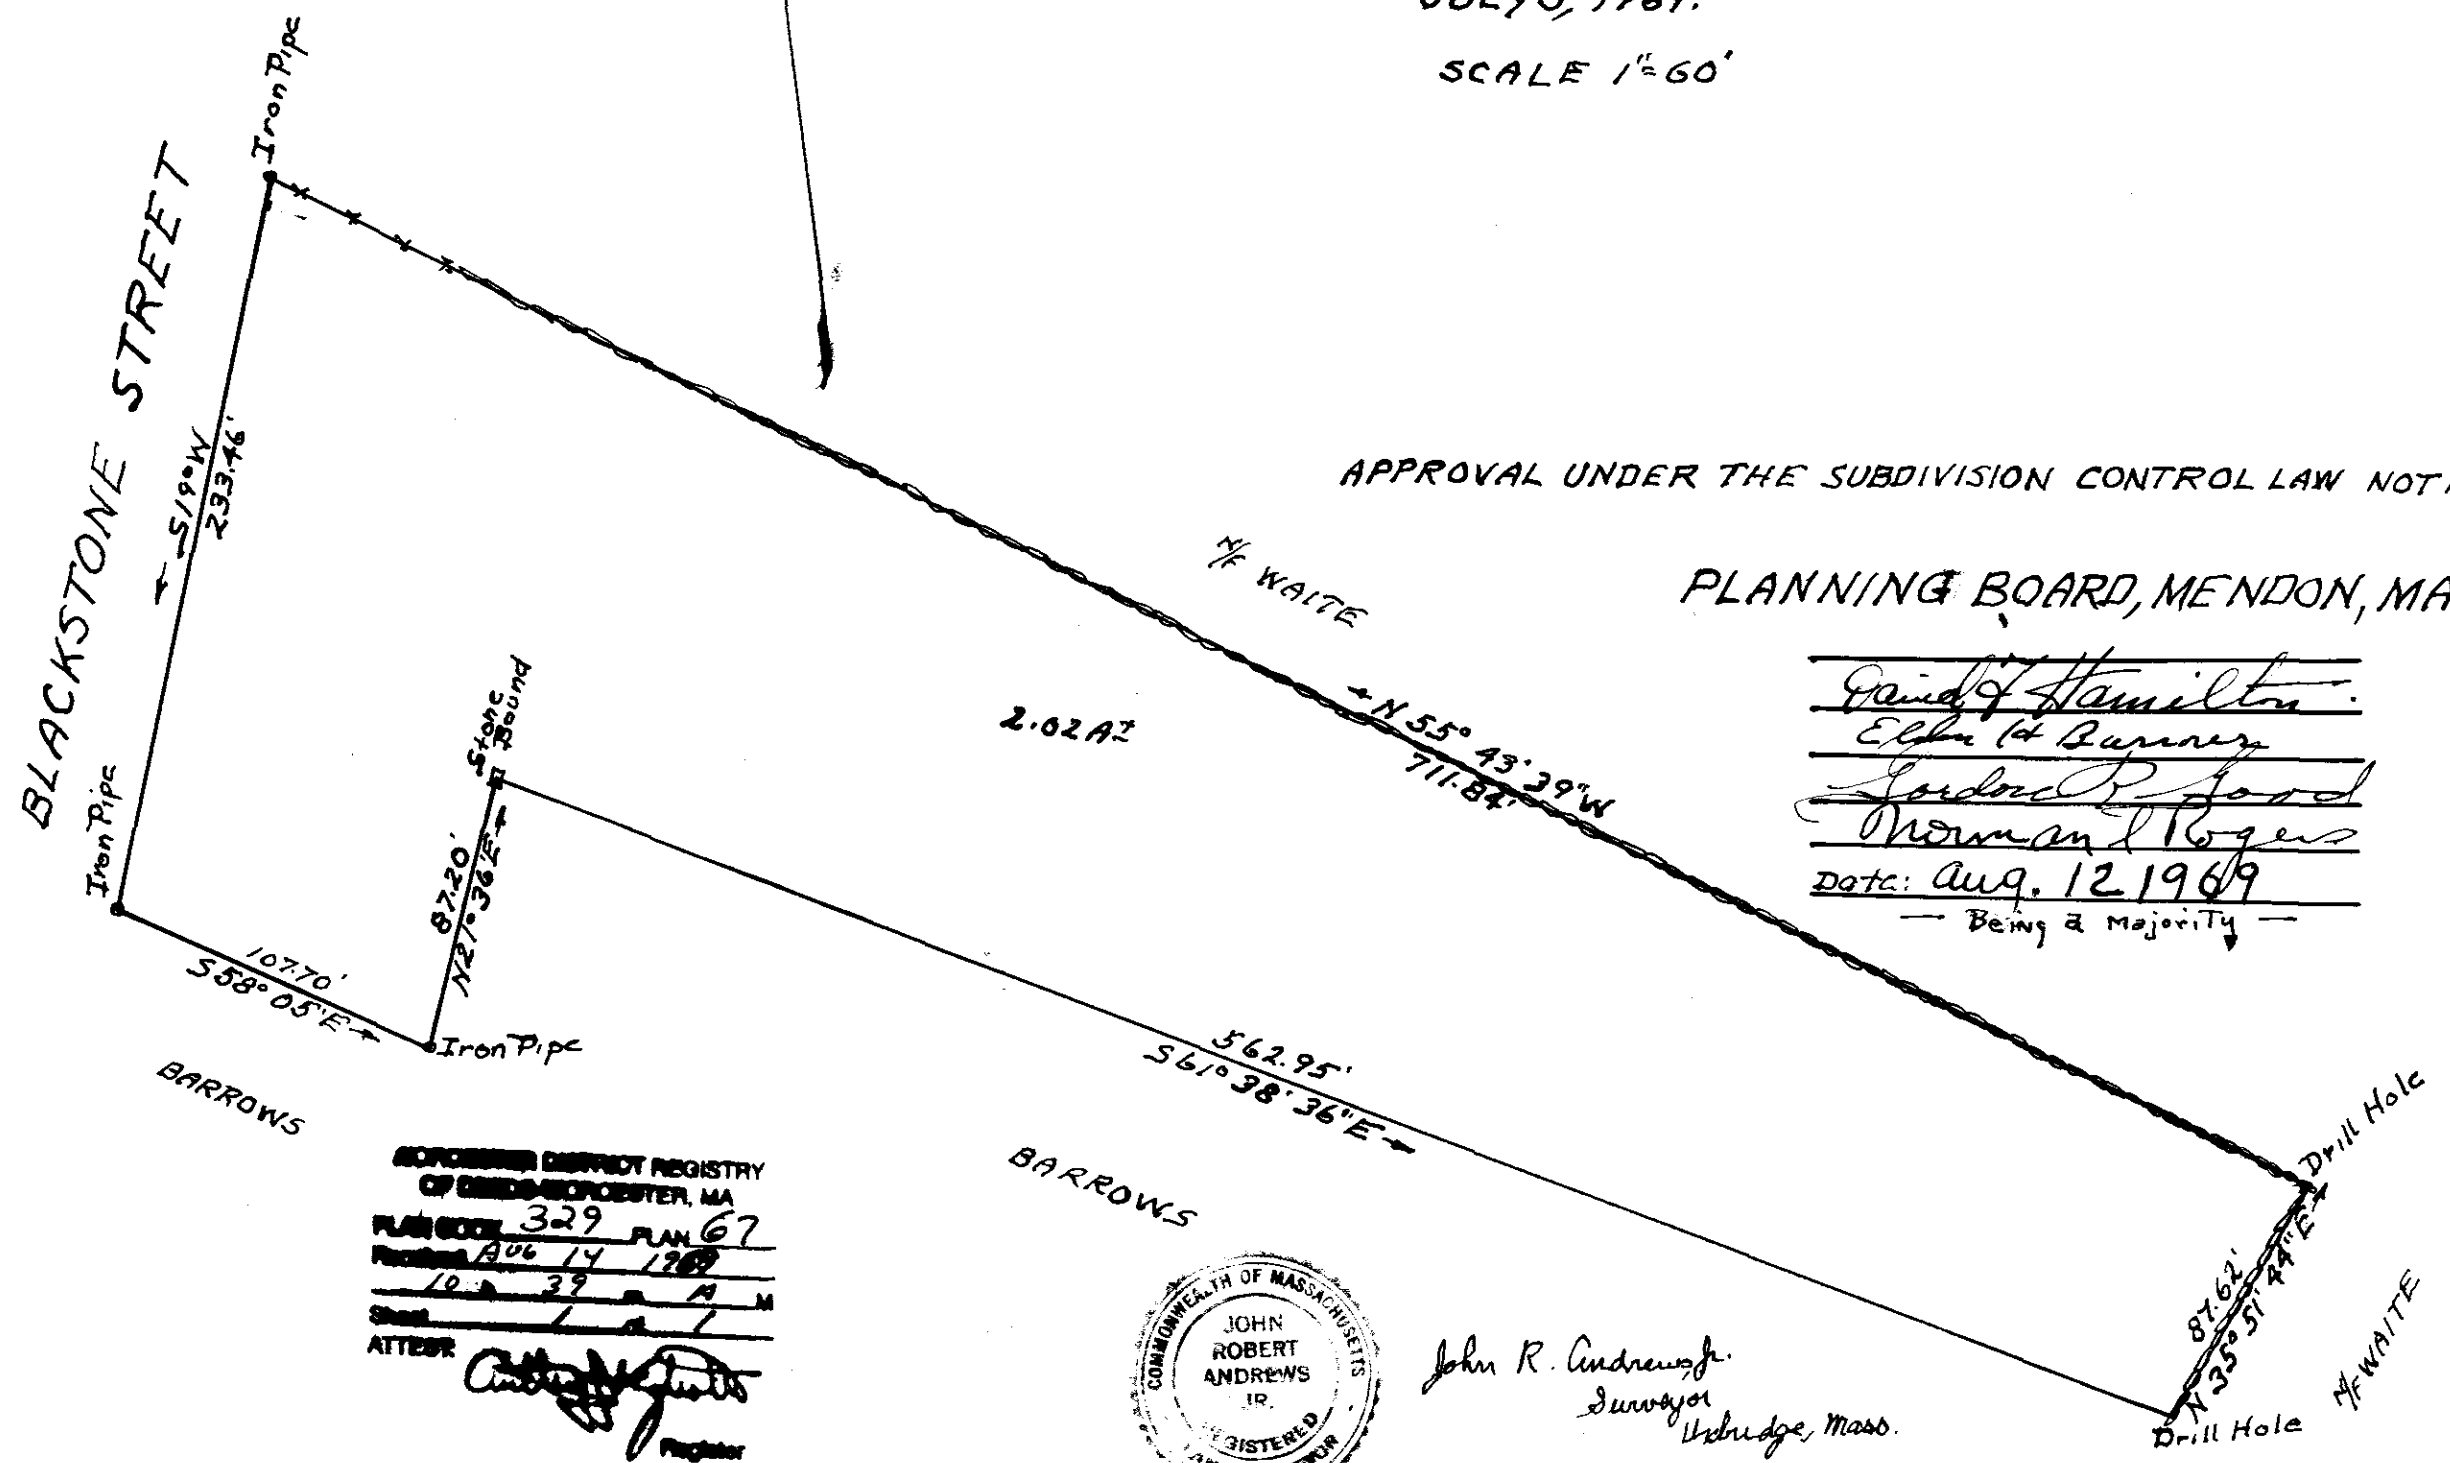


APPROVAL UNDER THE SUBDIVISION CONTROL LAW NOT REQUIRED

PLANNING BOARD, MENDON, MASS.

David Hamilton  
Edna G. Barry  
Joseph P. Ford  
Norman Rogers  
 Date: Aug. 12 1969  
 — Being a Majority —

COMMONWEALTH DISTRICT REGISTRY  
 OF DEEDS-MORTGAGES, MA  
 PLAN BOOK 329 PLAN 67  
 RECORDED AUG 14 1969  
 10 39 A M  
 ATTEST  
*Anthony J. [Signature]*  
 Registrar

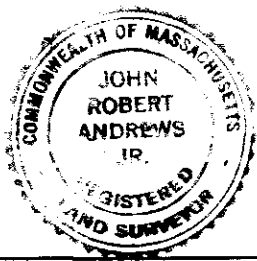

John R. Andrews Jr.  
 Surveyor  
 Uxbridge, Mass.