


RECEIVED
9 A.M.

JUN 2 1969

WORCESTER DISTRICT
REGISTRY OF DEEDS

Francis Dunbar Et Ux

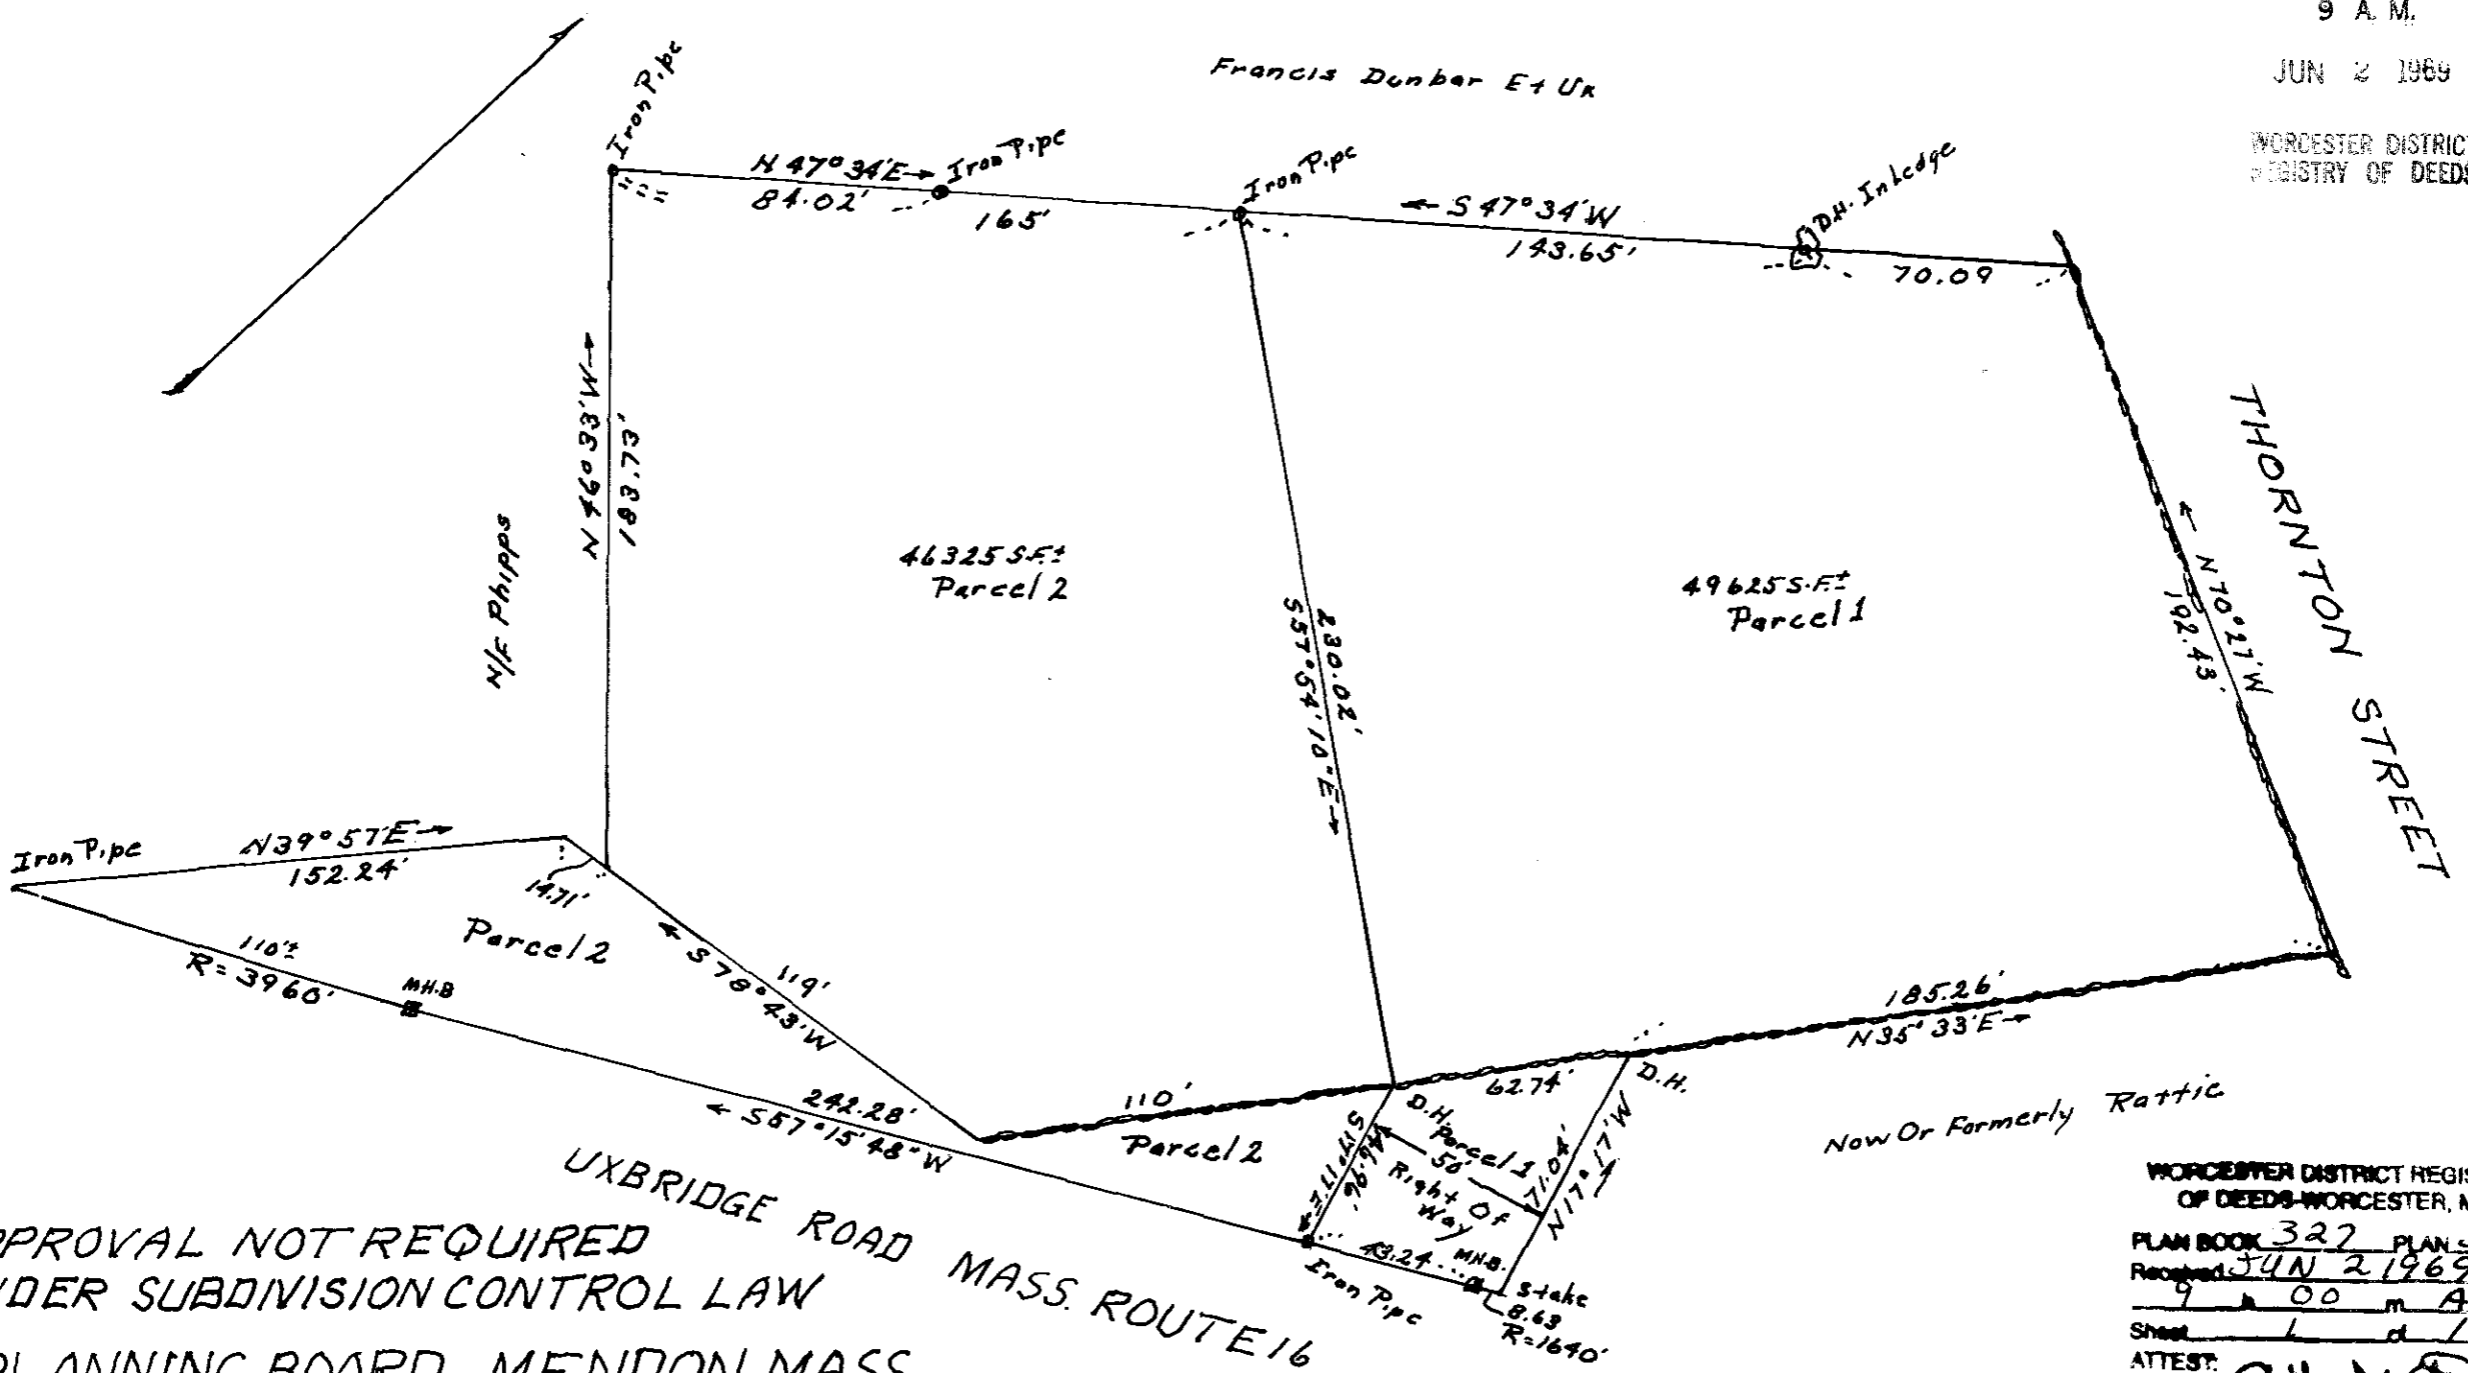

APPROVAL NOT REQUIRED
UNDER SUBDIVISION CONTROL LAW

PLANNING BOARD MENDON, MASS.

BEING A MAJORITY OF BOARD

David F. Hamilton

Norman L. Rogers

Gordon P. Ford

Date: 5/27/69

Now Or Formerly Rattic

WORCESTER DISTRICT REGISTRY
OF DEEDS-WORCESTER, MA

PLAN BOOK 327 PLAN 36
Received JUN 2 1969

9 00 m A M
Sheet 1 of 1

ATTEST: *Arthur J. [Signature]*
Register

SCALE - 1" = 50'

LAND OF FRANCIS DUNBAR, ET UX
MENDON, MASS.
APRIL 27, 1968.

John R. Andrews
Surveyor

