

LAND OF JOHN HARCOVITZ, ET UX.
MENDON, MASS.



JULY 19 1973.

Scale - 40 FEET TO AN INCH

RECORDED

AUG 17 1 25 PM '73

WORCESTER DISTRICT
REGISTERED DEEDS

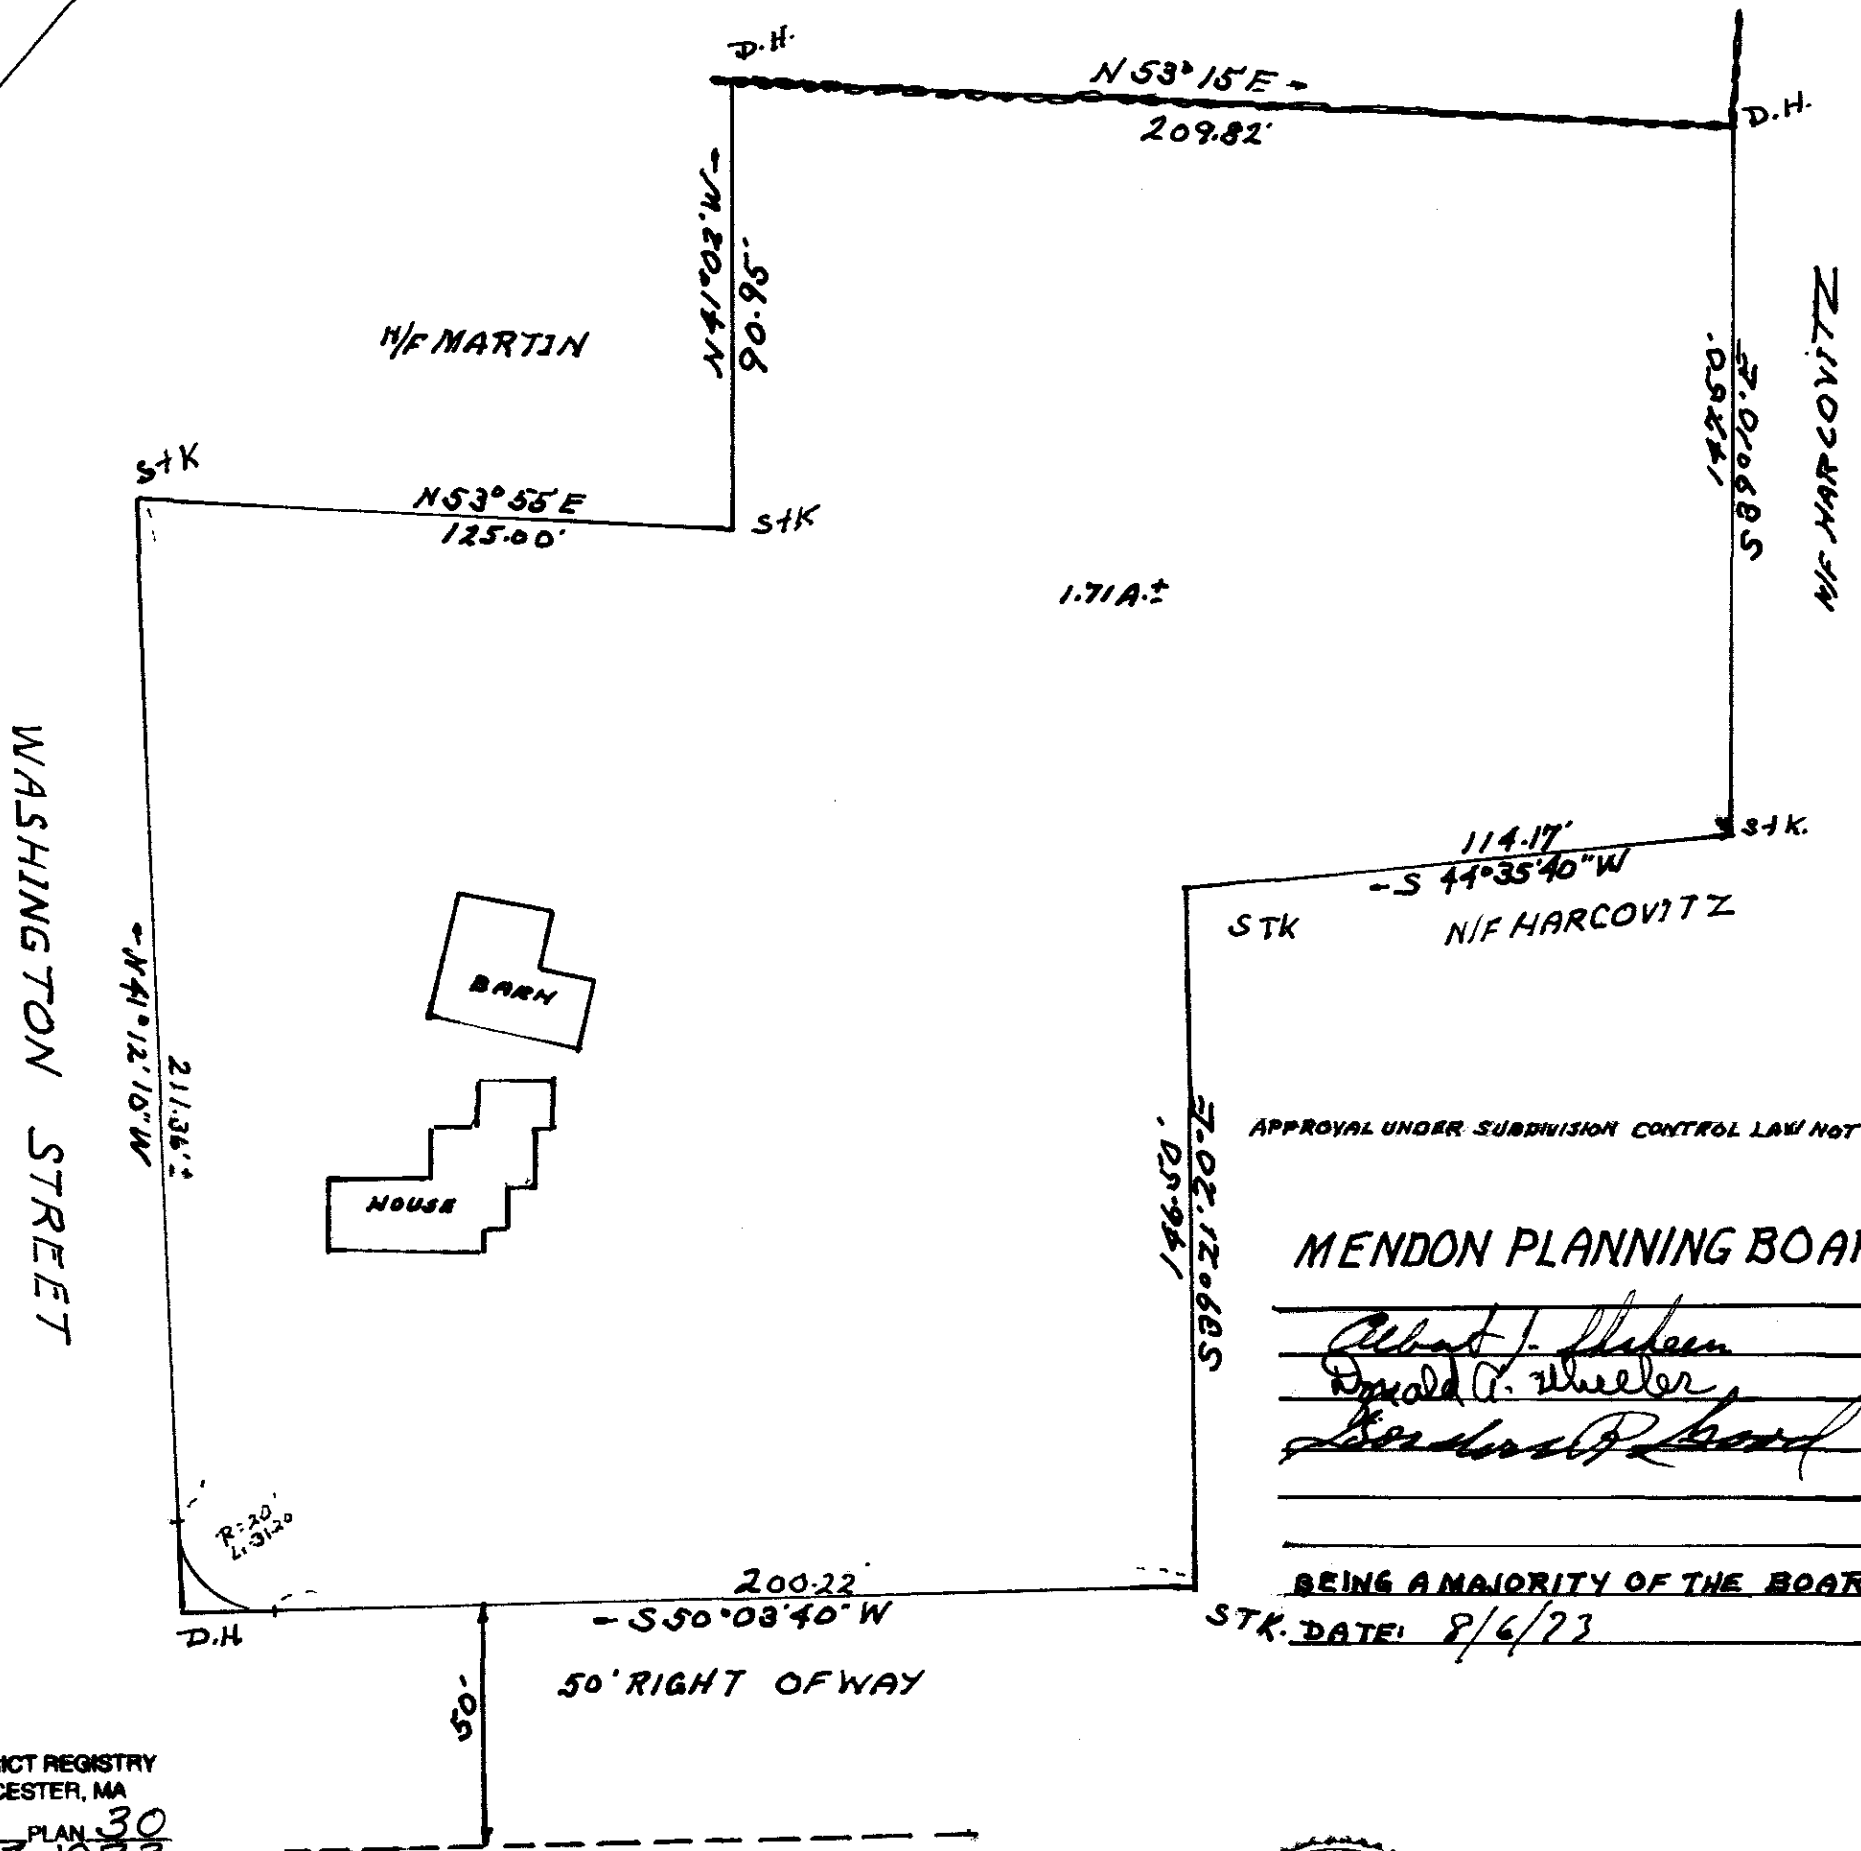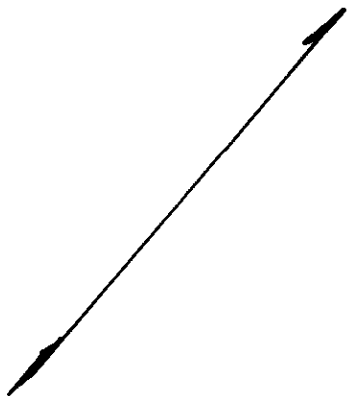

APPROVAL UNDER SUBDIVISION CONTROL LAW NOT REQUIRED

MENDON PLANNING BOARD

 Albert J. Heben

 Donald A. Wheeler

BEING A MAJORITY OF THE BOARD

STK. DATE: 8/6/73

WORCESTER DISTRICT REGISTRY
OF DEEDS-WORCESTER, MA

PLAN BOOK 386 PLAN 30


Received AUG 17, 1973

1 25 PM

Sheet 1 of 1

ATTEST: _____

Anthony J. Fields
Register

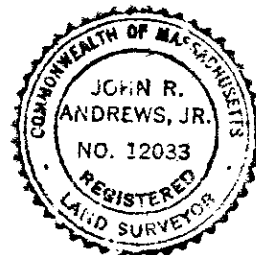

John R. Andrews, Jr.