

Approval under the subdivision control law not required.

MENDON PLANNING BOARD

Peter F. Denton

Edward H. Barrows


Thomas J. Rogers

Gordon R. Wood

Being a Majority

5-29-79
Date

Myron Stone
(Remaining Area 18± Acres)
Remaining Frontage 1200'±

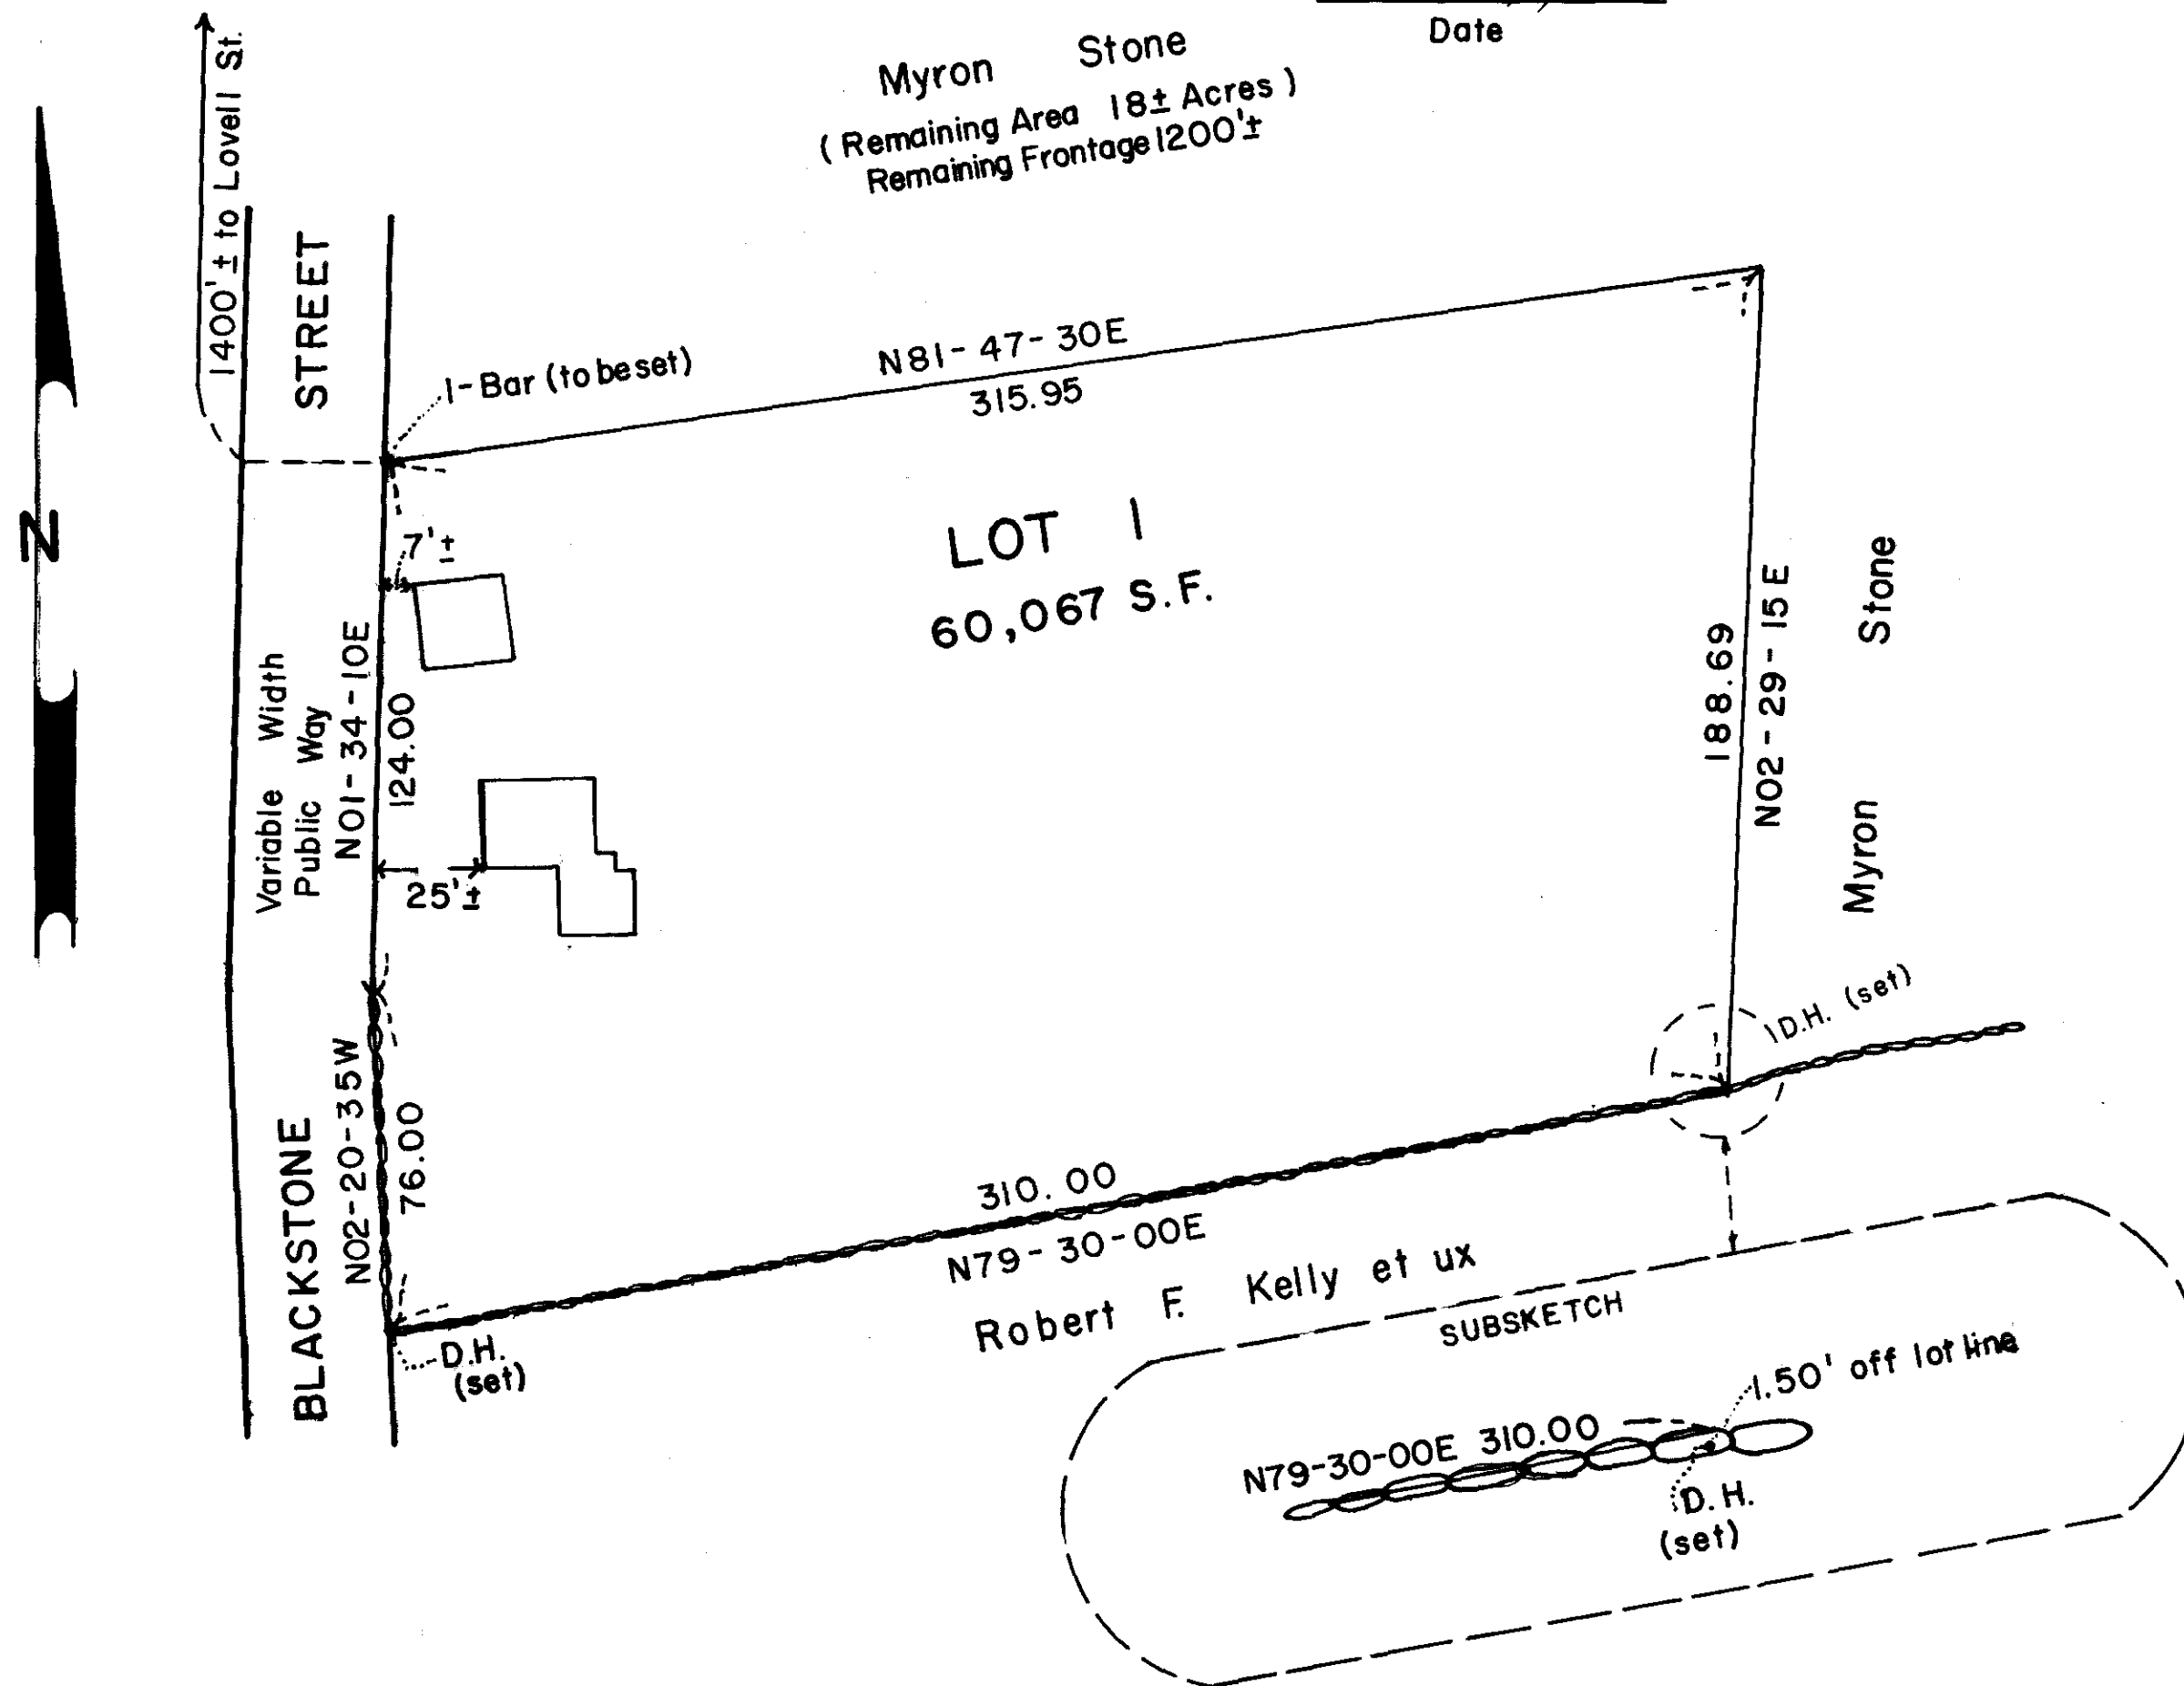

RECORDED
ESTER P.
AUG 11 3 05 PM '80
ATTEST

I certify that this plan conforms
to the rules and regulations of
the Registers of Deeds.

Edward C. Shea R.L.S.

May 23, 1979
Date

PLAN OF LAND
IN
MENDON, MASS.

OWNED BY
MYRON STONE
SCALE: 1"=40' MAY 23, 1979
**SHEA ENGINEERING & SURVEYING
COMPANY**
MENDON, MASSACHUSETTS



WORCESTER DISTRICT REGISTRY
OF DEEDS-WORCESTER, MA


PLAN BOOK 478 PLAN 12

Received Aug 11, 1980

Sheet 3 of 1

ATTEST: Anthony J. Givens

Register

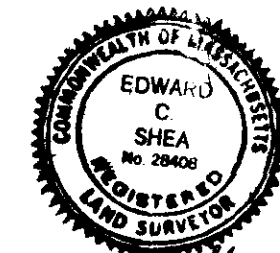

R.D.S.