


Powell, Gilbert P & Judith A.
Remaining Land 26± Acres

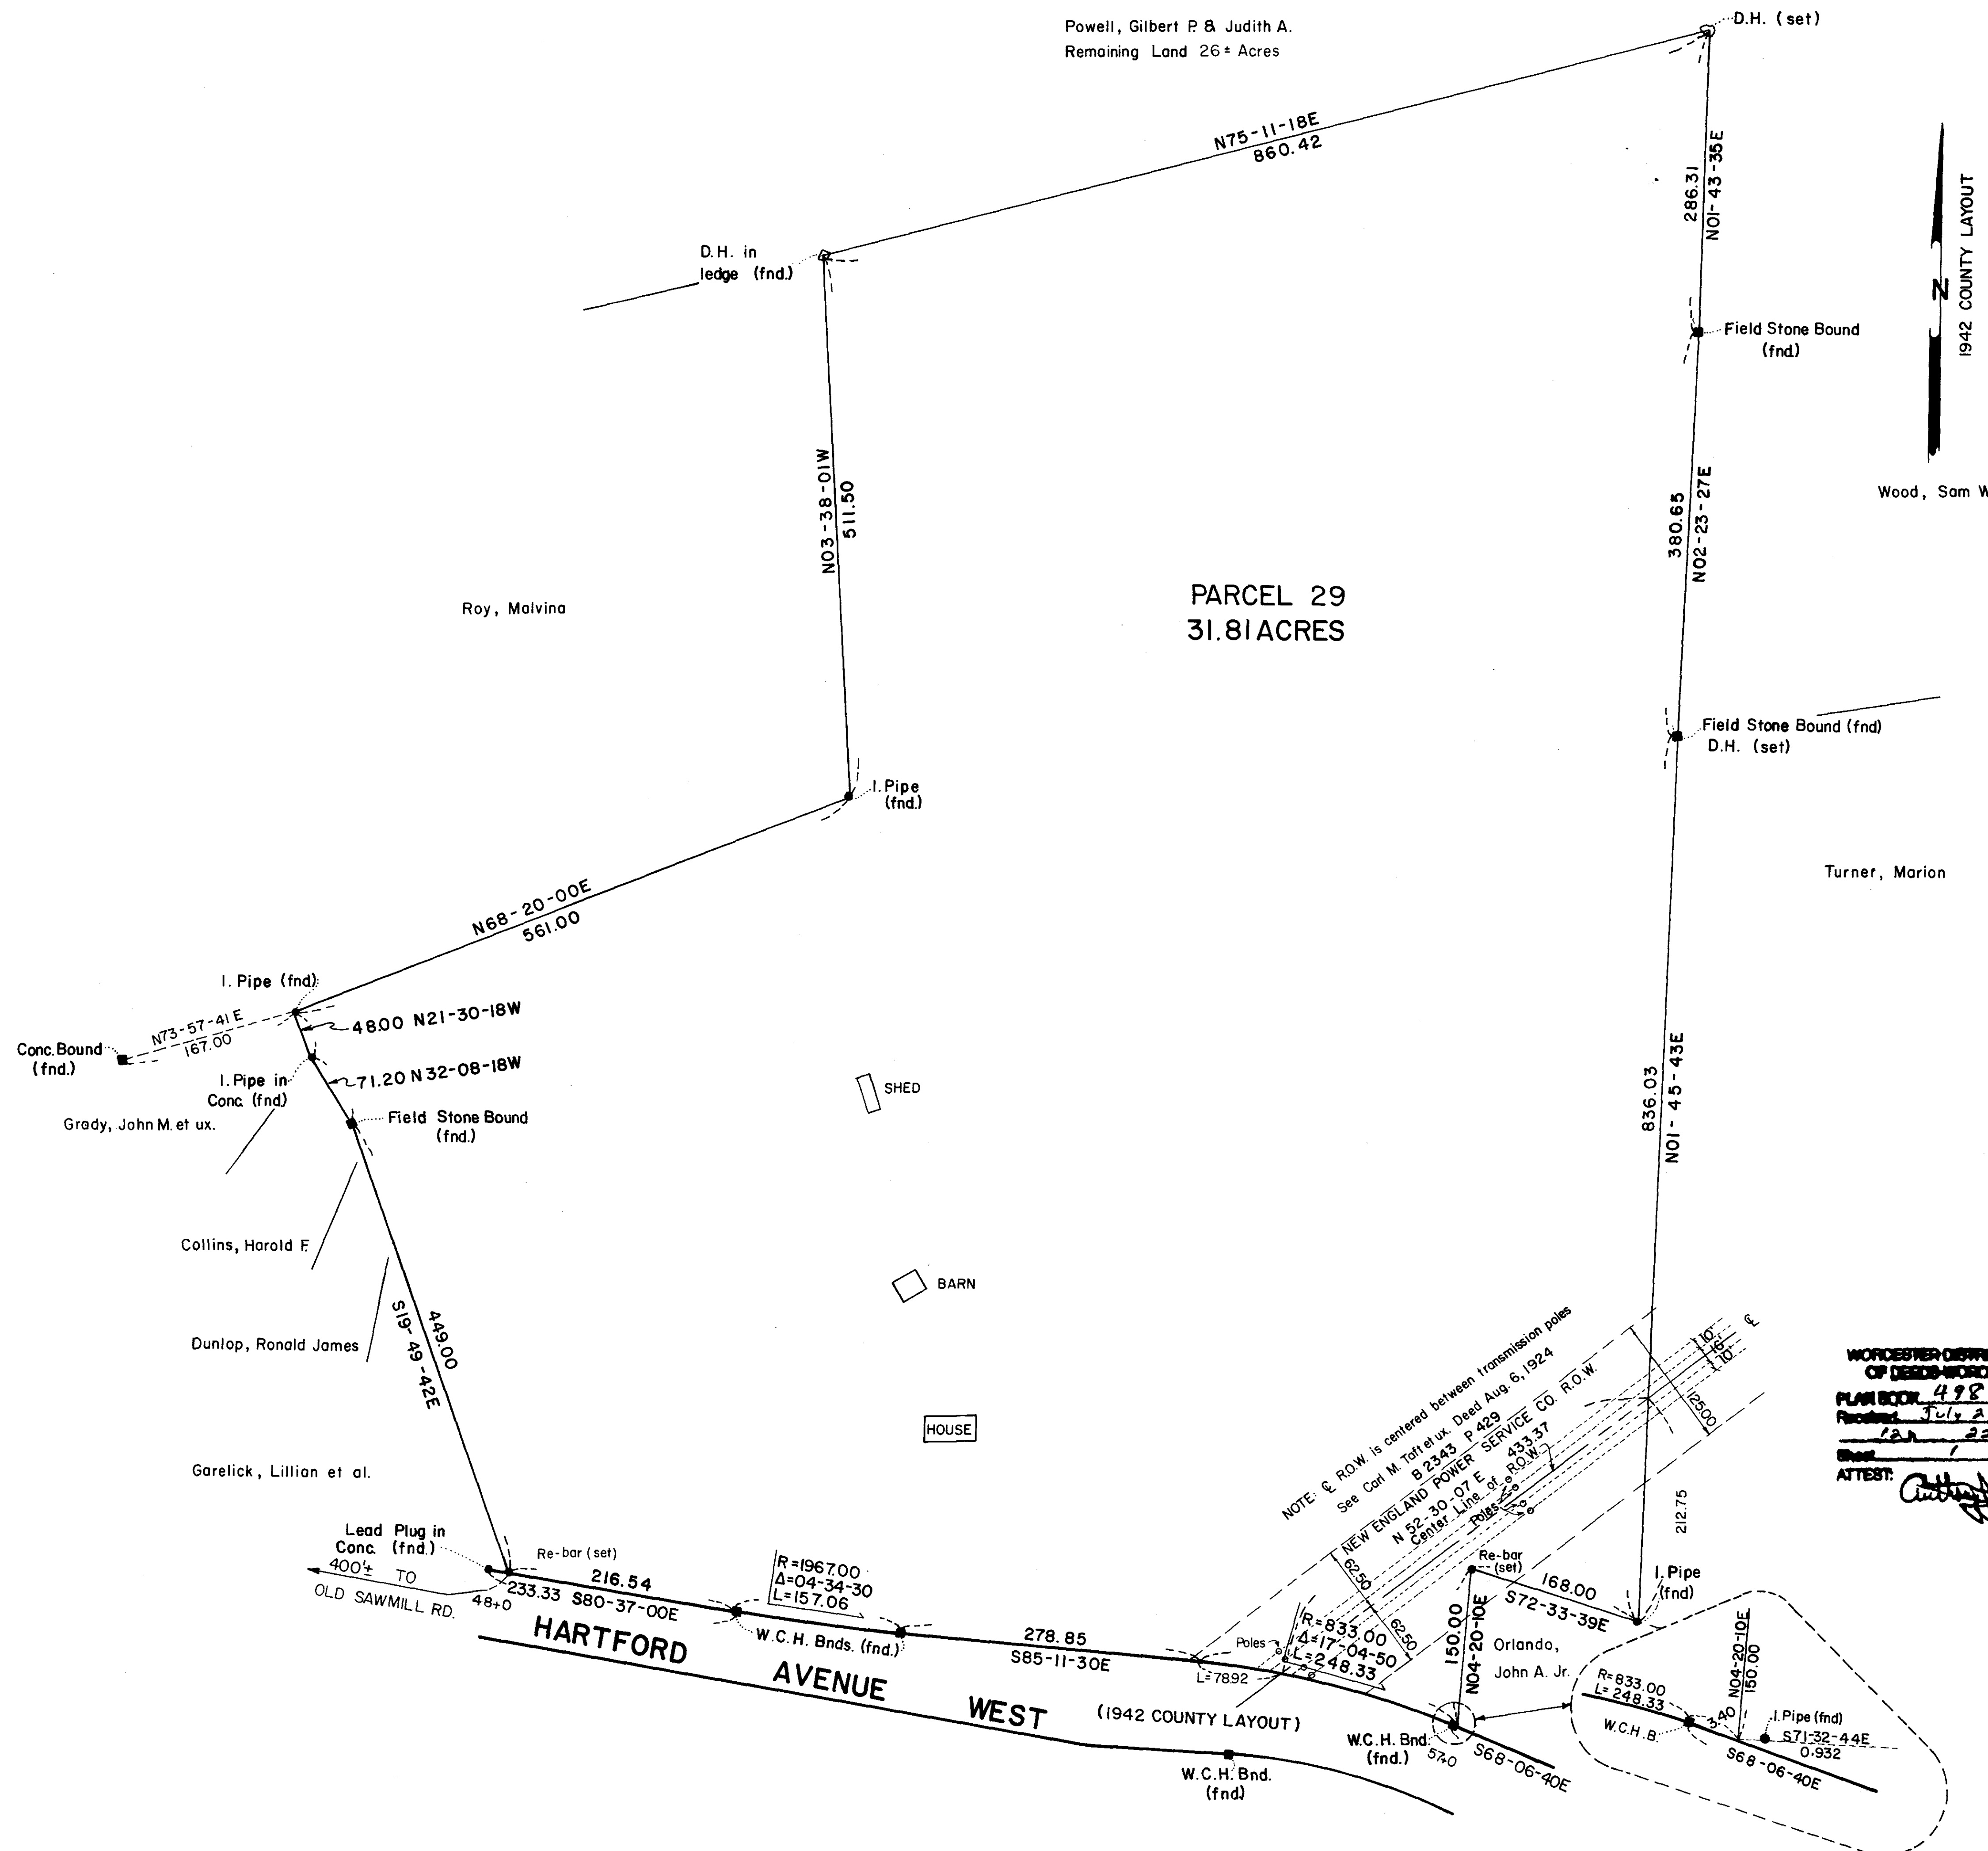

I certify that this plan conforms
to the rules and regulations of
the Registers of Deeds.

Edward C. Shea R.L.S.

Mar. 22, 1982
Date

Approval under the subdivision control law not required.

MENDON PLANNING BOARD

Peter F. Dexter
William J. Rogers
Gregory J. Board
Richard J. Sinclair

Being a Majority

Date *4/12/82*

PLAN OF LAND
IN

MENDON, MASS.

OWNED BY

**GILBERT P. & JUDITH A.
POWELL**

SCALE: 1"=80' MAR. 22, 1982

**SHEA ENGINEERING & SURVEYING
COMPANY
MENDON, MASS.**

0 40 80 240

Edward C. Shea

WORCESTER DISTRICT REGISTRY
OF DEEDS-WORCESTER, MA

PLAN BOOK *498* PLAN *34*

Recorded *July 22, 1982*

Sheet *1* of *1*

ATTEST: *Edward C. Shea*

Register