



WORCESTER DISTRICT REGISTRY
 OF DEEDS - WORCESTER, MA
 PLAN BOOK 718 PLAN 115
 Received 8-22-97
 Sheet 1 of 1
 With Doc. #
 in BOOK # PAGE
 Fee \$28
 ATTEST: *Anthony Dignatta*
 Register

THIS PLAN WAS PREPARED IN ACCORDANCE WITH THE RULES AND REGULATIONS OF THE REGISTERS OF DEEDS.

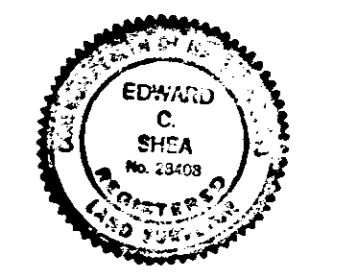


Edward C. Shea

DATE June 16, 1997

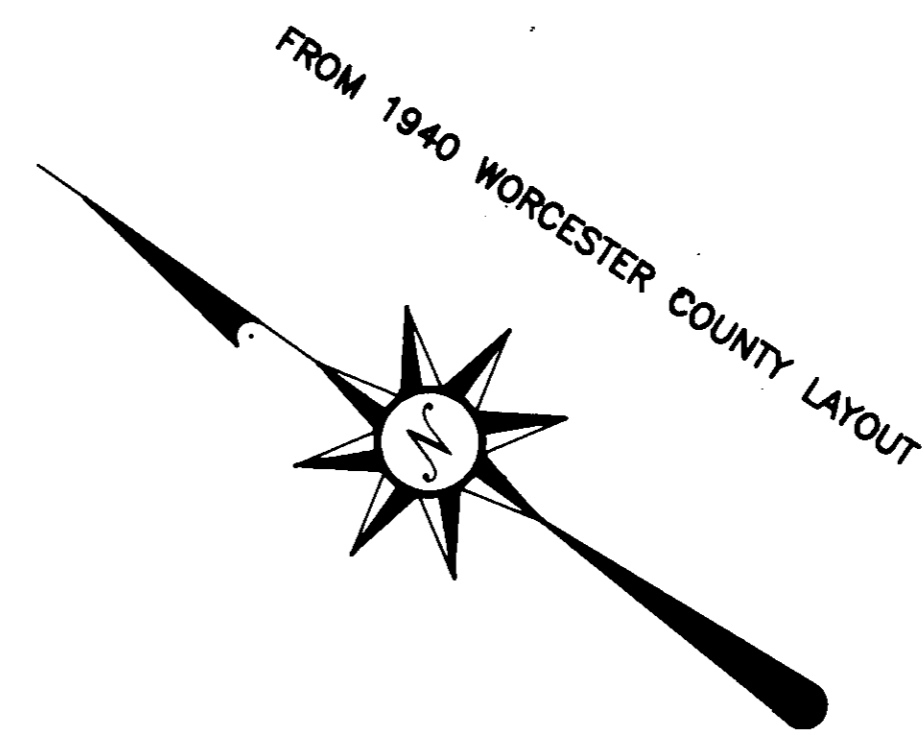

VALERIE R. & SHELLEY VINCENT

ATTILIO FERRUCCI

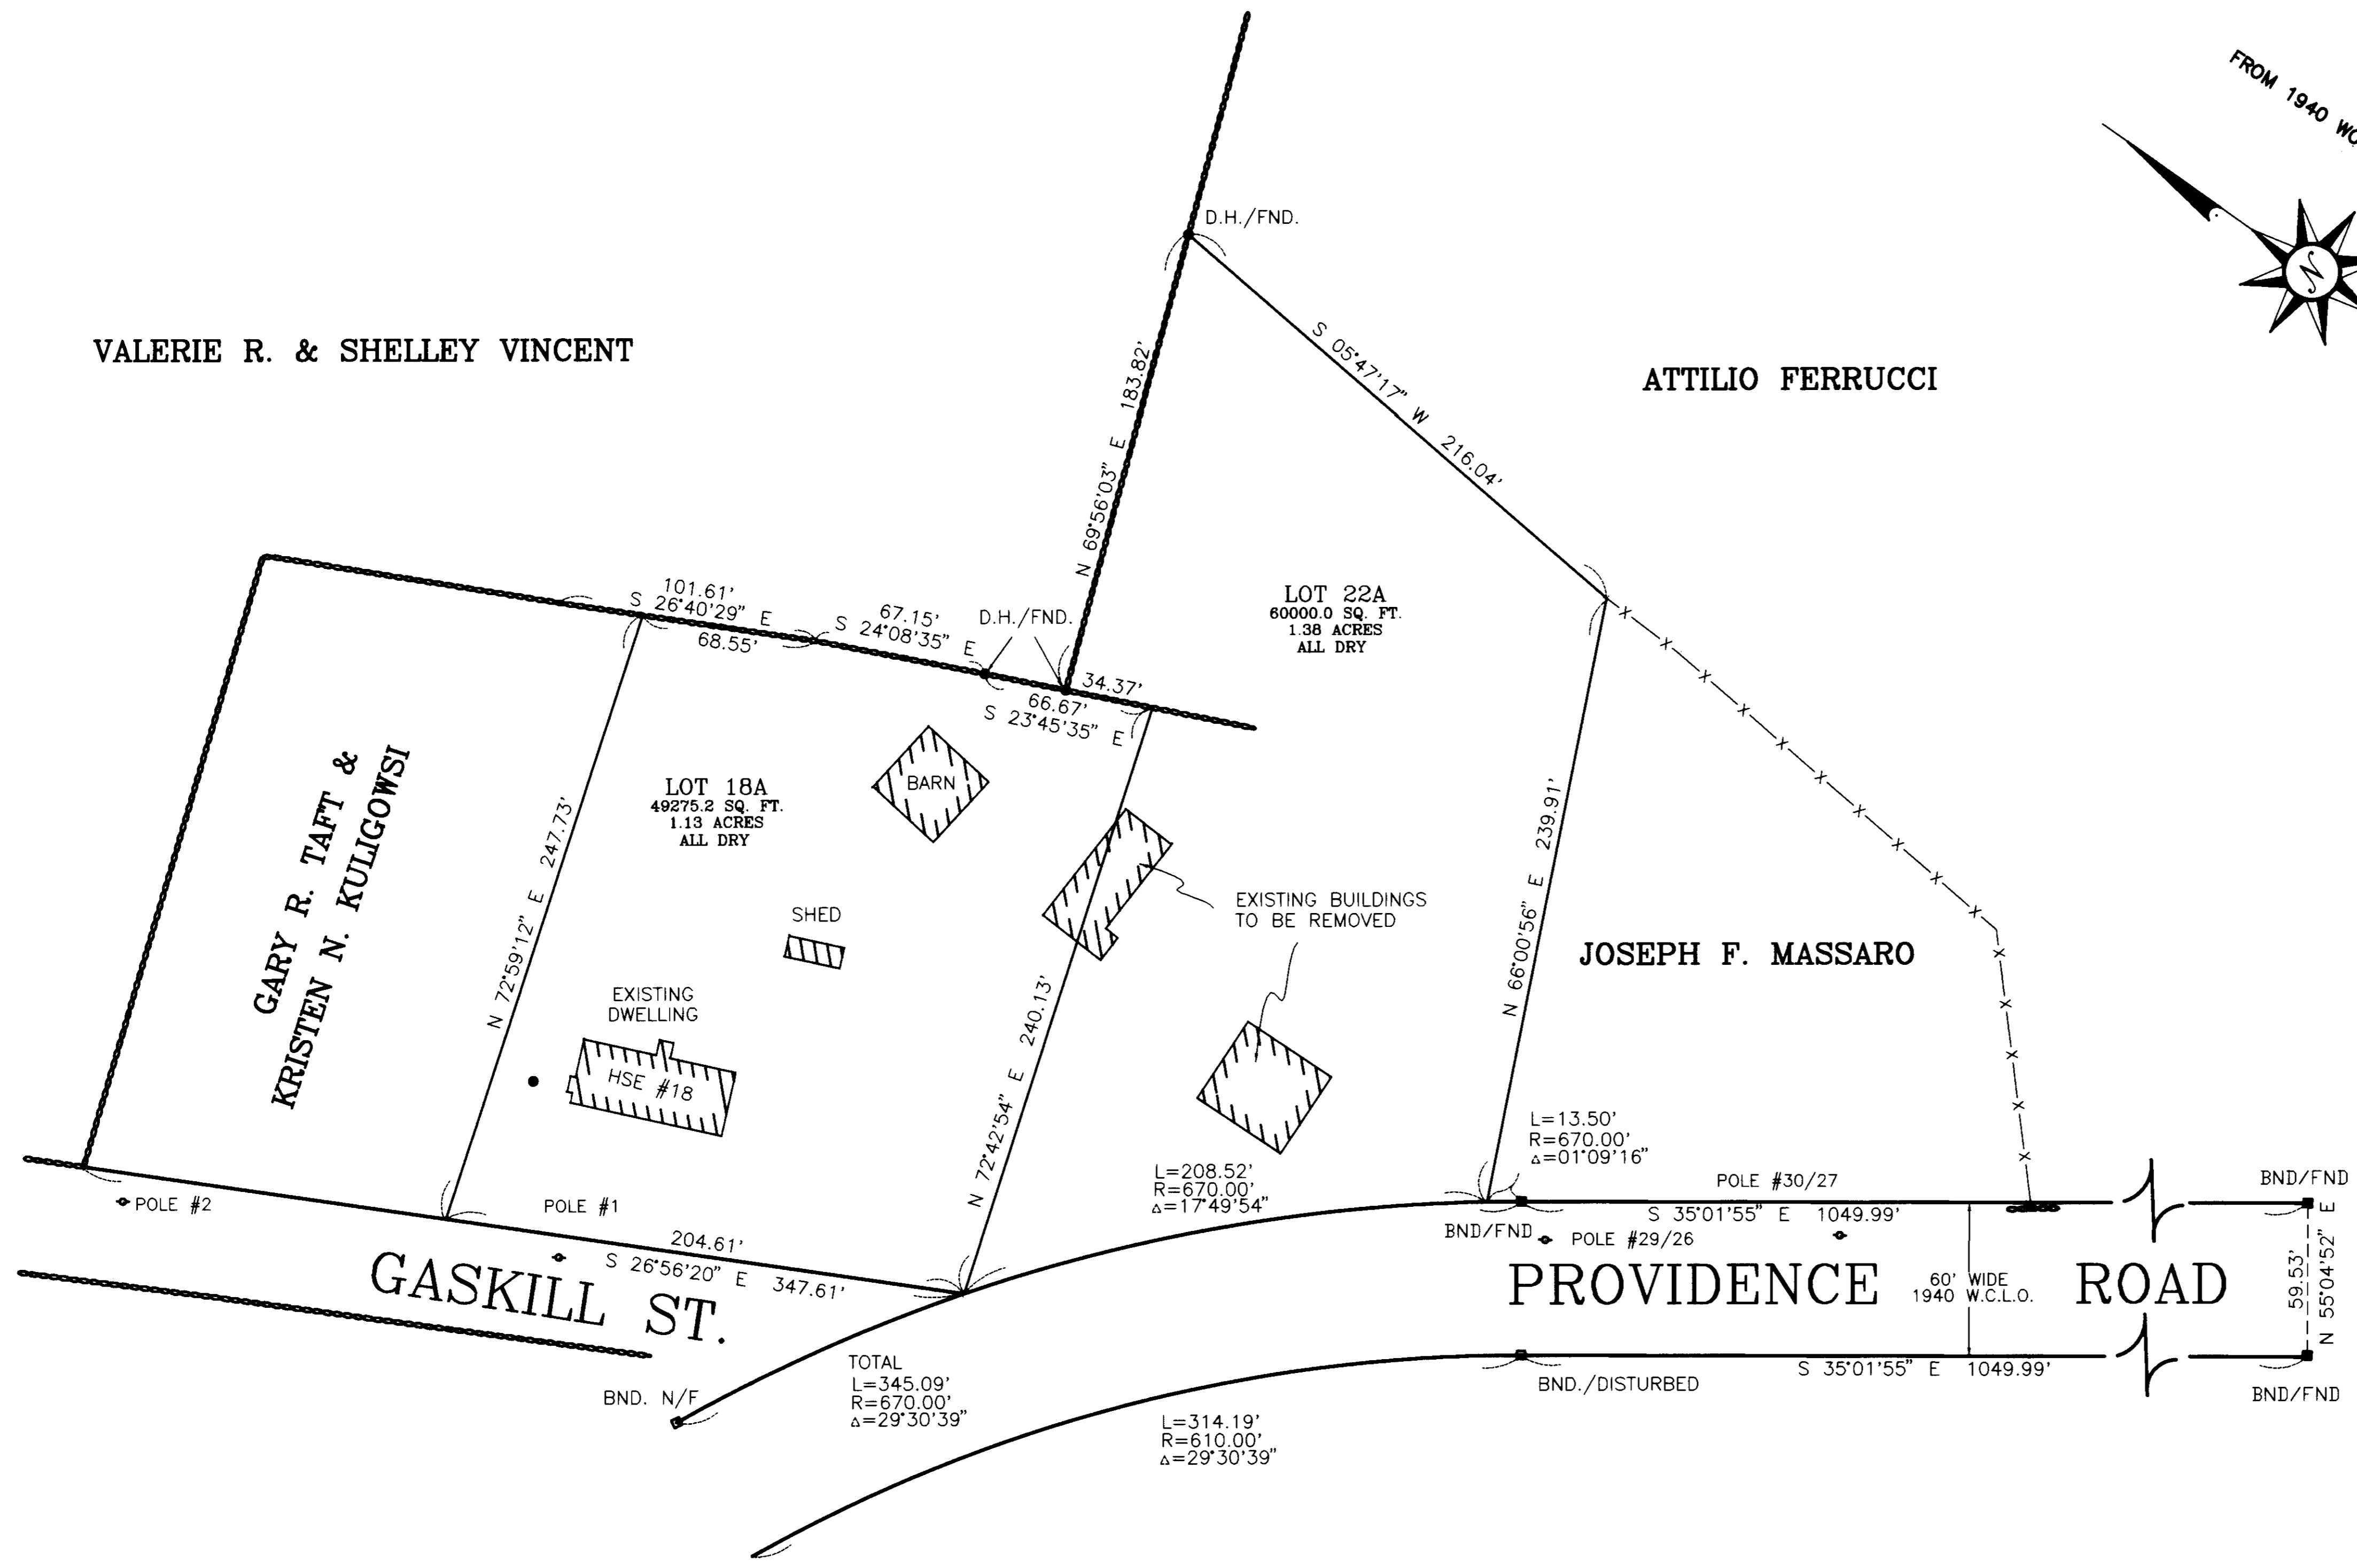

PLAN OF LAND

IN

MENDON, MA.

SURVEYED FOR

LIONEL LECLAIR
 18 GASKILL ST. - MENDON, MA.

SUBJECT TO BOARD OF APPEALS DECISION DATED SEPT. 3 1996

MENDON PLANNING BOARD
 APPROVAL UNDER THE SUBDIVISION
 CONTROL LAW NOT REQUIRED

ZONING - RESIDENTIAL

PLAN REFERENCE
 1 - PLAN BOOK 187 PLAN 127
 2 - WORCESTER COUNTY LAYOUT 1940 PLAN BOOK 116 PLAN 2

SCALE 1" = 40'

DATE JUNE 13, 1997



SHEA ENGINEERING & SURVEYING CO. INC.
 76 UXBRIDGE ROAD - MENDON, MA. 01756 TEL. (508) 473-1163

Jean F. Rubin
James J. Amos
Blair Deane
 June 23, 1997
 DATE